
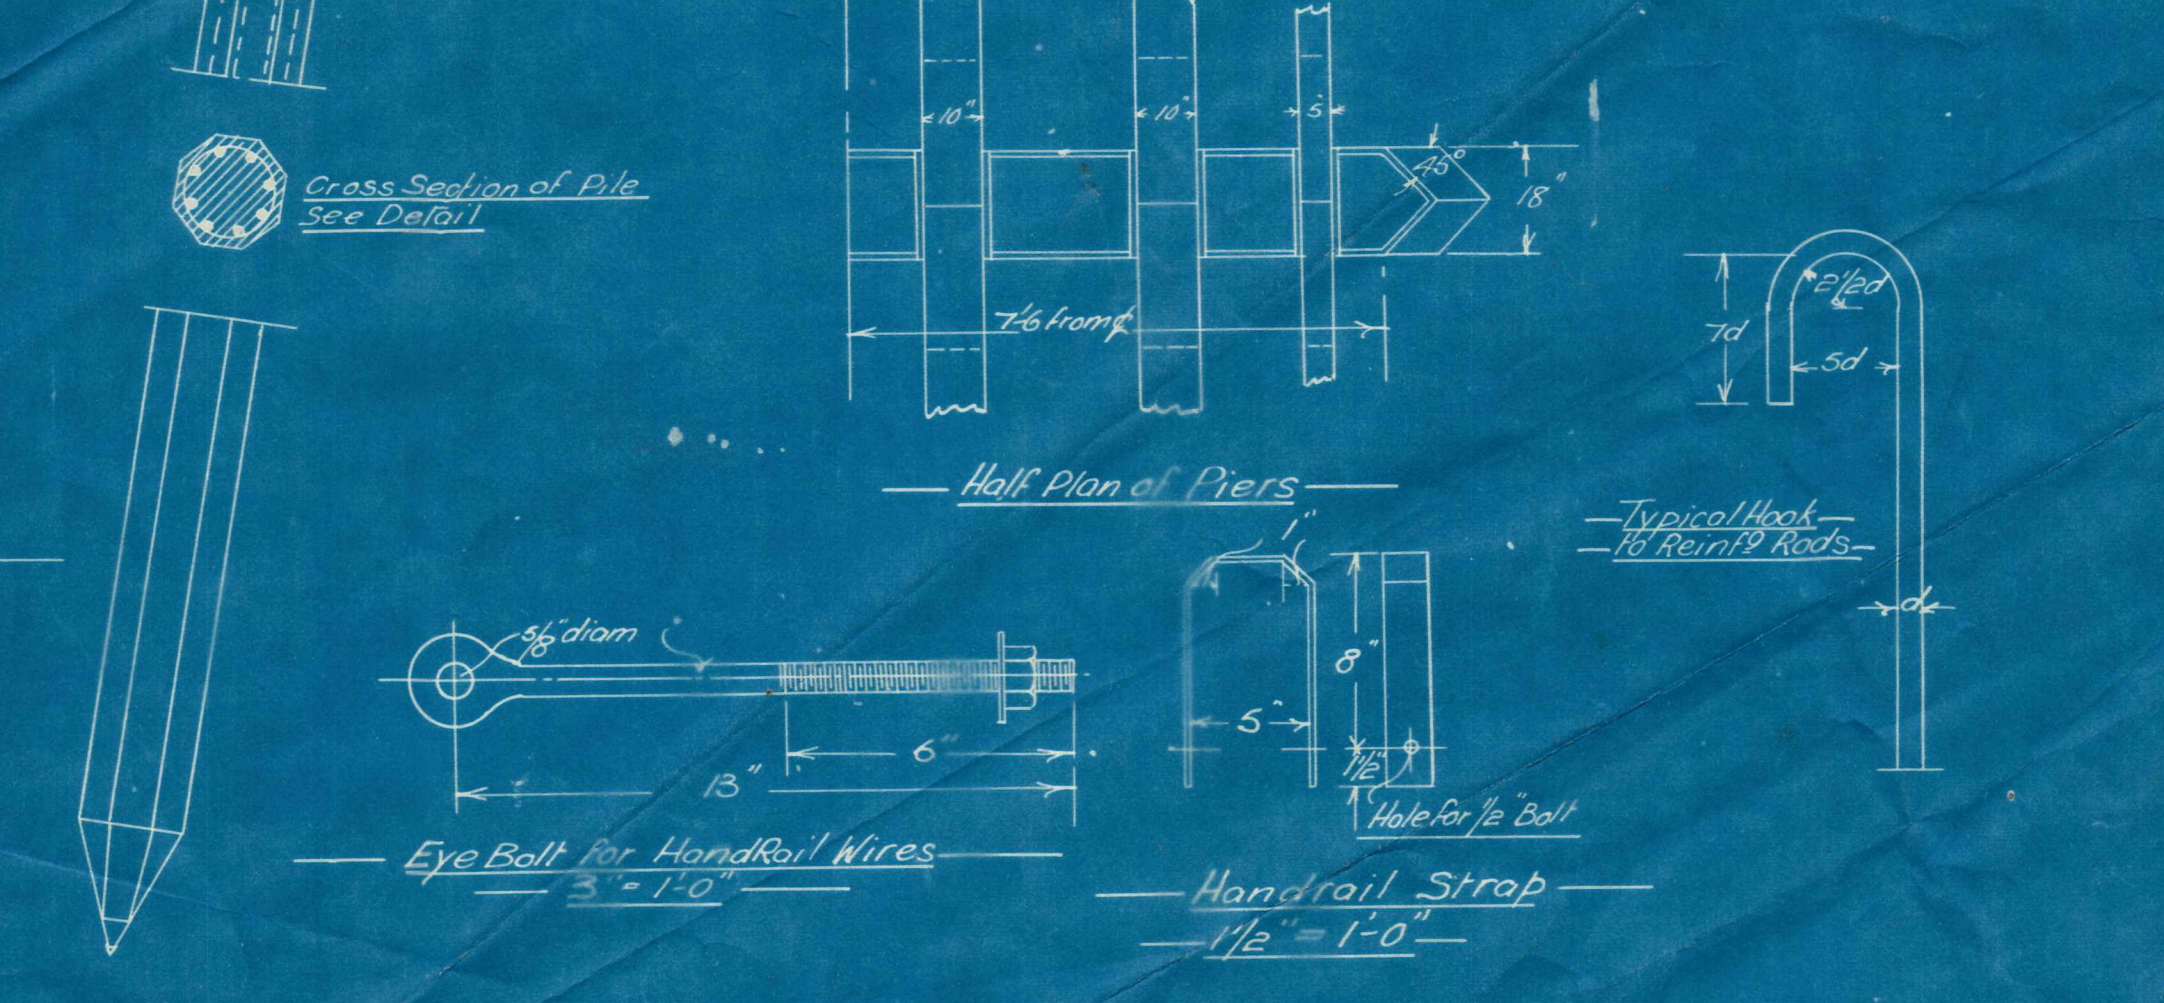
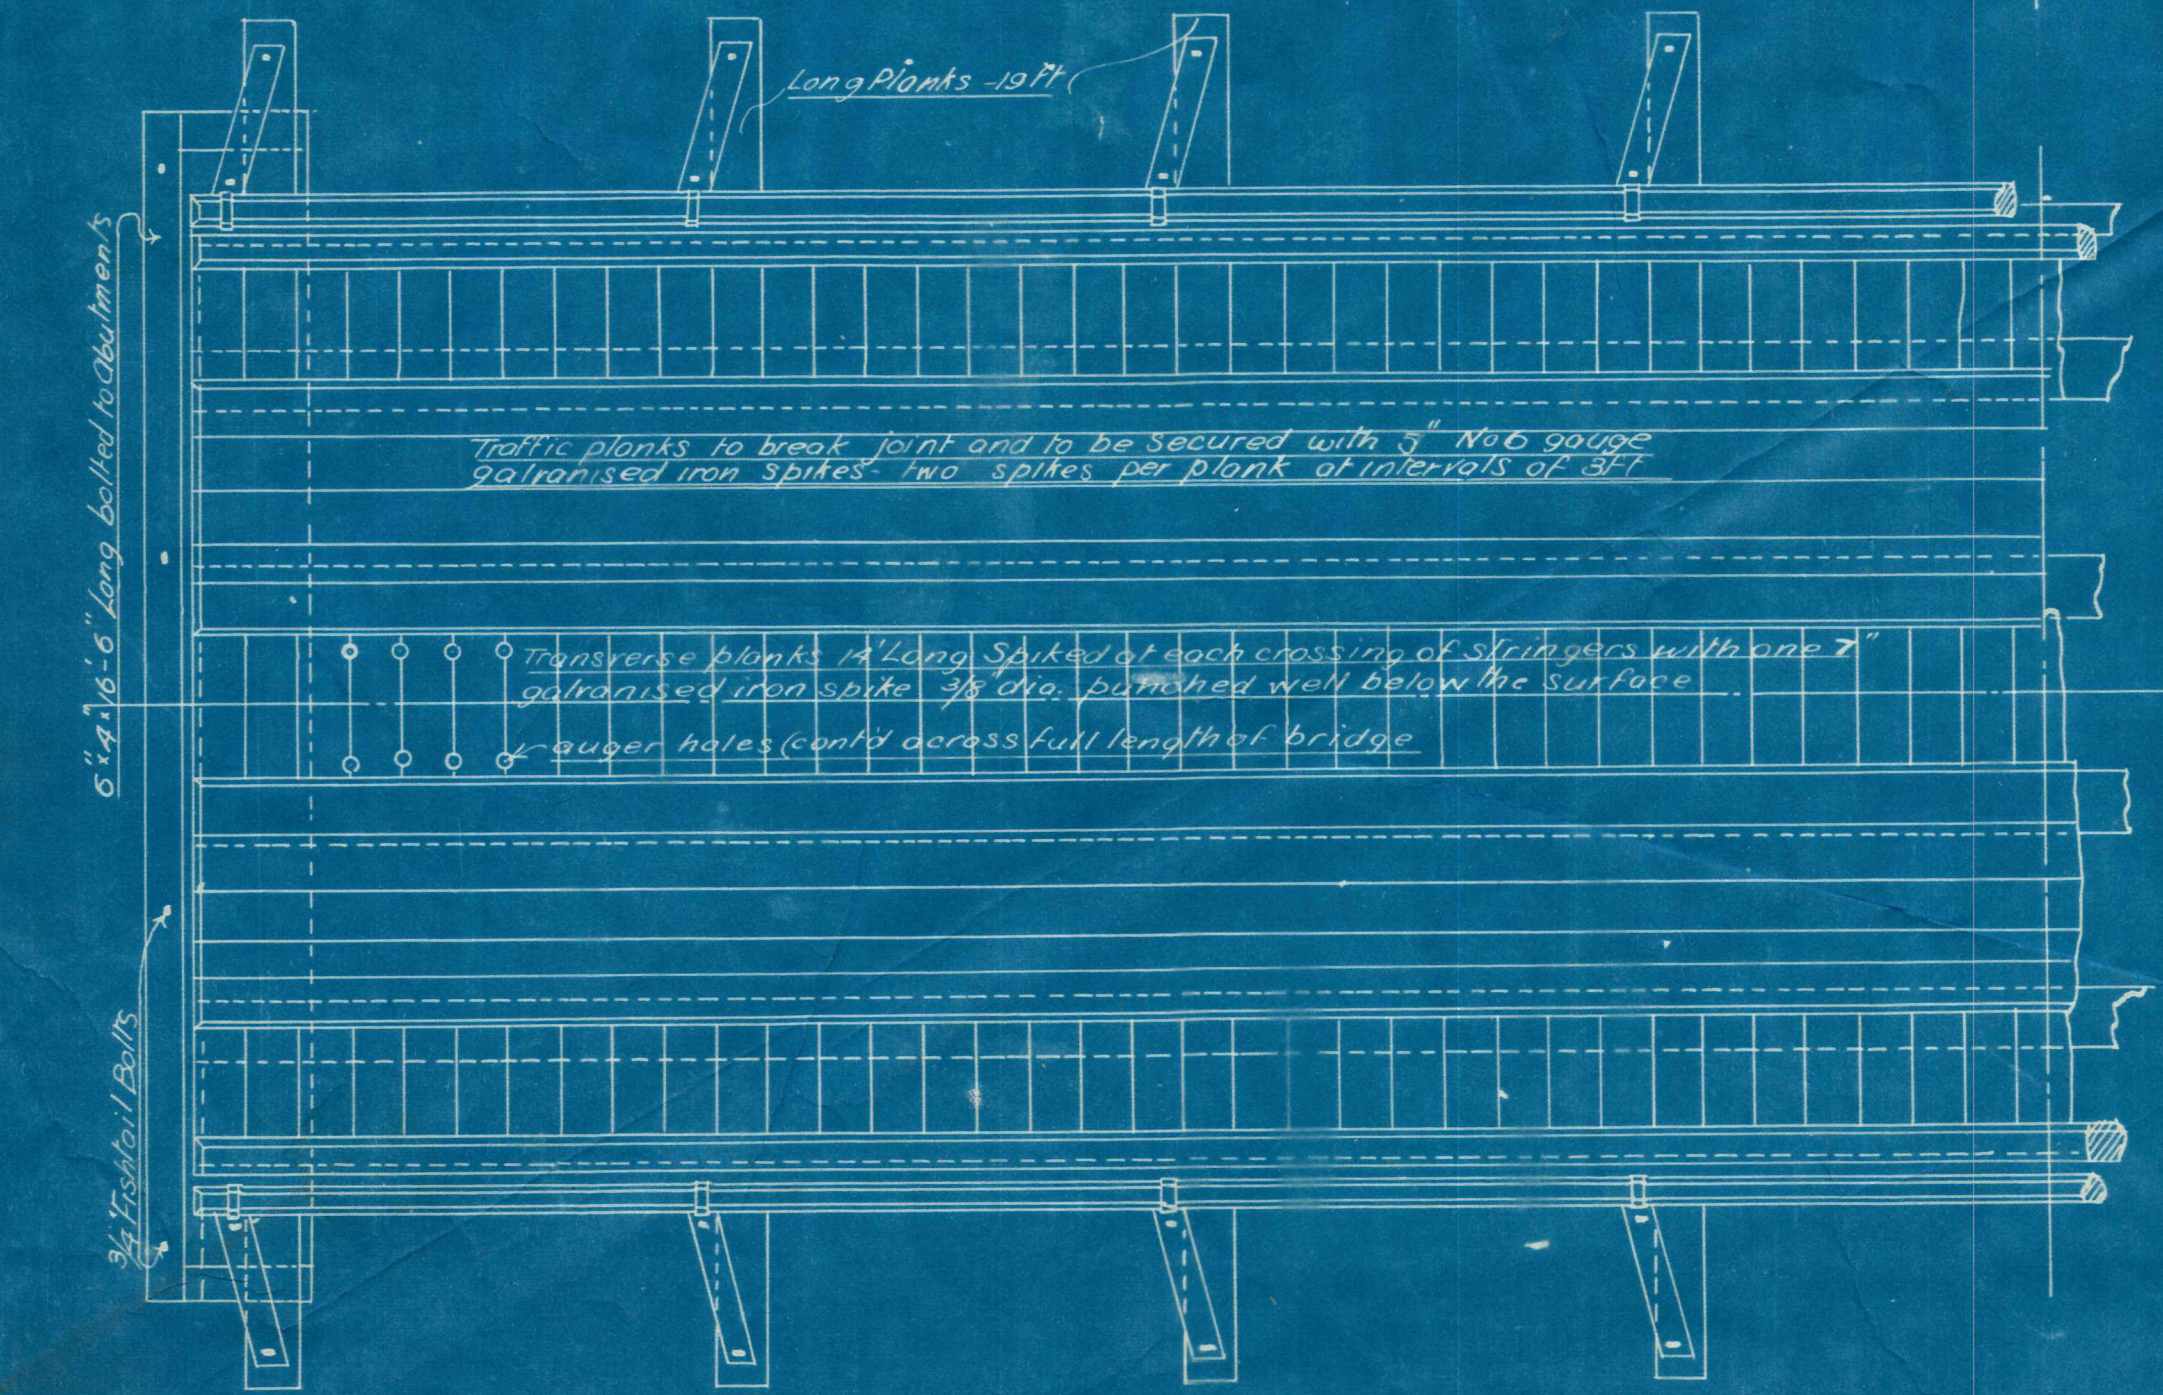
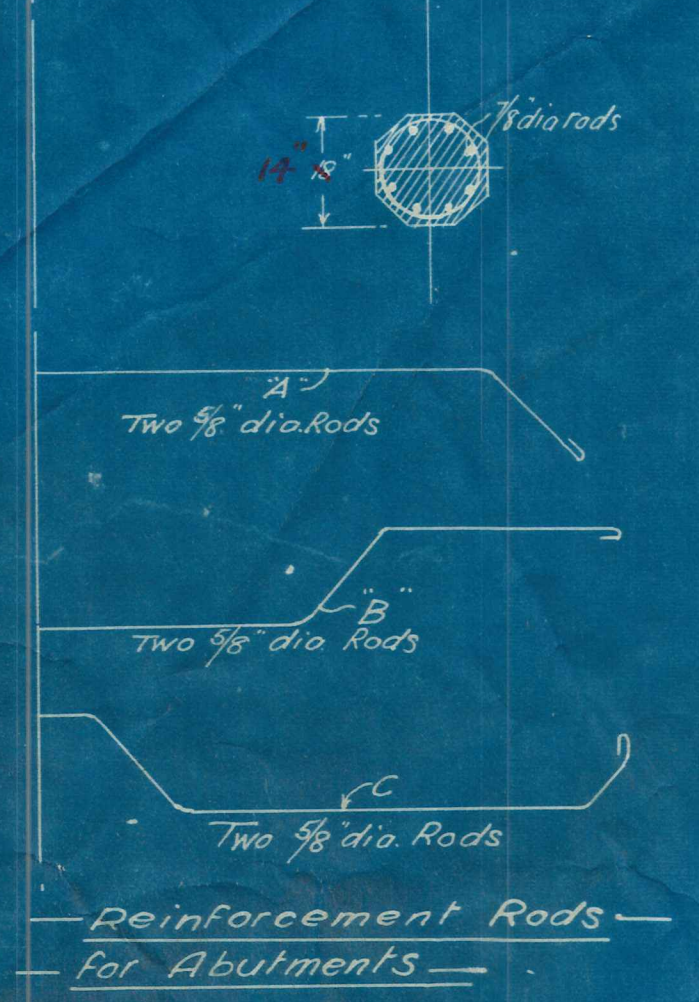
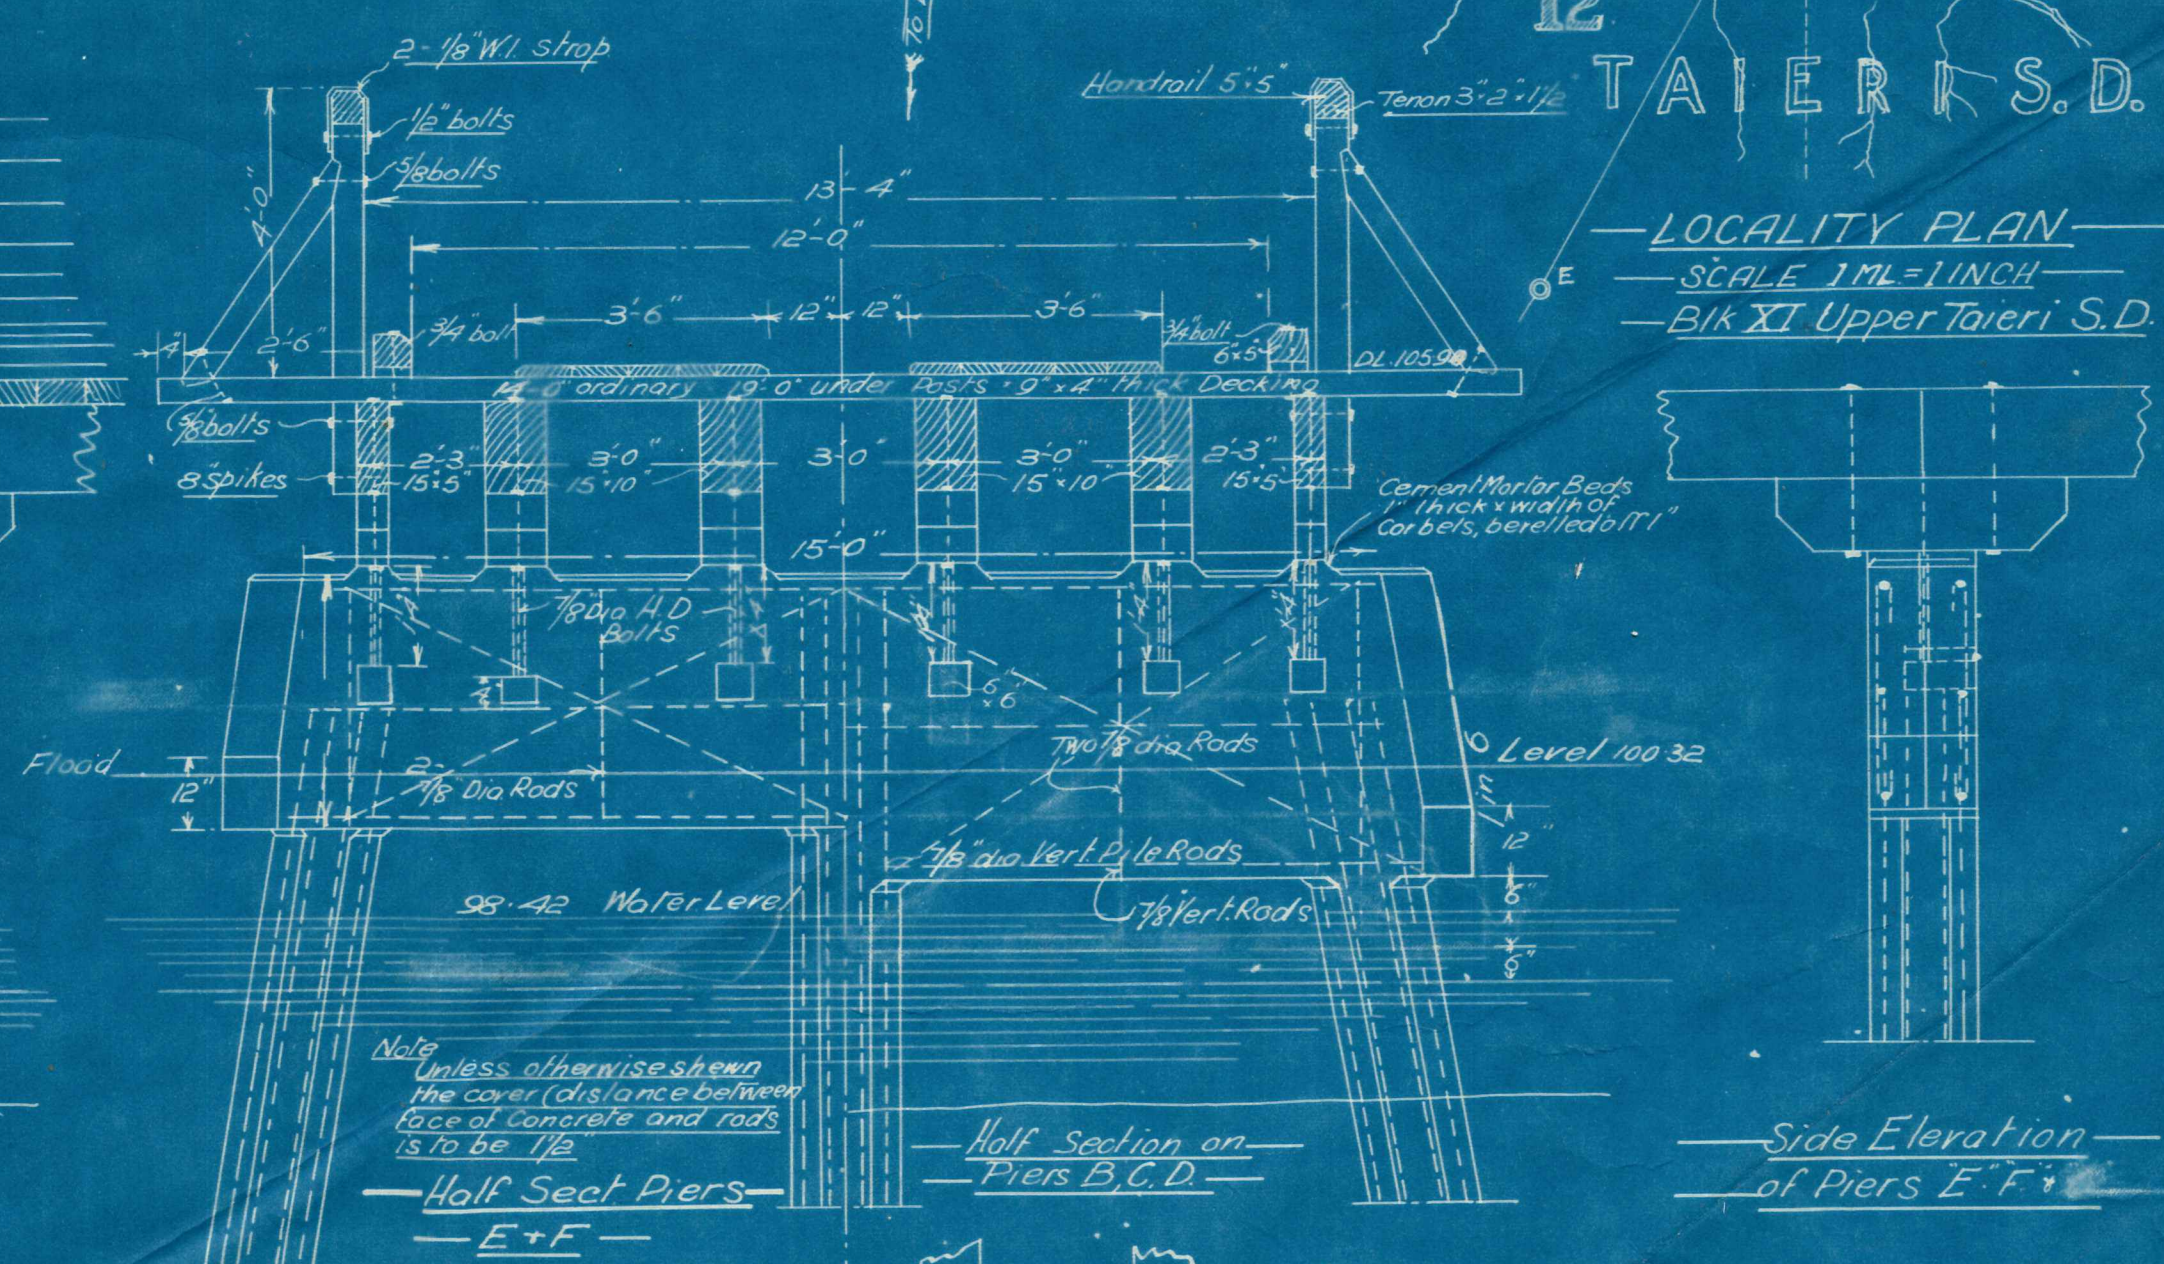
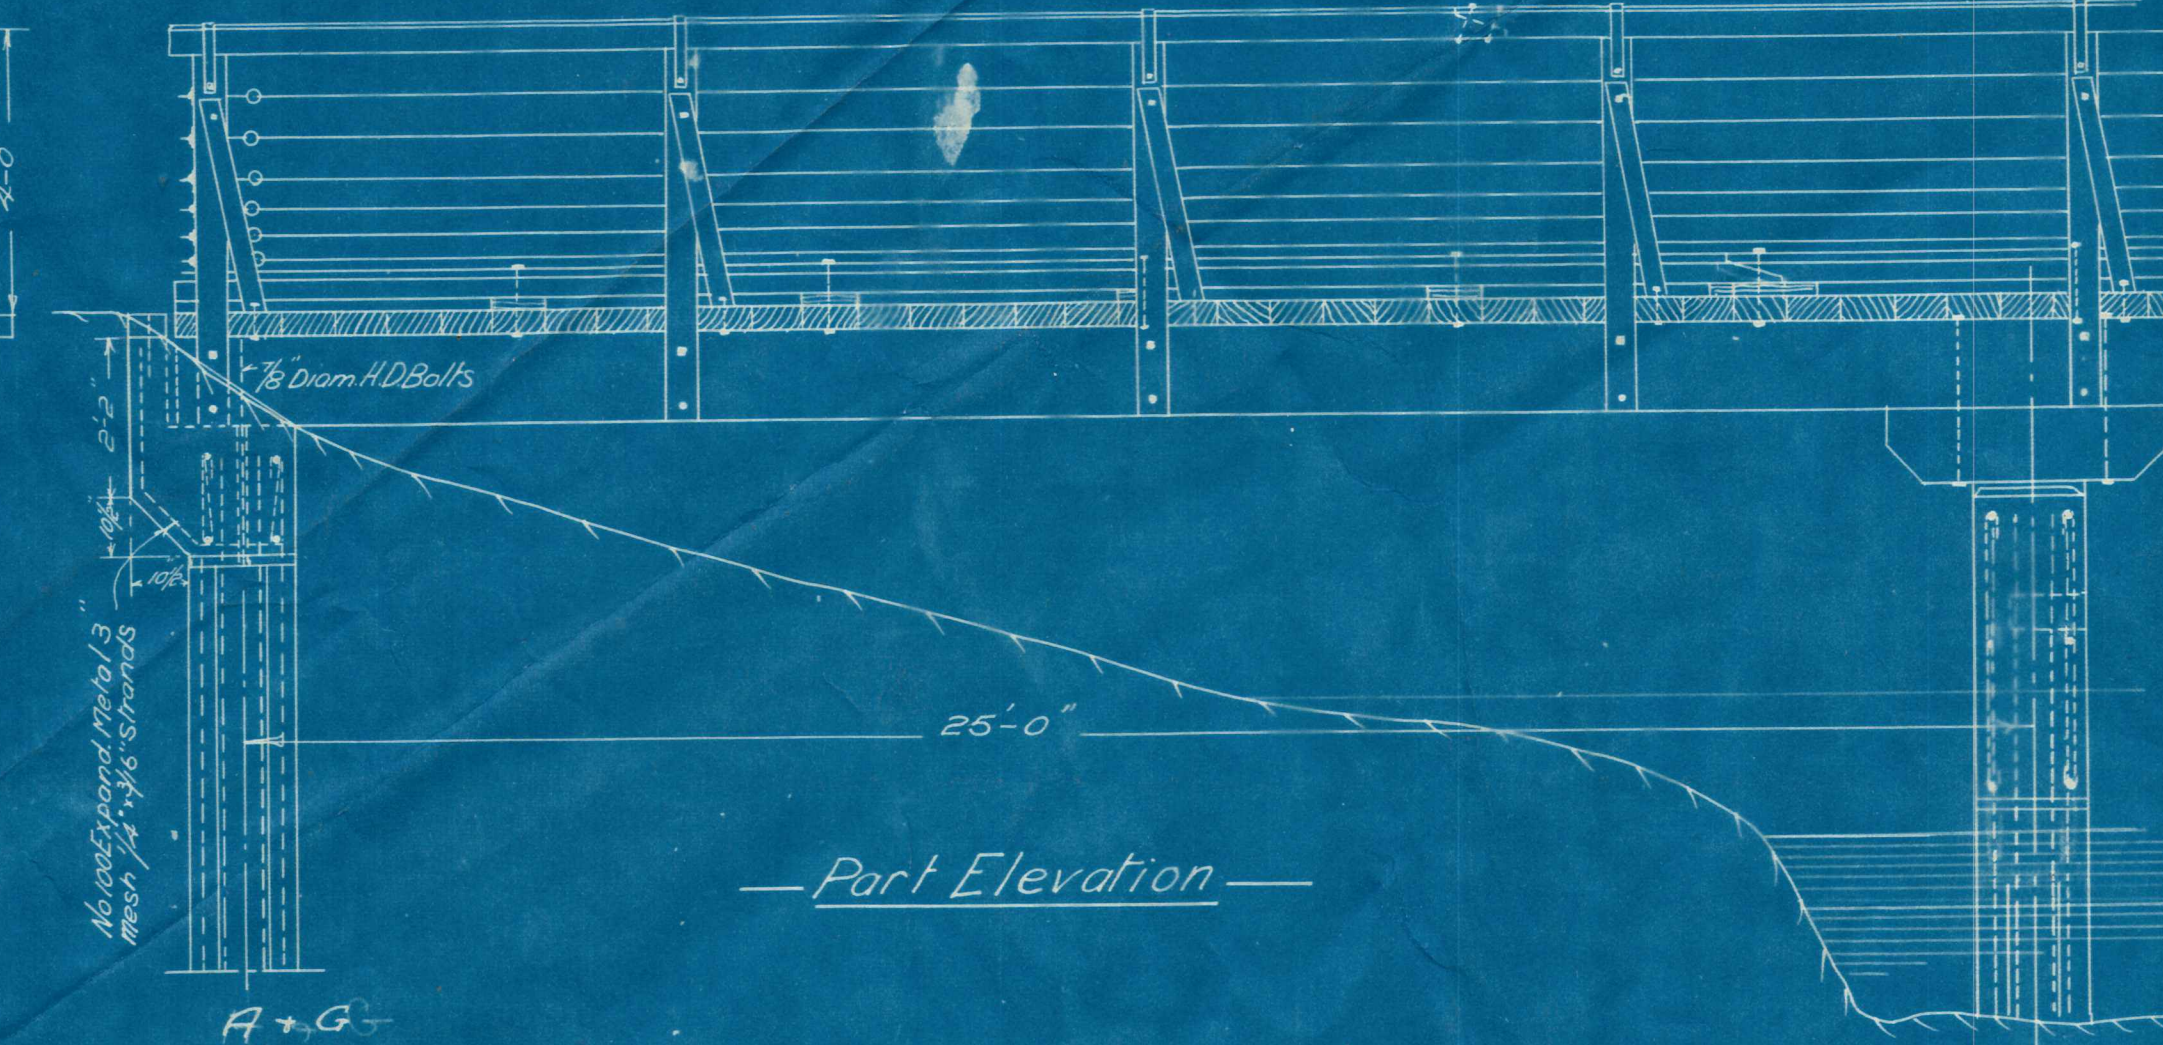
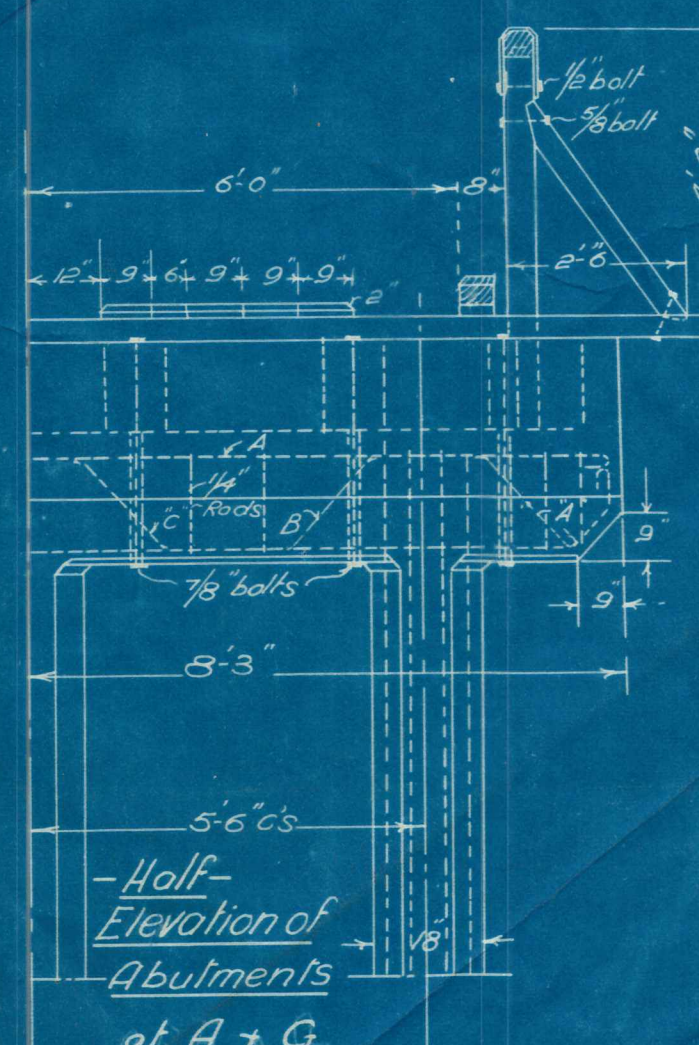
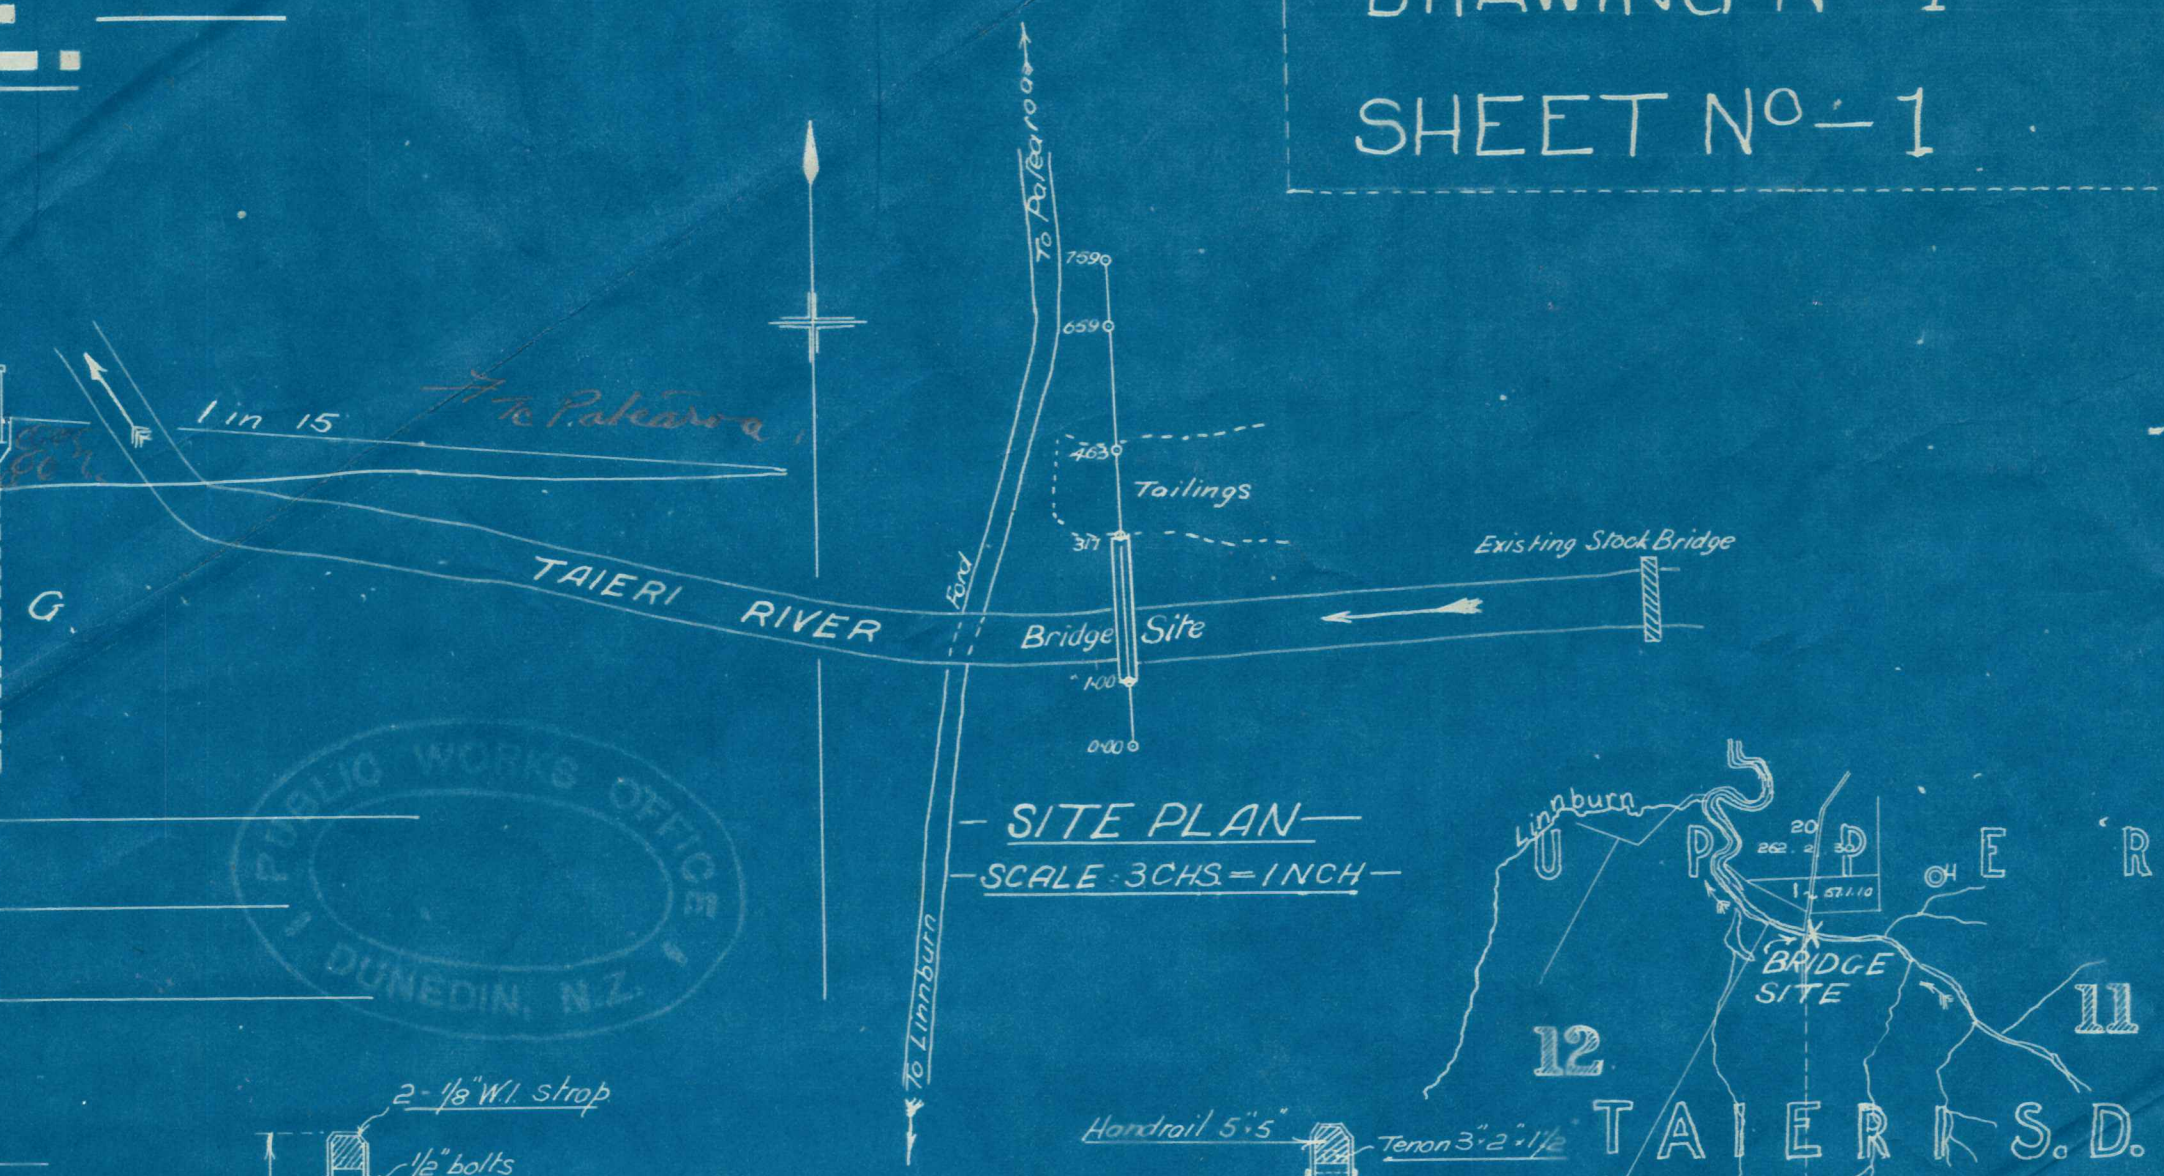


# LINNBURN FORD BRIDGE.

— TAIERI RIVER —  
Scale  $\frac{3}{8}'' = 1 \text{ FT}$

DRAWING N<sup>o</sup>-1  
SHEET N<sup>o</sup>-1

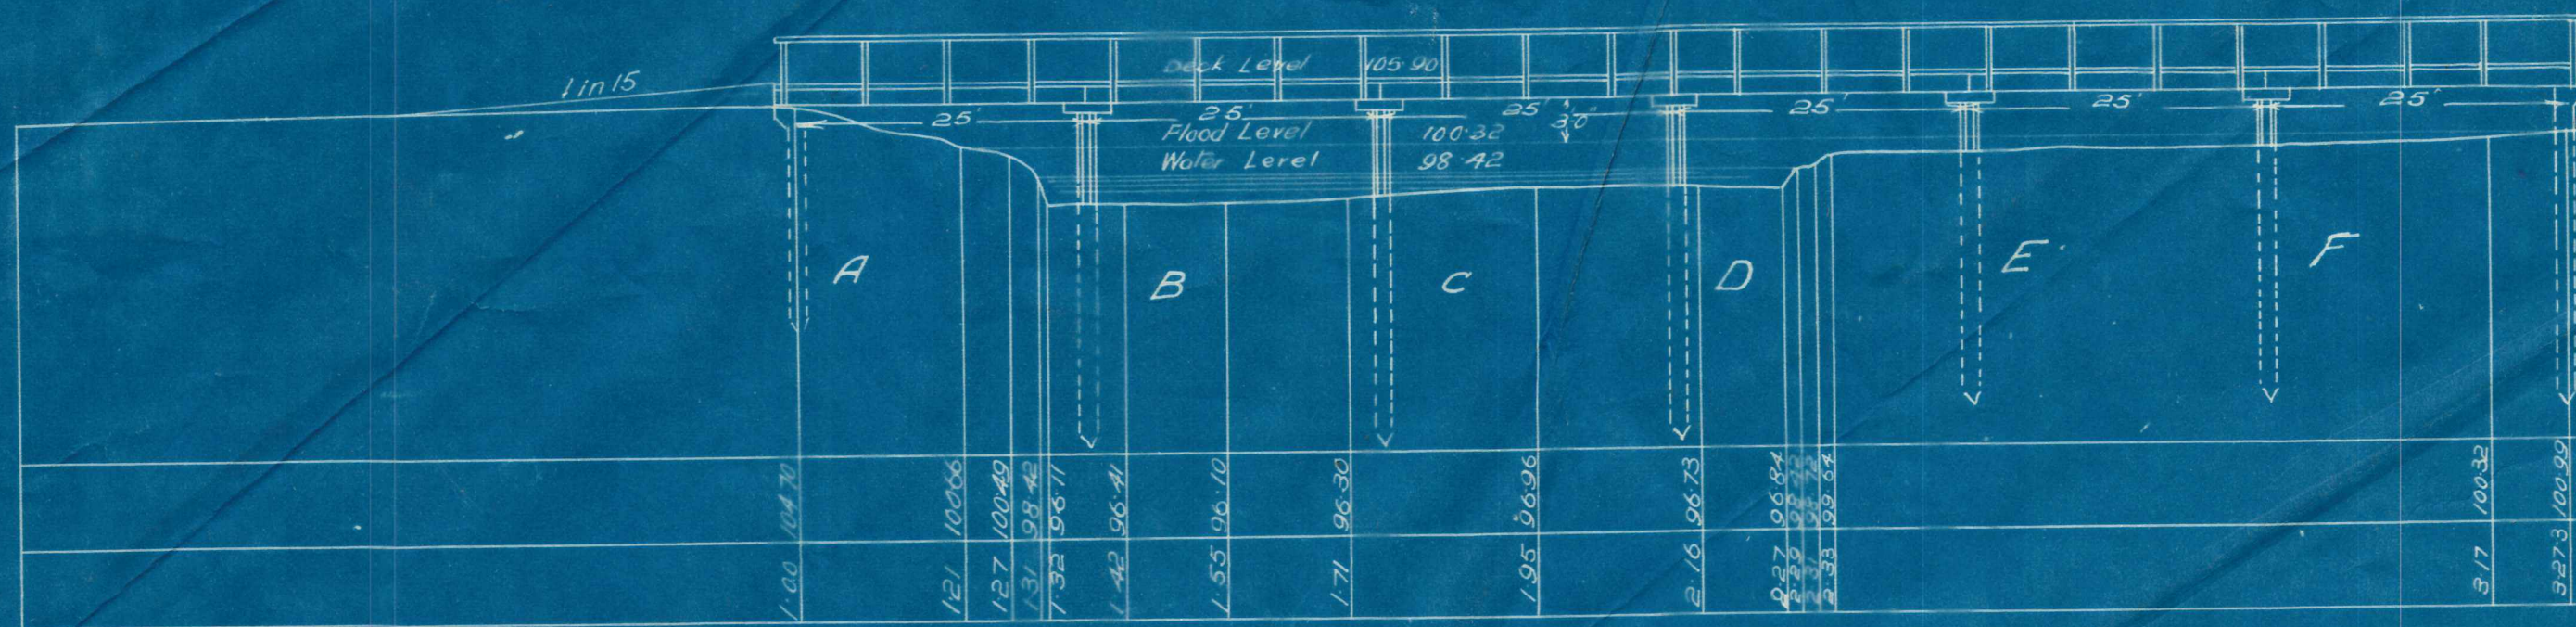

Note - All piles to be 14" Octagonal

RB  
91

Checked and SE  
Under City Engr  
HWSutherland 6.11.15  
" " " " 15.11.15

130 M.C.C.013