
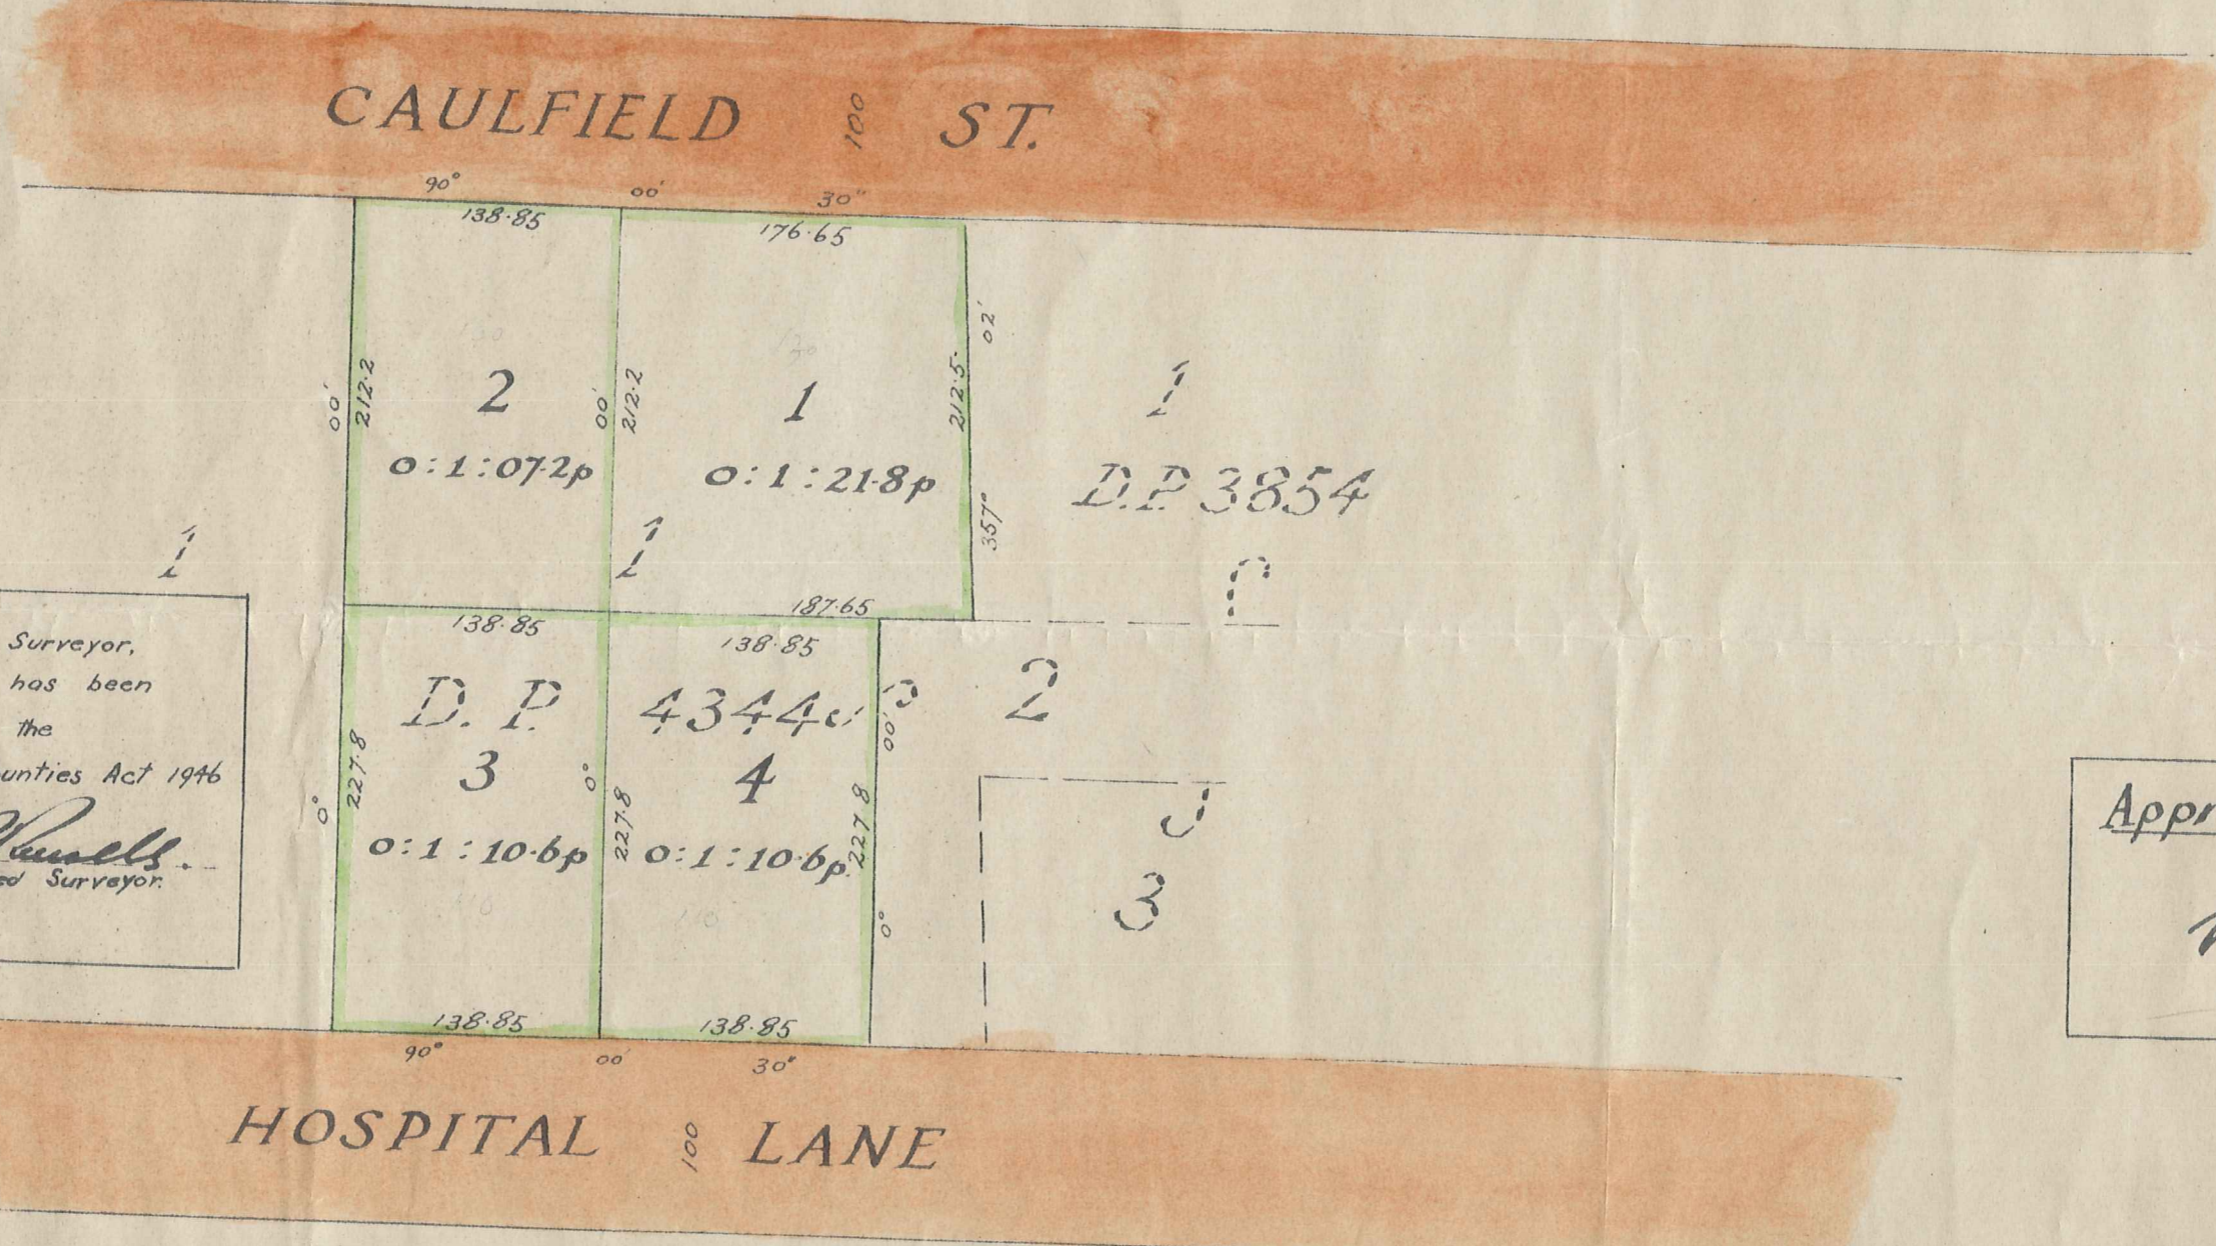


OTAGO LAND DISTRICT
MANIOTOTO COUNTY

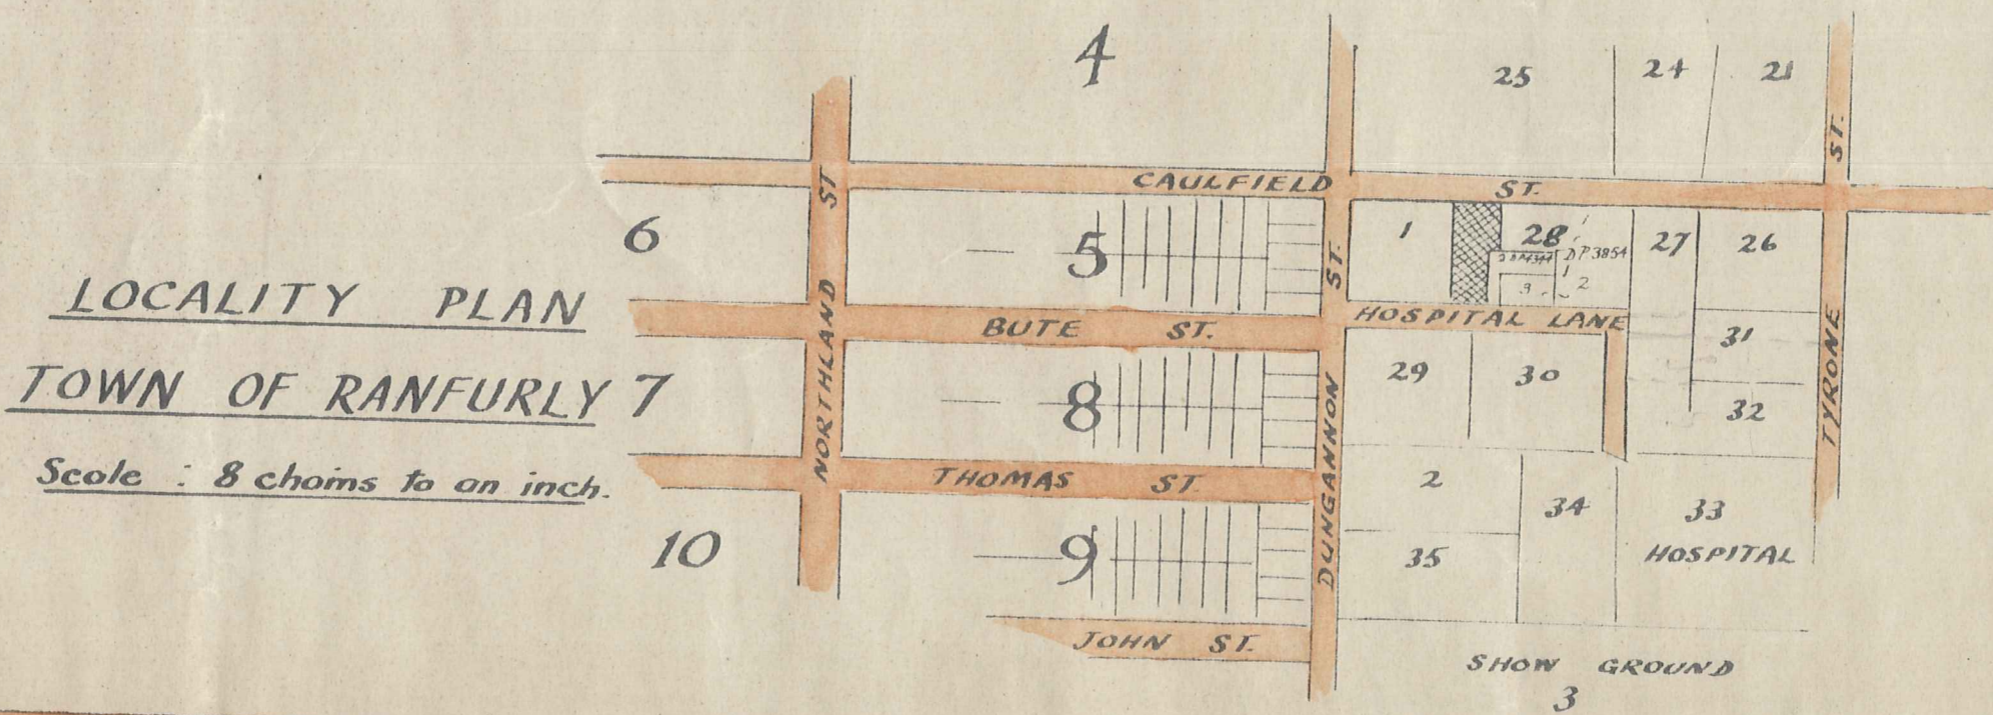

I, Neville David Rutter Russell, Registered Surveyor,
hereby certify that this scheme plan has been
prepared by me in accordance with the
provisions of the "Land Subdivision in Counties Act 1946"
Date 15/2/1950
N.D.R. Russell
Registered Surveyor.

Approved,
W.G. Anderson
Registered Owner.

TOWN OF RANFURLY EXTN. N^o. 13

Proposed Subdn. of Lot 1 D.P. 4344
Township of Ranfurly Extn. N^o. 4 being Pt. Sec 28
Blk I TOWN OF RANFURLY

Comprised in C.T. 236/71

Scale: one chain to an inch ~ N.D.R. Russell (reg. surveyor) ~ February 1950