



1963

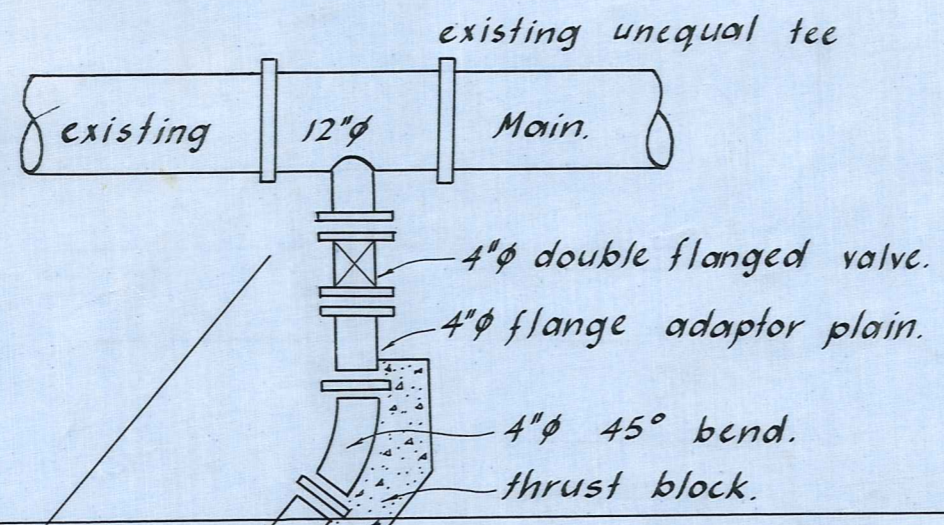

existing 12" Main.

Jimaru Milton S.H. 8.

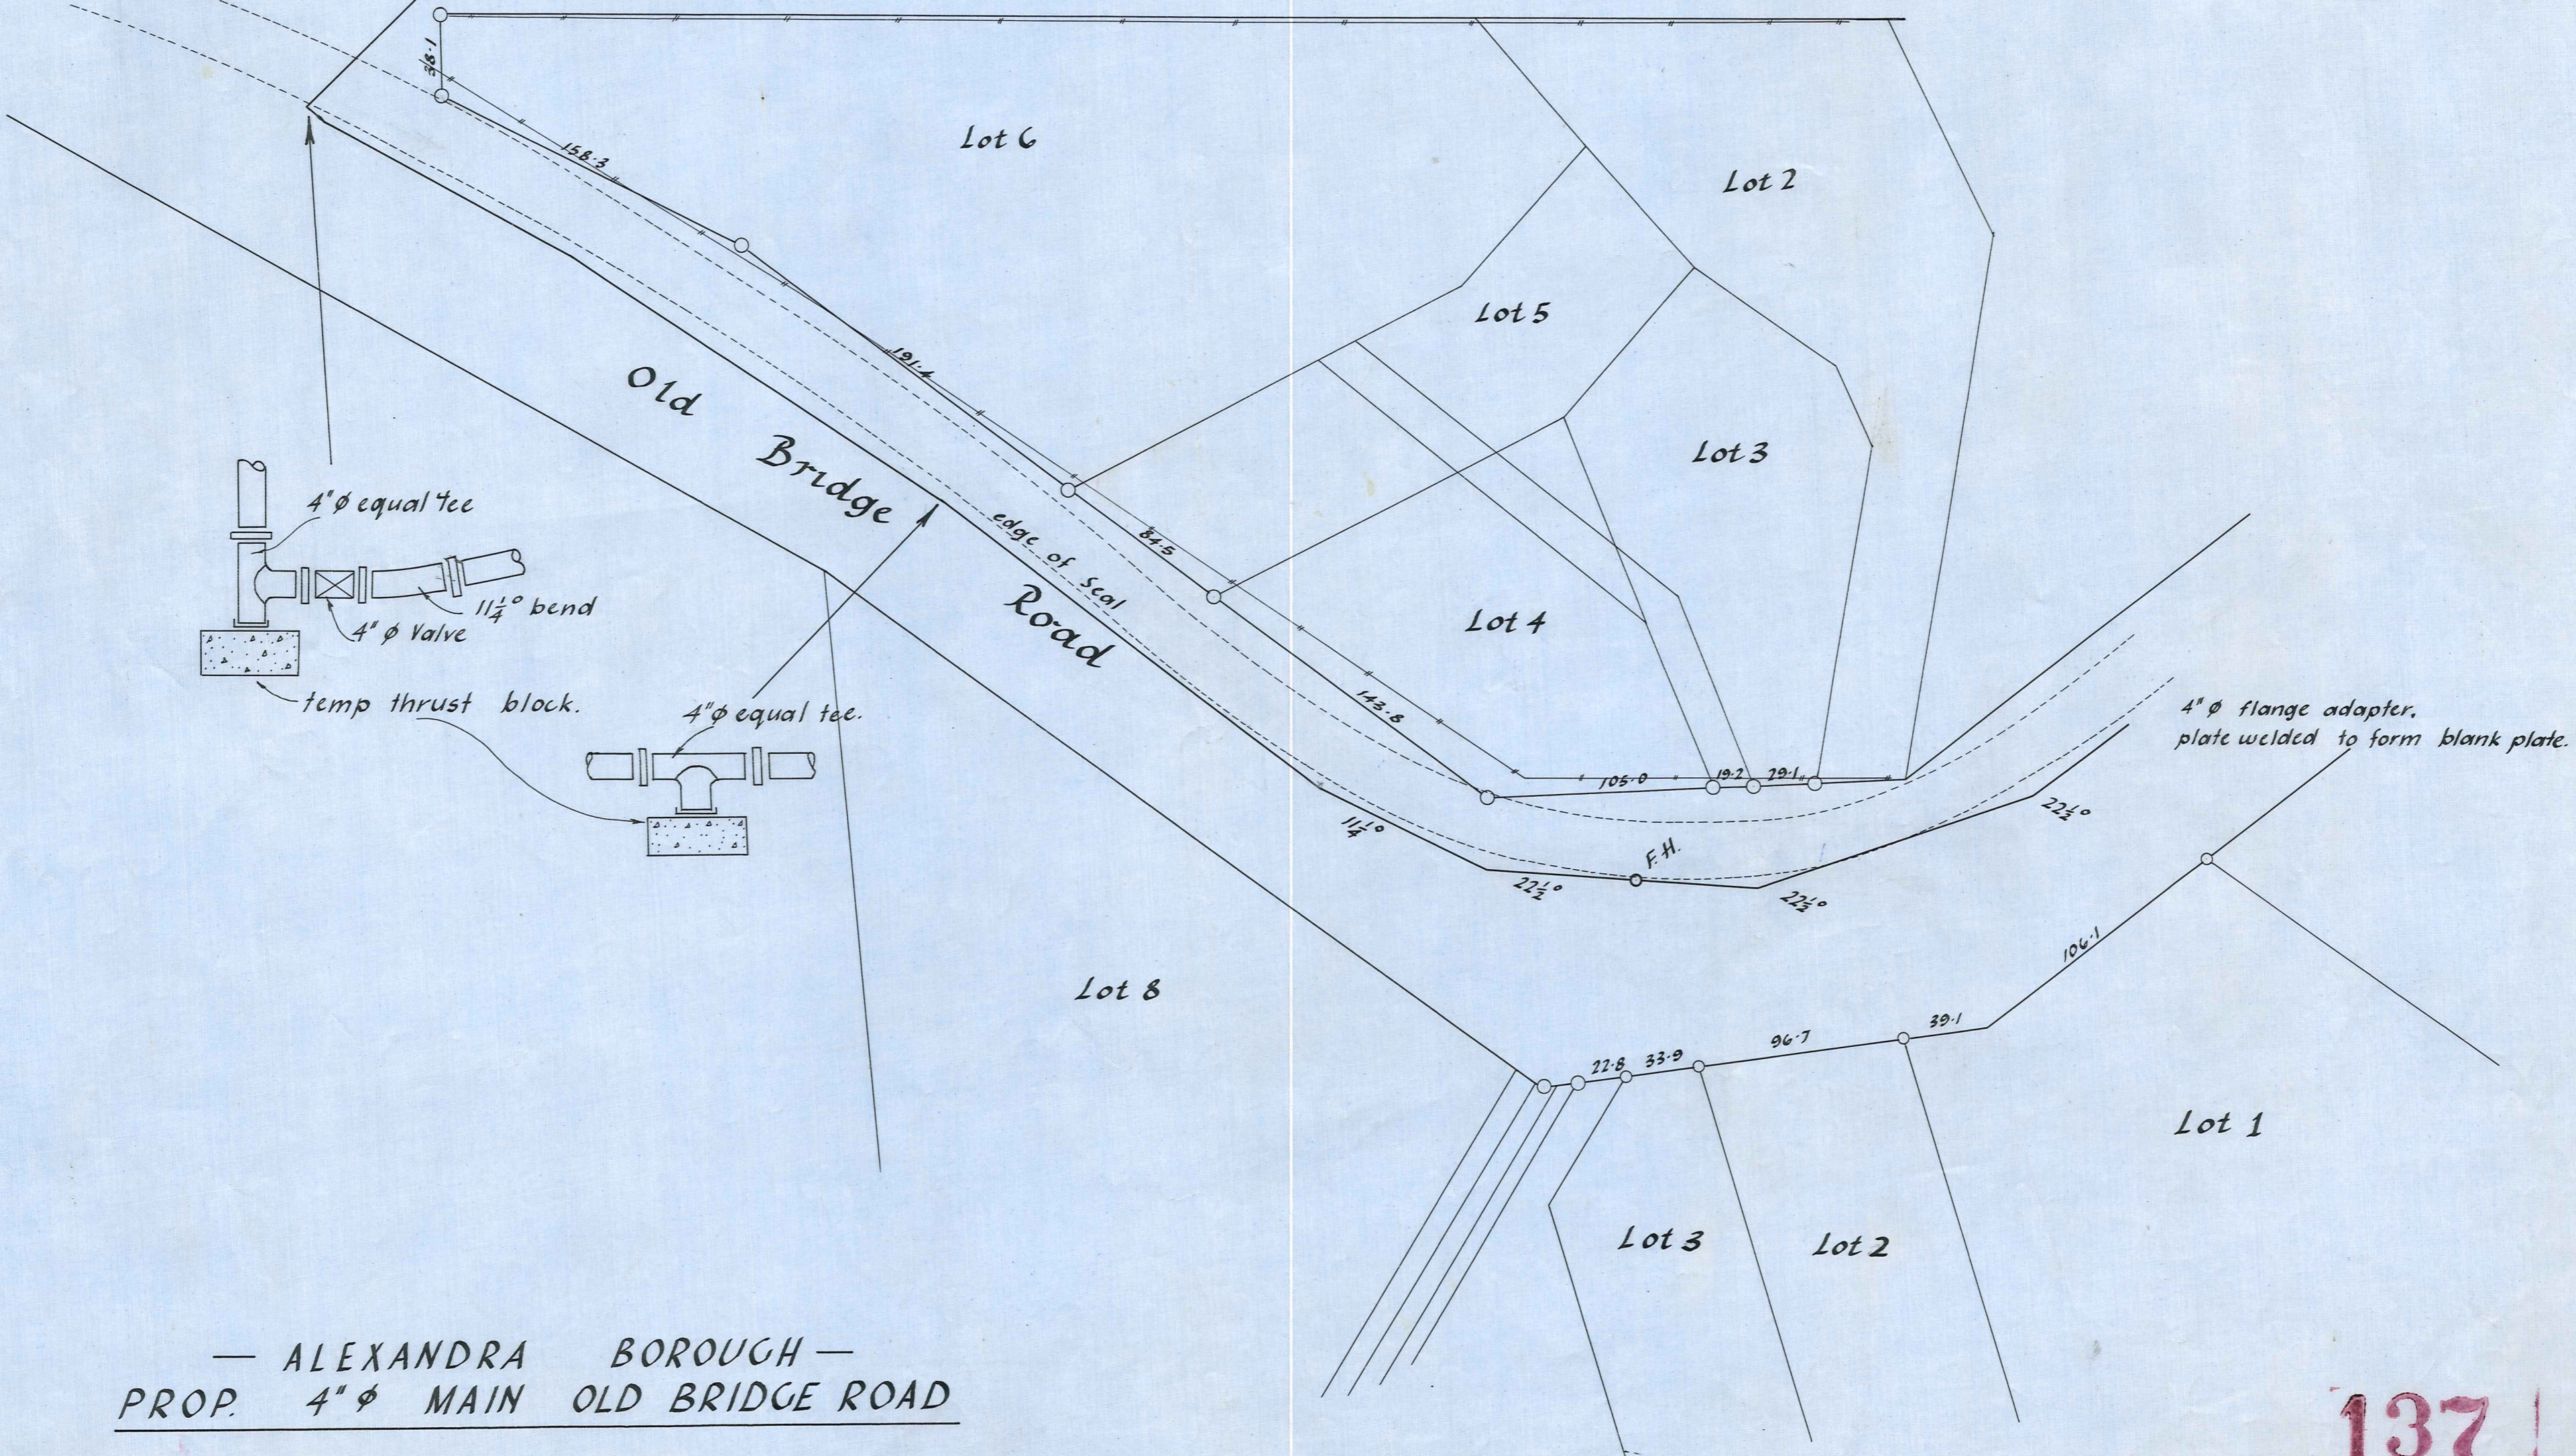

— ALEXANDRA BOROUGH —
PROP. 4" ϕ MAIN OLD BRIDGE ROAD

137

Scale 60 lks = 1 inch.