

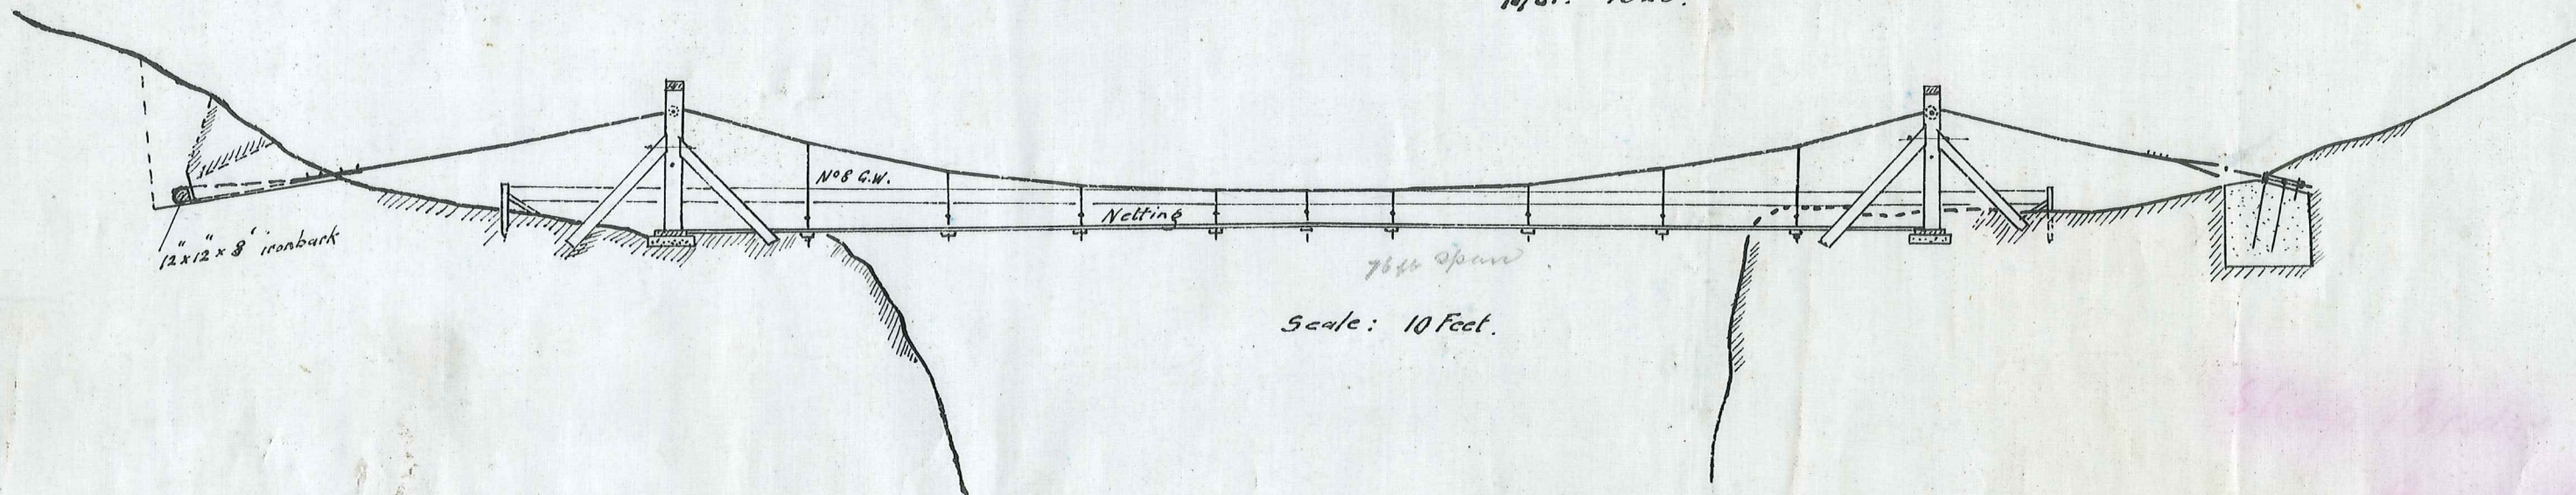


Otamatakou Proposal

Mar. 1928.

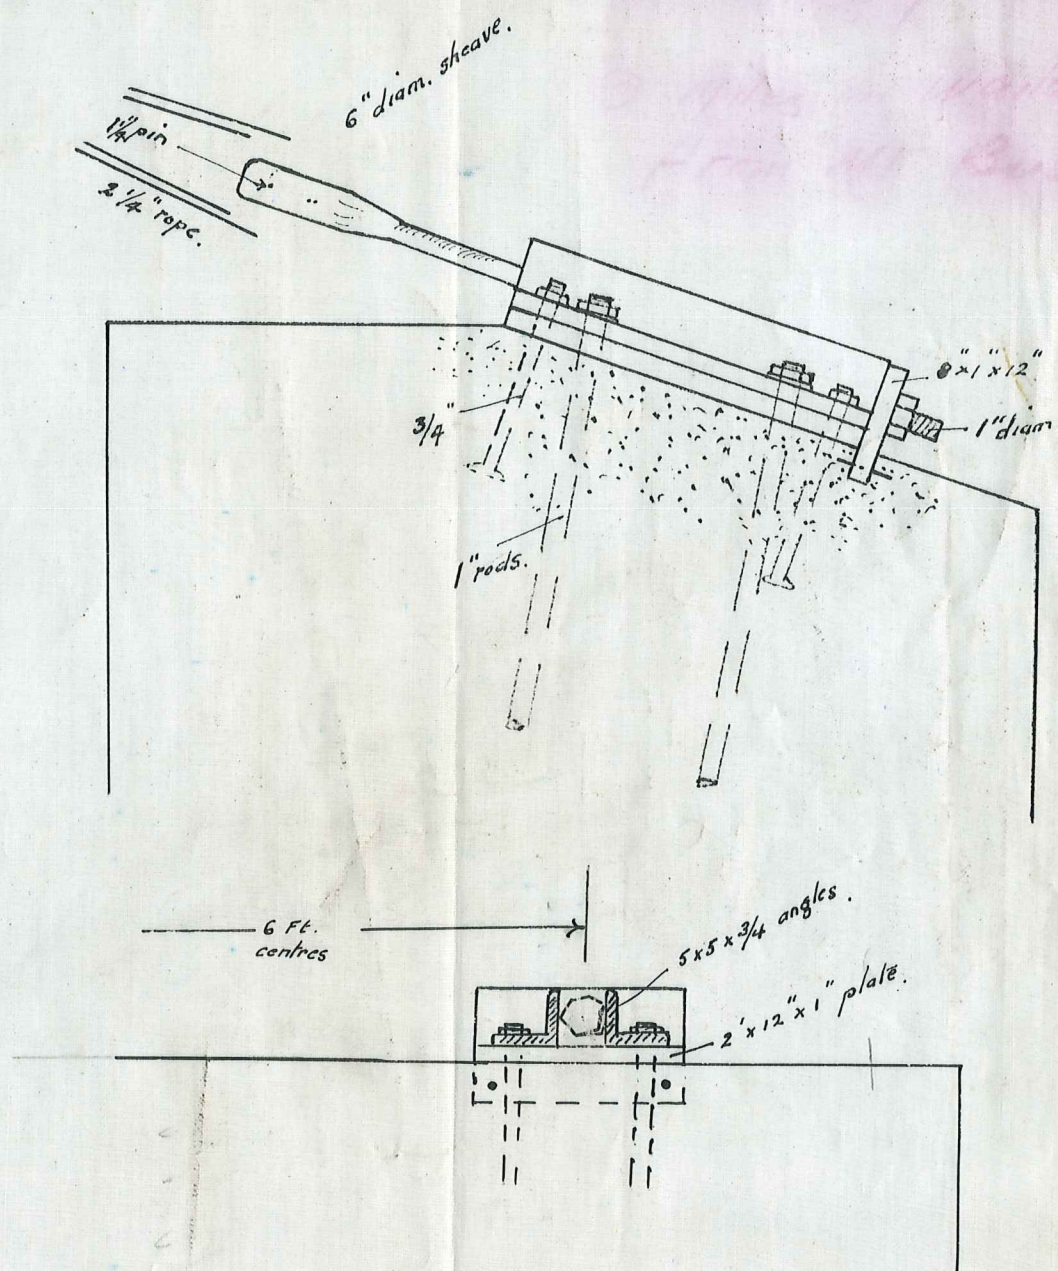


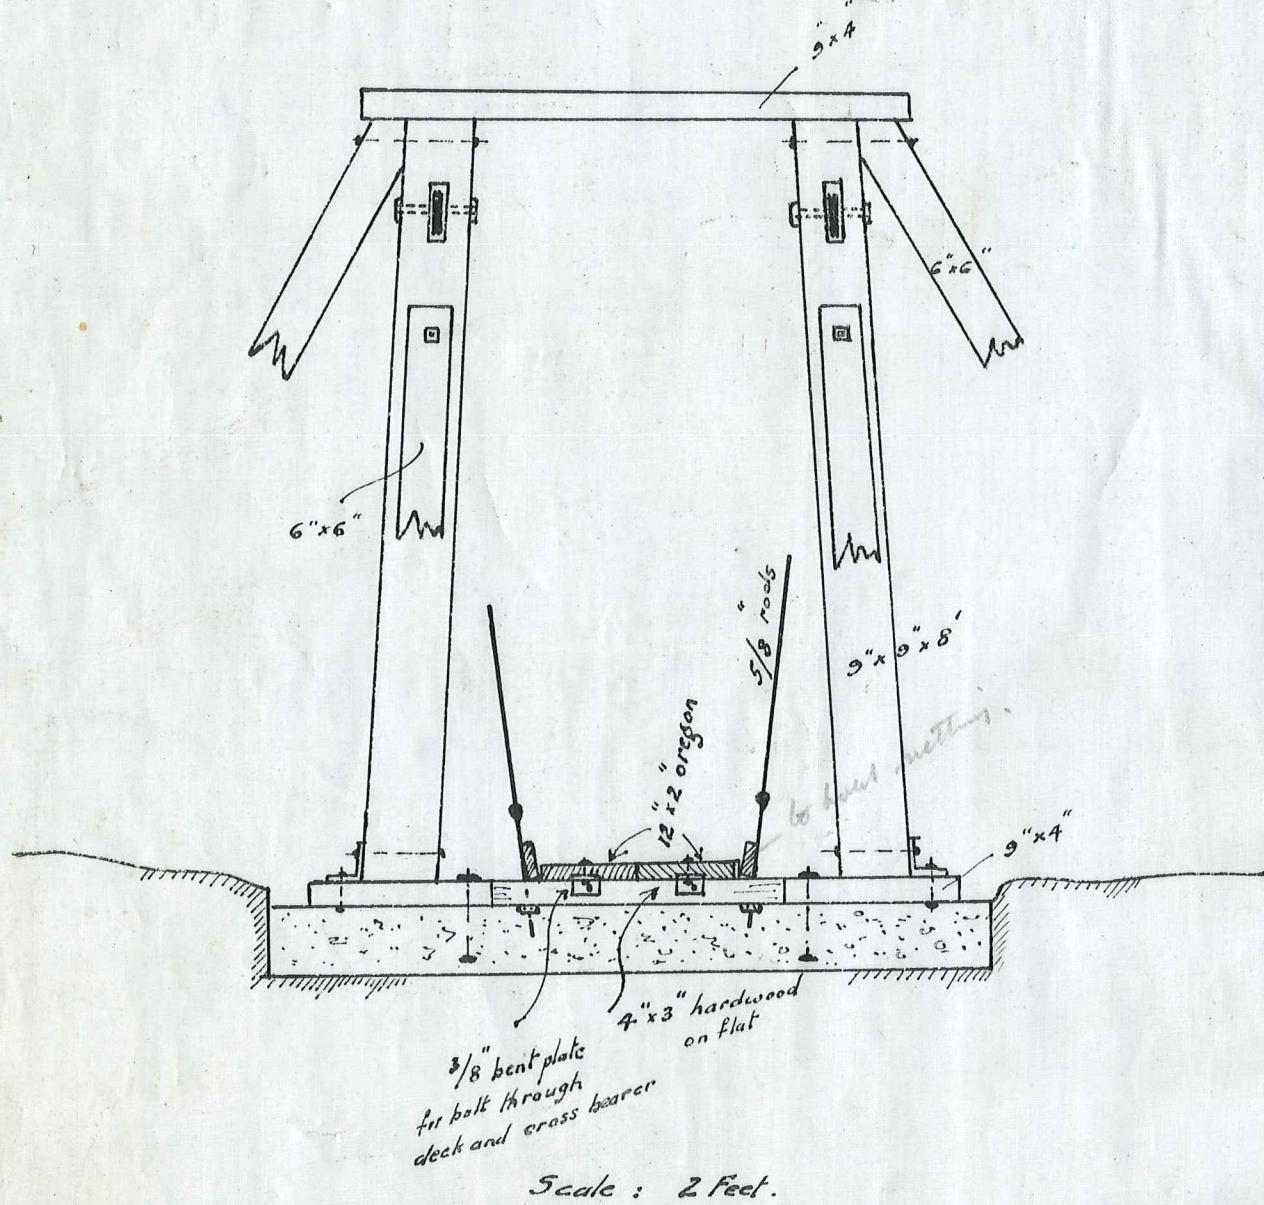

Bluck
15.3.28.

cont. X, Mar 32

M.C.C. 062.

62