

DISTANCE (ft)	0	3.3	11.2	19.0	27.8
PEG LEVEL	44.24		44.10	44.28	
KERB LEVEL	44.51		44.31	44.15	44.05
HEIGHT above or below PEG	3 1/8" above		2 1/2" above	1 1/2" below	

DETAIL OF CORNER ROUNDING

CHAINAGE	0/00	1/00	2/00	3/00	4/00	5/00	6/00	7/00	8/00	9/00	10/00	11/00	12/00	13/00	14/00	15/00	16/00	17/00	18/00	19/00	20/00			
PEG LEVEL NORTH	50.00	49.72	49.31	48.67	48.15	47.68	47.24	46.40	46.18	45.75	45.43	45.17	44.50	44.44	44.11	43.55	43.09	42.29	41.57	40.71	39.62	38.82	37.77	
PEG LEVEL SOUTH										46.01	45.75	45.51	45.17	44.50	44.44	44.11	43.55	43.09	42.29	41.57	40.71	39.62	38.82	37.77
EXISTING ϕ LEVEL	50.48	49.98	49.48	48.97	48.27	47.54	47.17	46.26	46.46	46.01	45.75	45.51	45.17	44.50	44.44	44.11	43.55	43.09	42.29	41.57	40.71	39.62	38.82	37.77
NEW ϕ LEVEL	50.48	49.98	49.48	48.97	48.27	47.54	47.17	46.26	46.46	46.01	45.75	45.51	45.17	44.50	44.44	44.11	43.55	43.09	42.29	41.57	40.71	39.62	38.82	37.77
KERB LEVEL SOUTH											45.14	44.82	44.51	44.06	43.50	43.05	42.29	41.57	40.83	40.09				
GRADE	Reconstruct and seal to grade 0.503'/ch.									South Side.														
KERB LEVEL NORTH	50.04	49.47	48.17	48.75	48.05	47.63	47.11	46.48	46.02	45.54	45.07	44.50	44.06	43.50	43.05	42.29	41.57	40.83	40.09					
GRADE	EXISTING KERB & CHANNEL									NEW KERB & CHANNEL														


MANIOTOTO COUNTY COUNCIL

OTUREHUA TOWNSHIP
STREETWORKS


DUFFILL, WATTS & KING
CONSULTING CIVIL & STRUCTURAL ENGINEERS
DUNEDIN, NEW ZEALAND

SURVEYED BY: G.J. Dillon
DRAWN: " "
CHECKED: " "
DATE: Dec 64
Jan 65
Jan 65

COMPLETED Feb 65 G.D.
JOB NO. 4488/1
BK. 200 FILE No 6/7

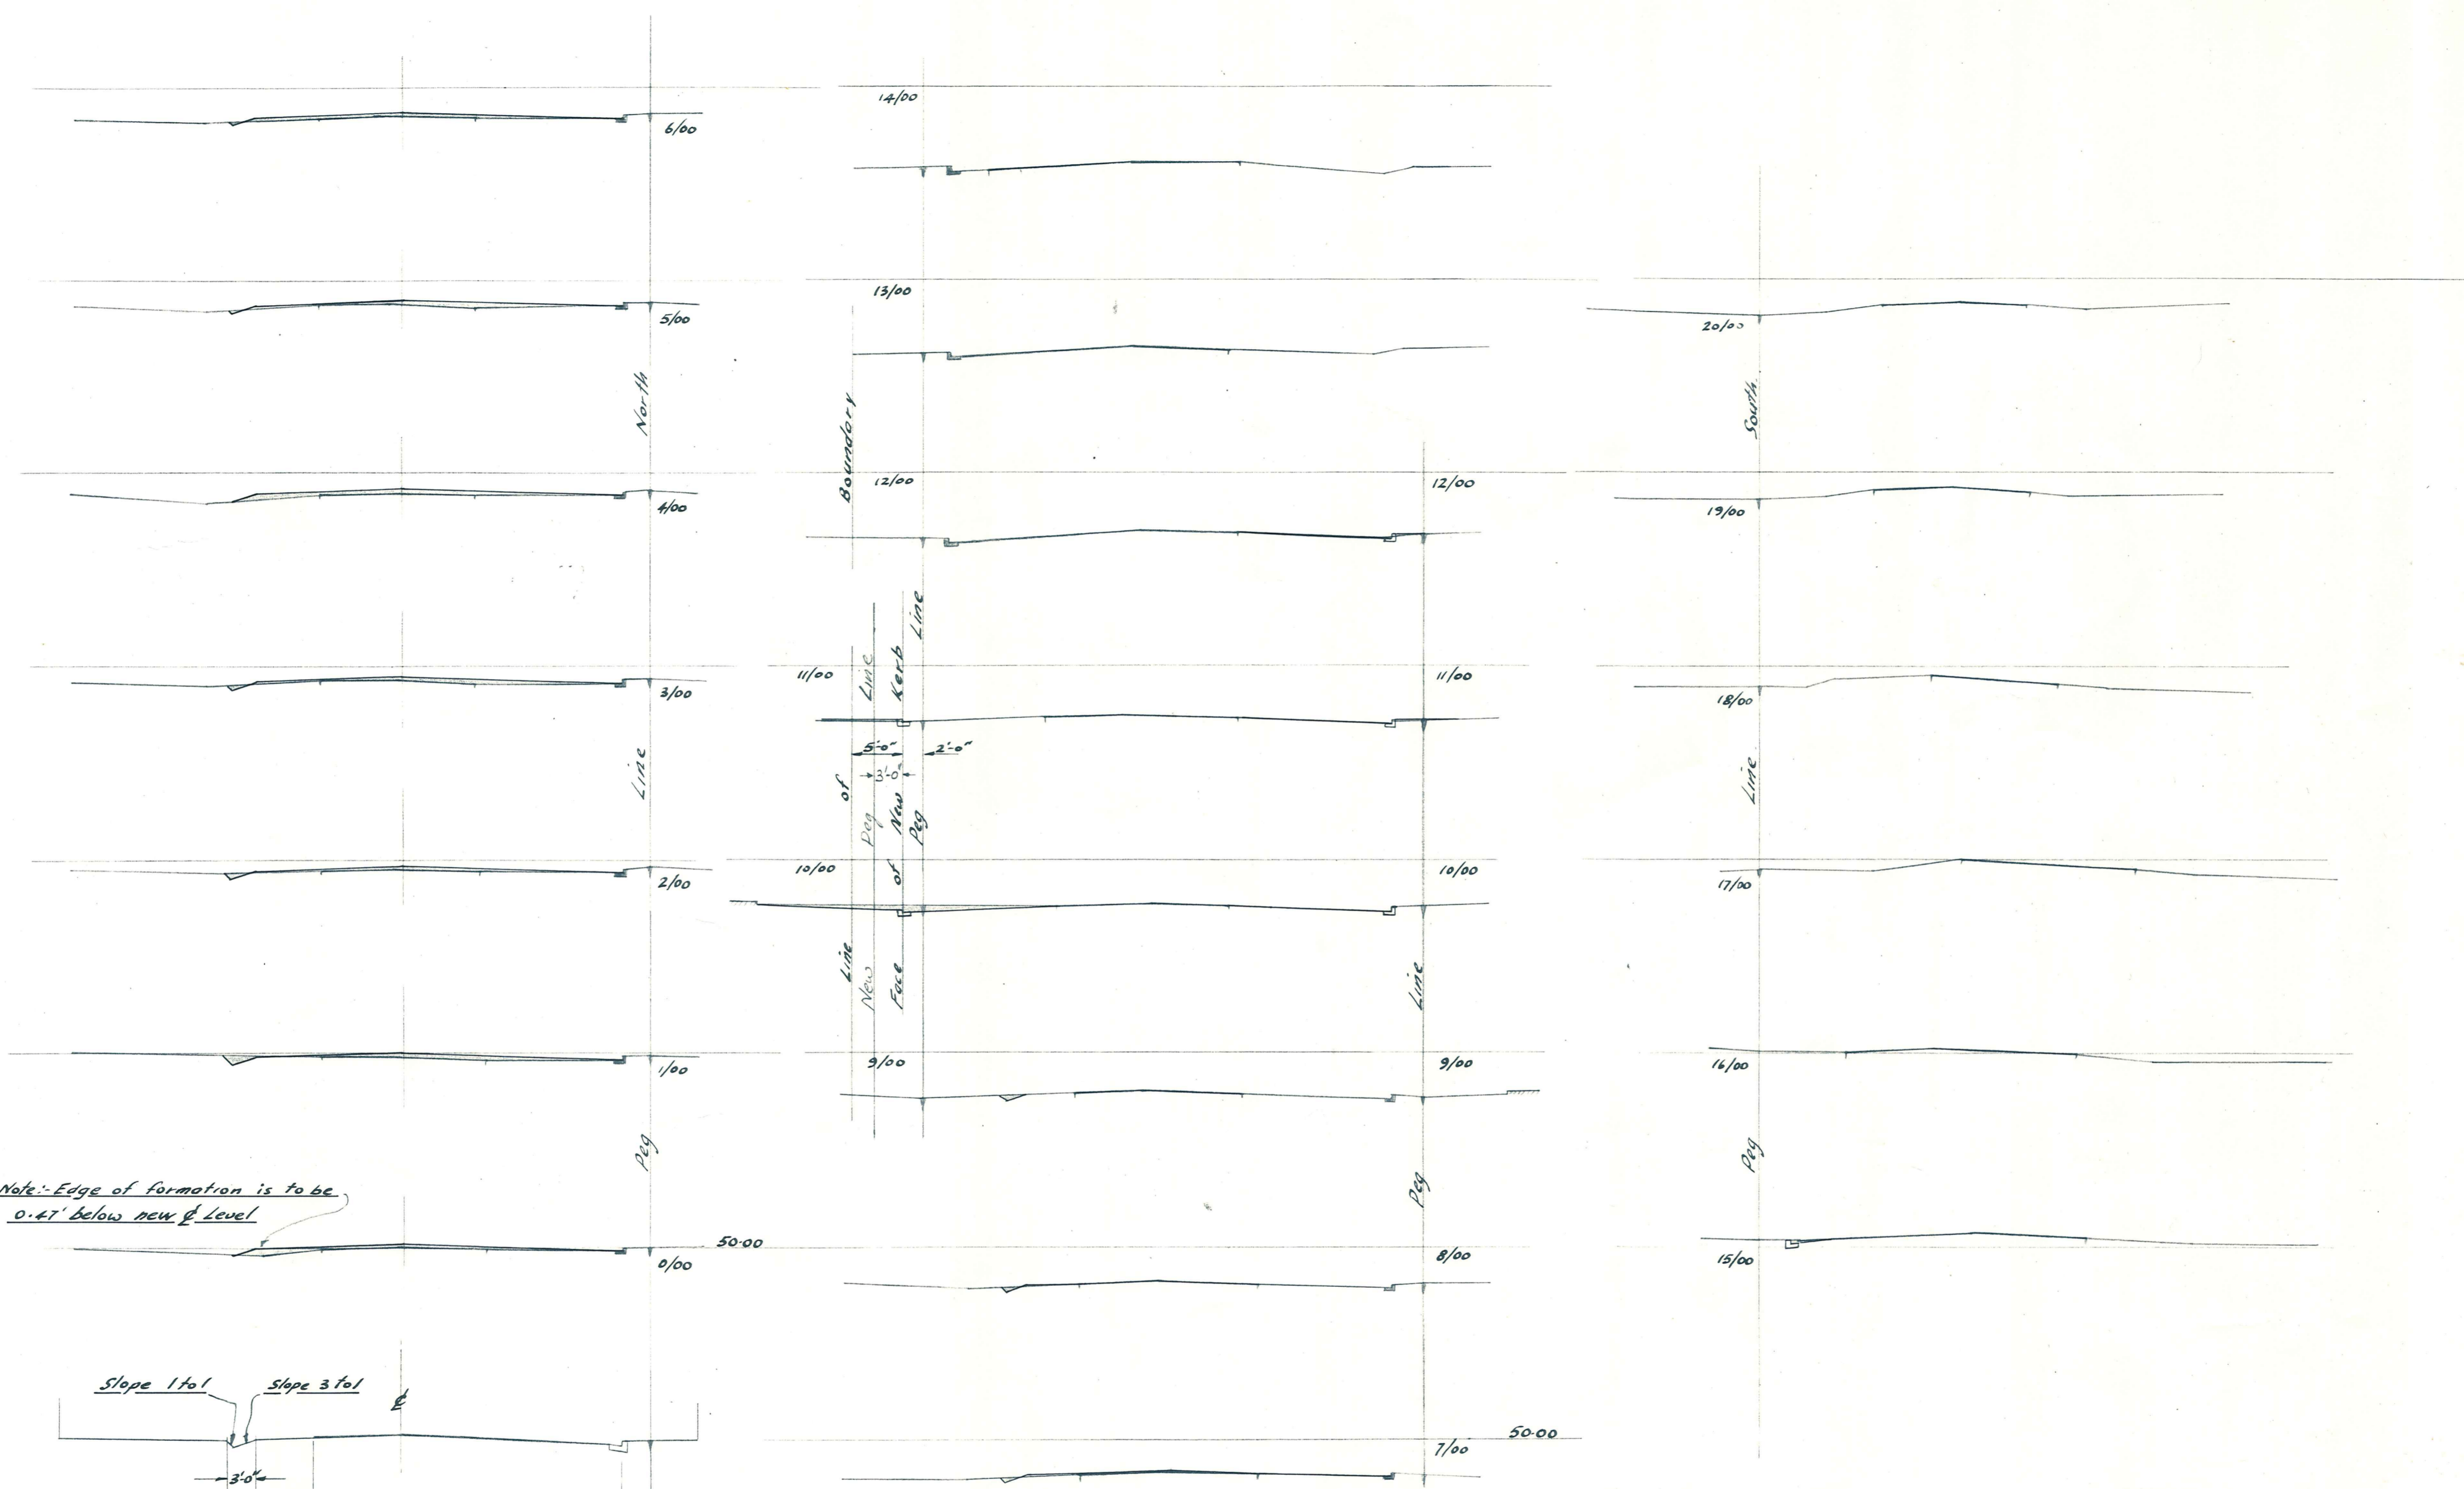

Note: Edge of formation is to be 0.47' below new g Level

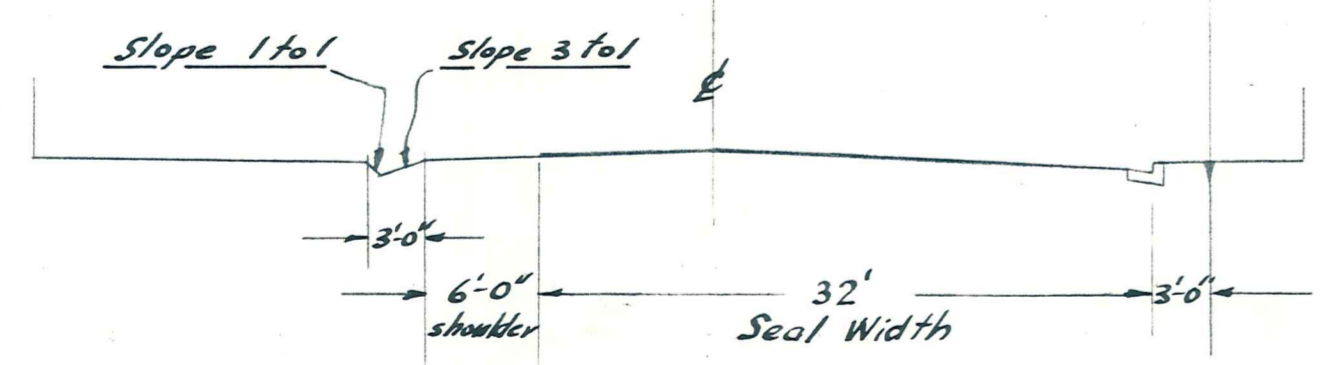

TYPICAL X-SECTION


MANIOTOTO COUNTY COUNCIL

OTUREHUA TOWNSHIP
X - SECTIONS

DUFFILL, WATTS & KING
CONSULTING CIVIL & STRUCTURAL ENGINEERS
DUNEDIN and INVERCARGILL

	NAME	DATE
SURVEYED BY	G.I. Dillon	Dec 64
DRAWN	" "	Jan 64
CALCULATIONS	" "	" "
CHECKED	" "	" "
TRACED	G.D.	Jan 64
APPROVED	[Signature]	

JOB NO.
4 488/2
F.B.K. 200 FILE No 6/7

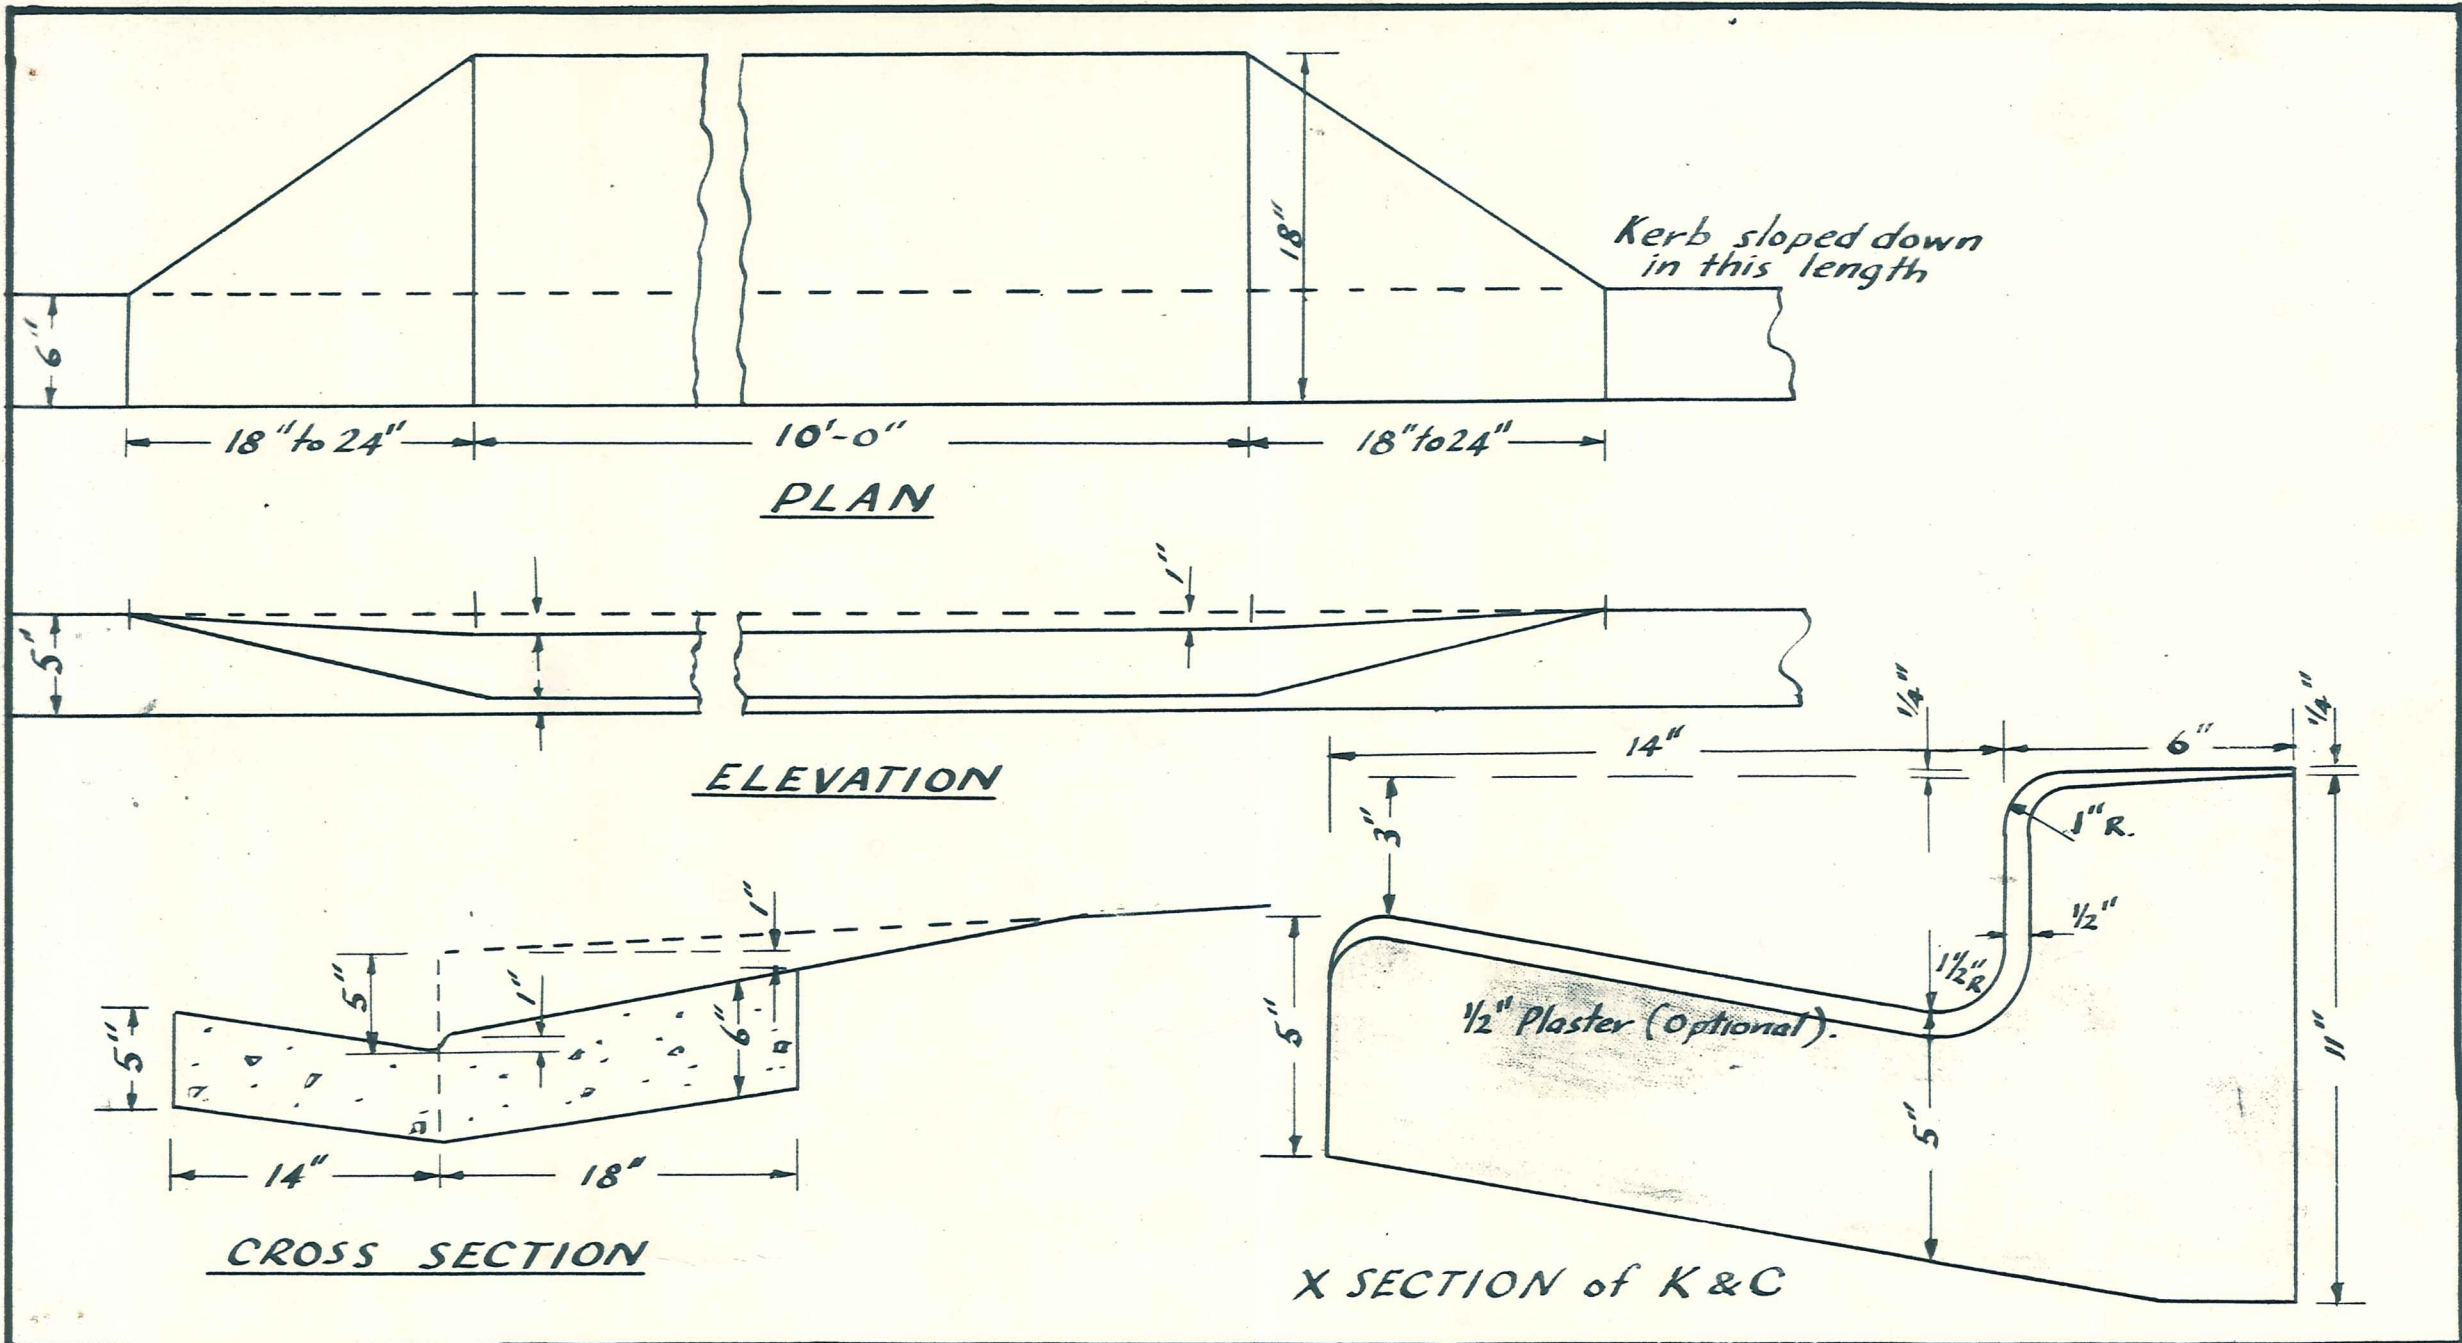

STANDARD KERB & CHANNEL & KERB CROSSING

DUFFILL WATTS & KING