


PLAN SHEWING
LAND ACQUIRED FOR ROAD PURPOSES
 BEING
PART OF SECTION 2 BLOCK III CROMWELL DISTRICT
 Scale .5 Chains - One Inch

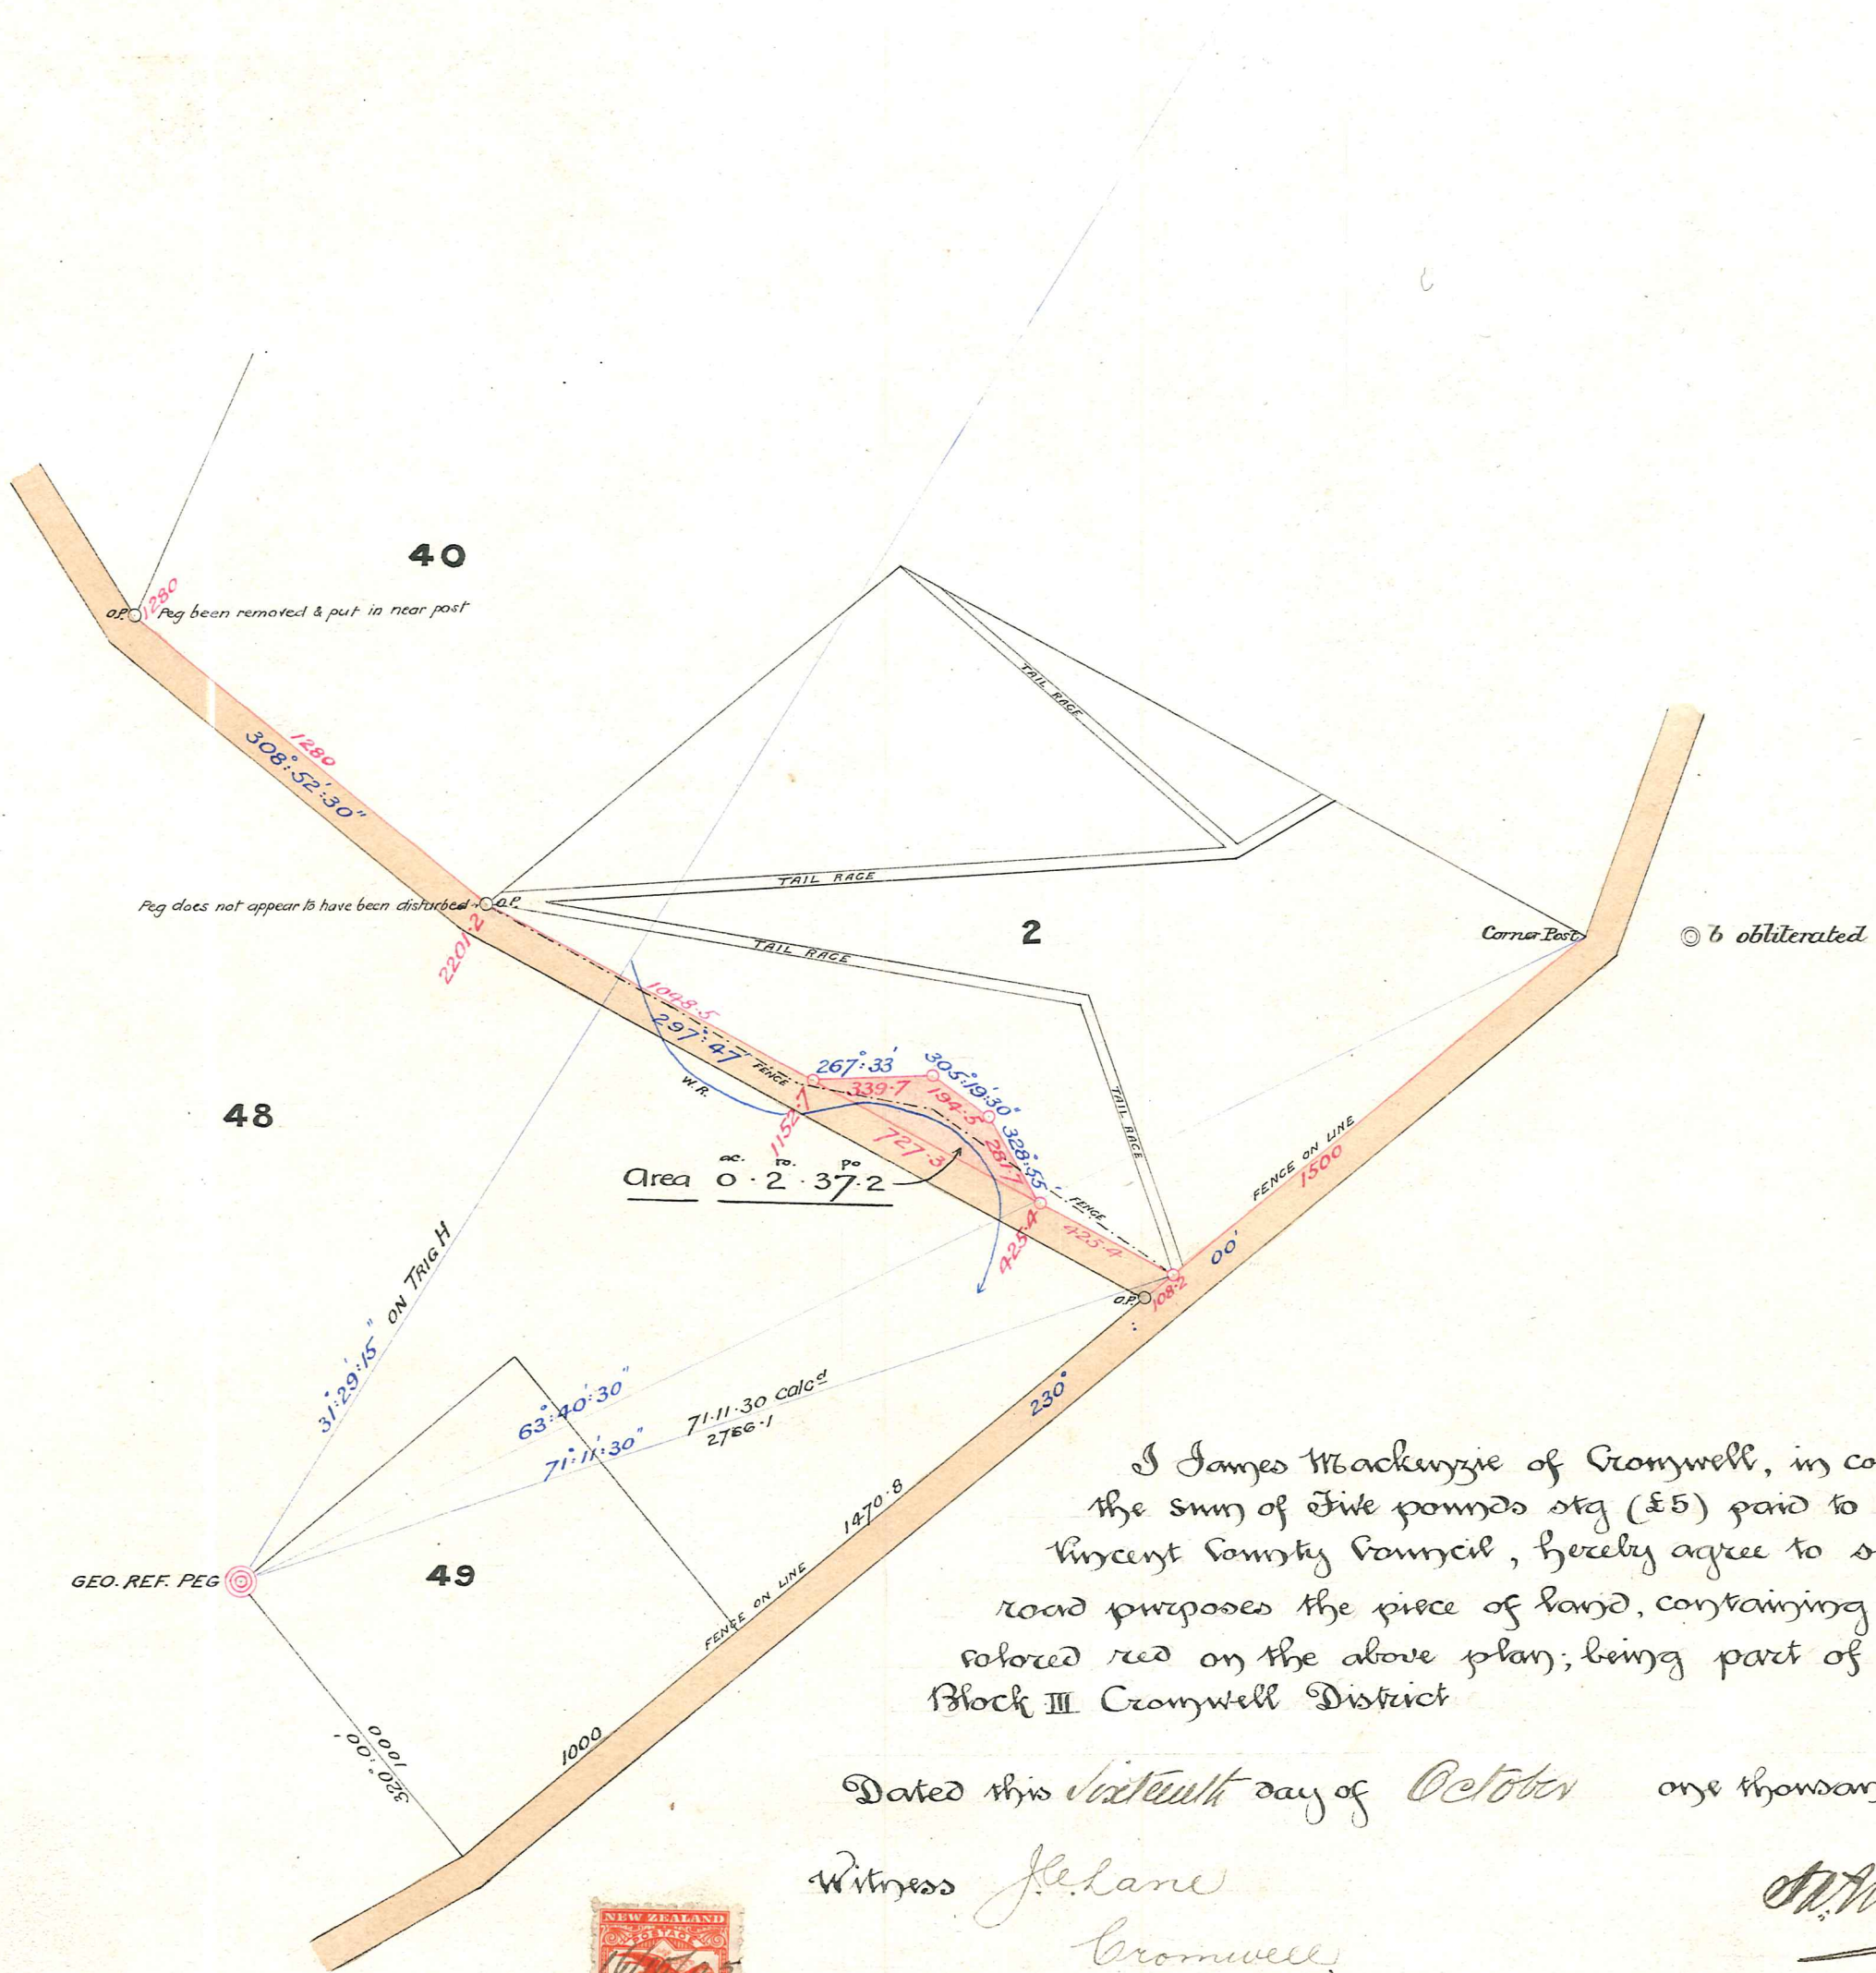

I James Mackenzie of Cromwell, in consideration of the sum of five pounds stg (£5) paid to me by the Vincent County Council, hereby agree to sell them for road purposes the piece of land, containing 0 ac. 2 r. 37.2p. colored red on the above plan; being part of Section 2 Block III Cromwell District

Dated this *last* day of *October* one thousand nine hundred and *five*.

Witness *J. Lane*
Cromwell.

J. Mackenzie
Cromwell

I concur.

Witness:
C. Collins
Charles
Wellington

Menes
Mortgagee

Shelton
Aut. Sec. Surveyor
Chapel
14 Oct. 05.

