


LAND DISTRICT
N.L.C. DISTRICT

OTAGO LAND DISTRICT VINCENT COUNTY

2669

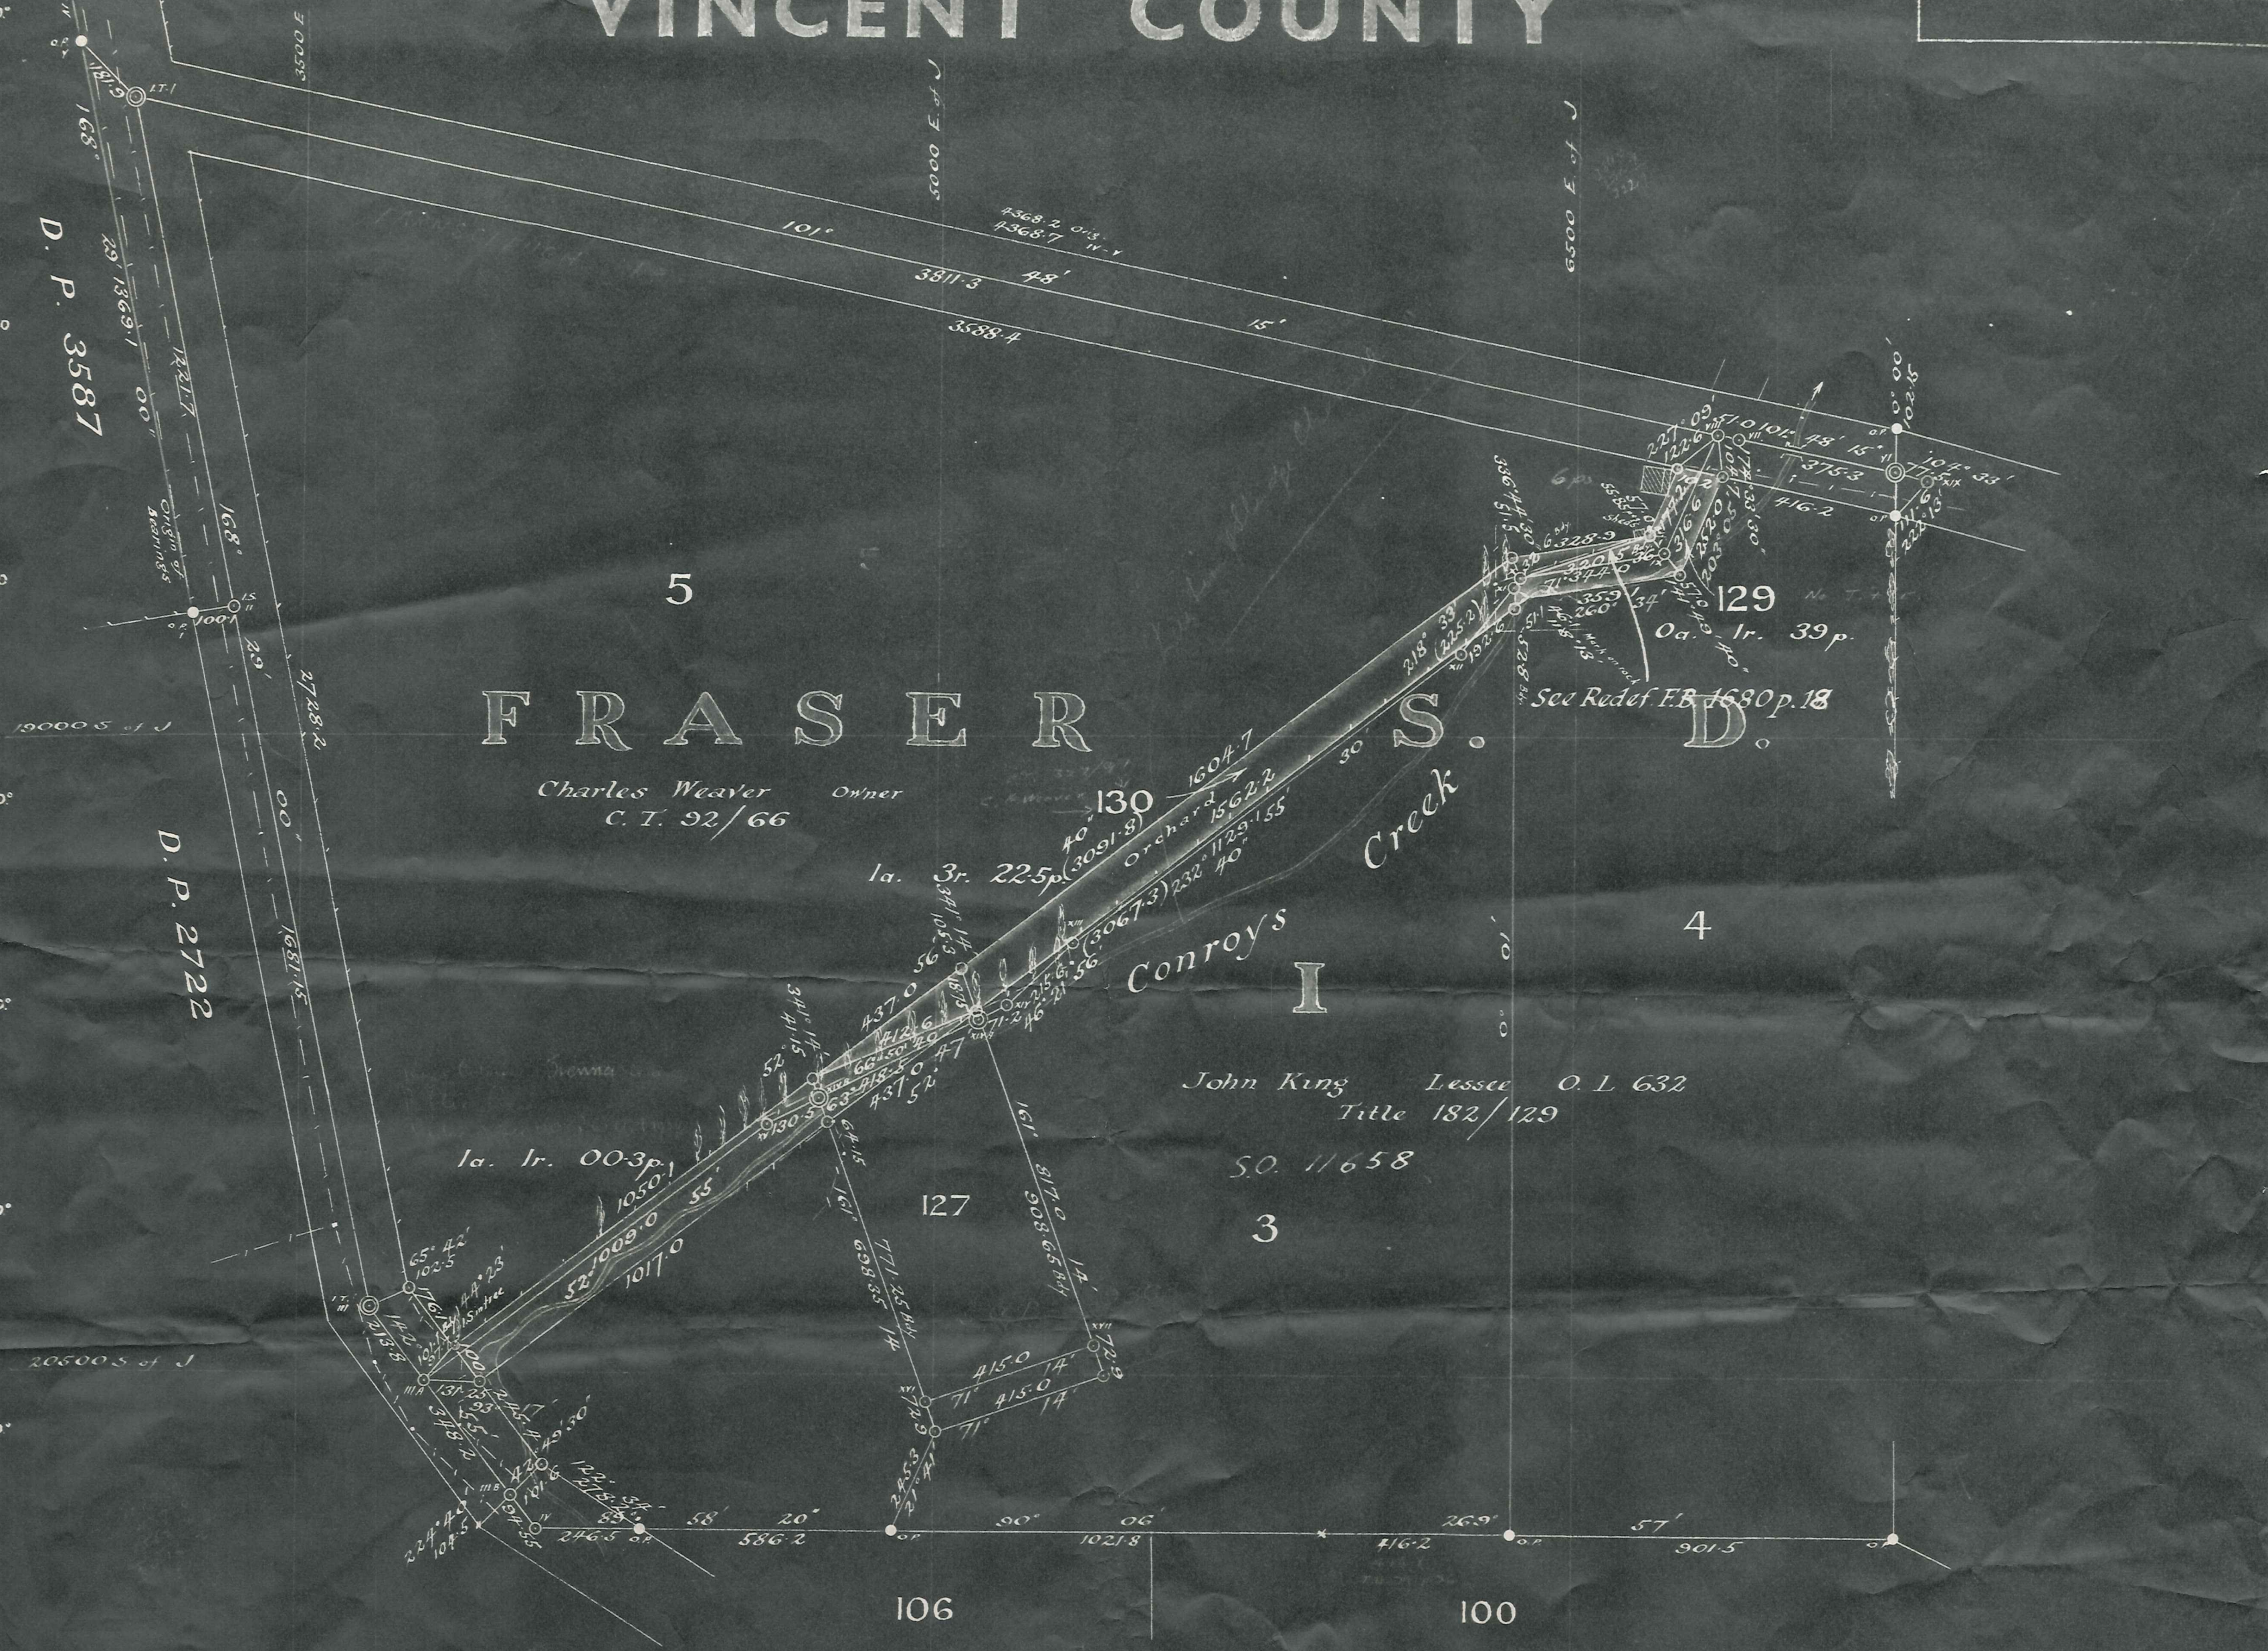

Portion containing 1a 1r. 003p is a public road by virtue of Sec 110, Public Works Act 1928.

FILE: O.L. 632
 AUTHORITY:
 PARENT PLAN:
 D.P. 2722 & 3587
 REF. PLANS: 450, 4243, 4245 &
 Received: 22nd Nov 1937 No. 11220
 Fieldbook: 1308 Page 17-22
 Traverse book: 79 Folio: 76-79
 Examined: *Ed Dickson* 23.11.37
 Rounded: *d.f.g.* 16.12.37
 Plan in order and ready for approval.

Plan of new road and Sections 129 and 130, Block I, Fraser S. District.

Surveyed by **A. J. Houlston** Registered Surveyor Date: Oct. 1936.

SCALE: THREE CHAINS TO AN INCH.

I, *Adam John Houlston* of *Dunedin* Registered Surveyor, hereby certify that this plan has been made from surveys executed by me, that both plan and survey are correct, and have been made in accordance with the rules of the Survey Board.

Dated at *Pembroke* this *22nd* day of *November*, 1937

A. J. Houlston
Registered Surveyor.

Approved as from:
 Surveyor: *Ed Dickson* Chief Surveyor
 Date: *24.11.1937*

Plan No. **5997**