


MANIOTOTO COUNTY COUNCIL

RANFURLY SEWERAGE SCHEME
LAYOUT PLAN

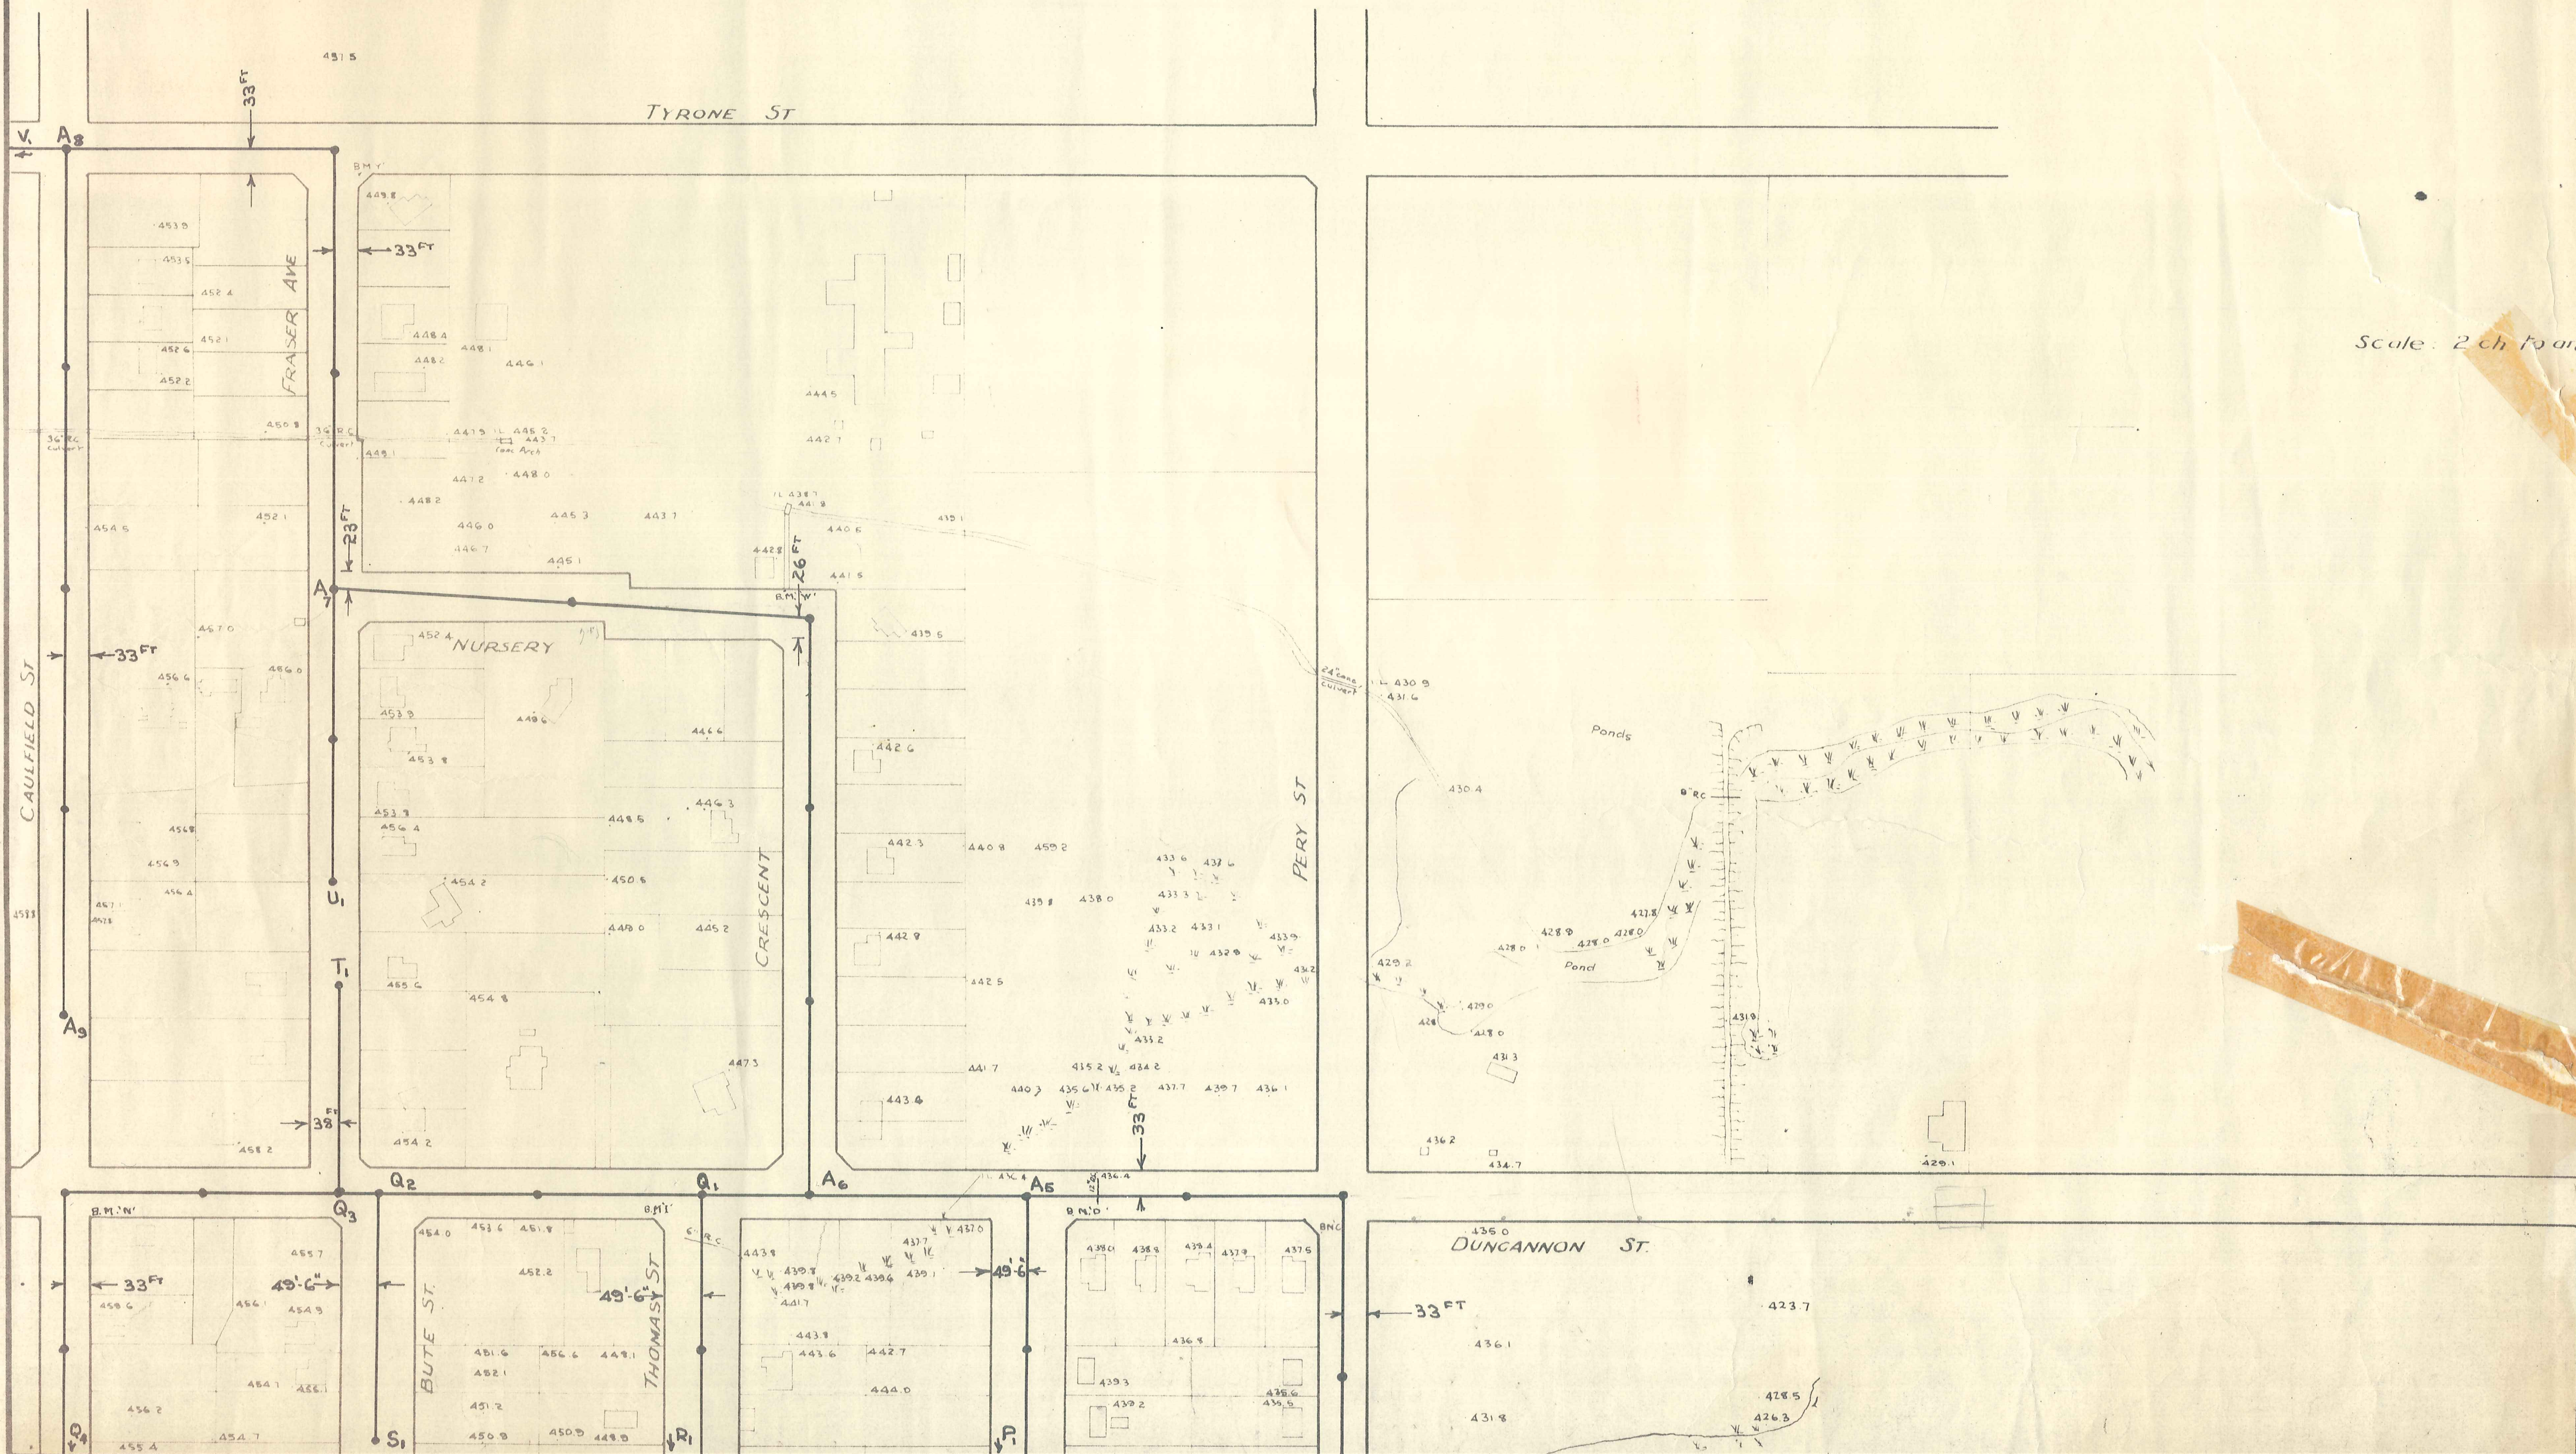

Scale: 2 in to an inch.


MANIOTOTO COUNTY COUNCIL

RANFURLY SEWERAGE SCHEME LAY-OUT PLAN






DUFFILL, WATTS & KING
 CIVIL ENGINEERS AND SURVEYORS
 DUNEDIN and INVERCARGILL

DESIGNED BY	A.B.C.	DATE	Sept 58	JOB NO.	2895/1
DRAWN BY	A.B.C.				
CHECKED BY	C.H.F.				
DATE	May 1960				

NE STREET

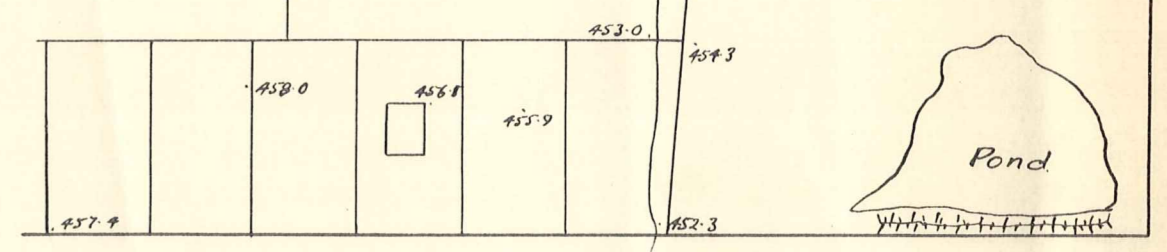

CAULFIELD STREET

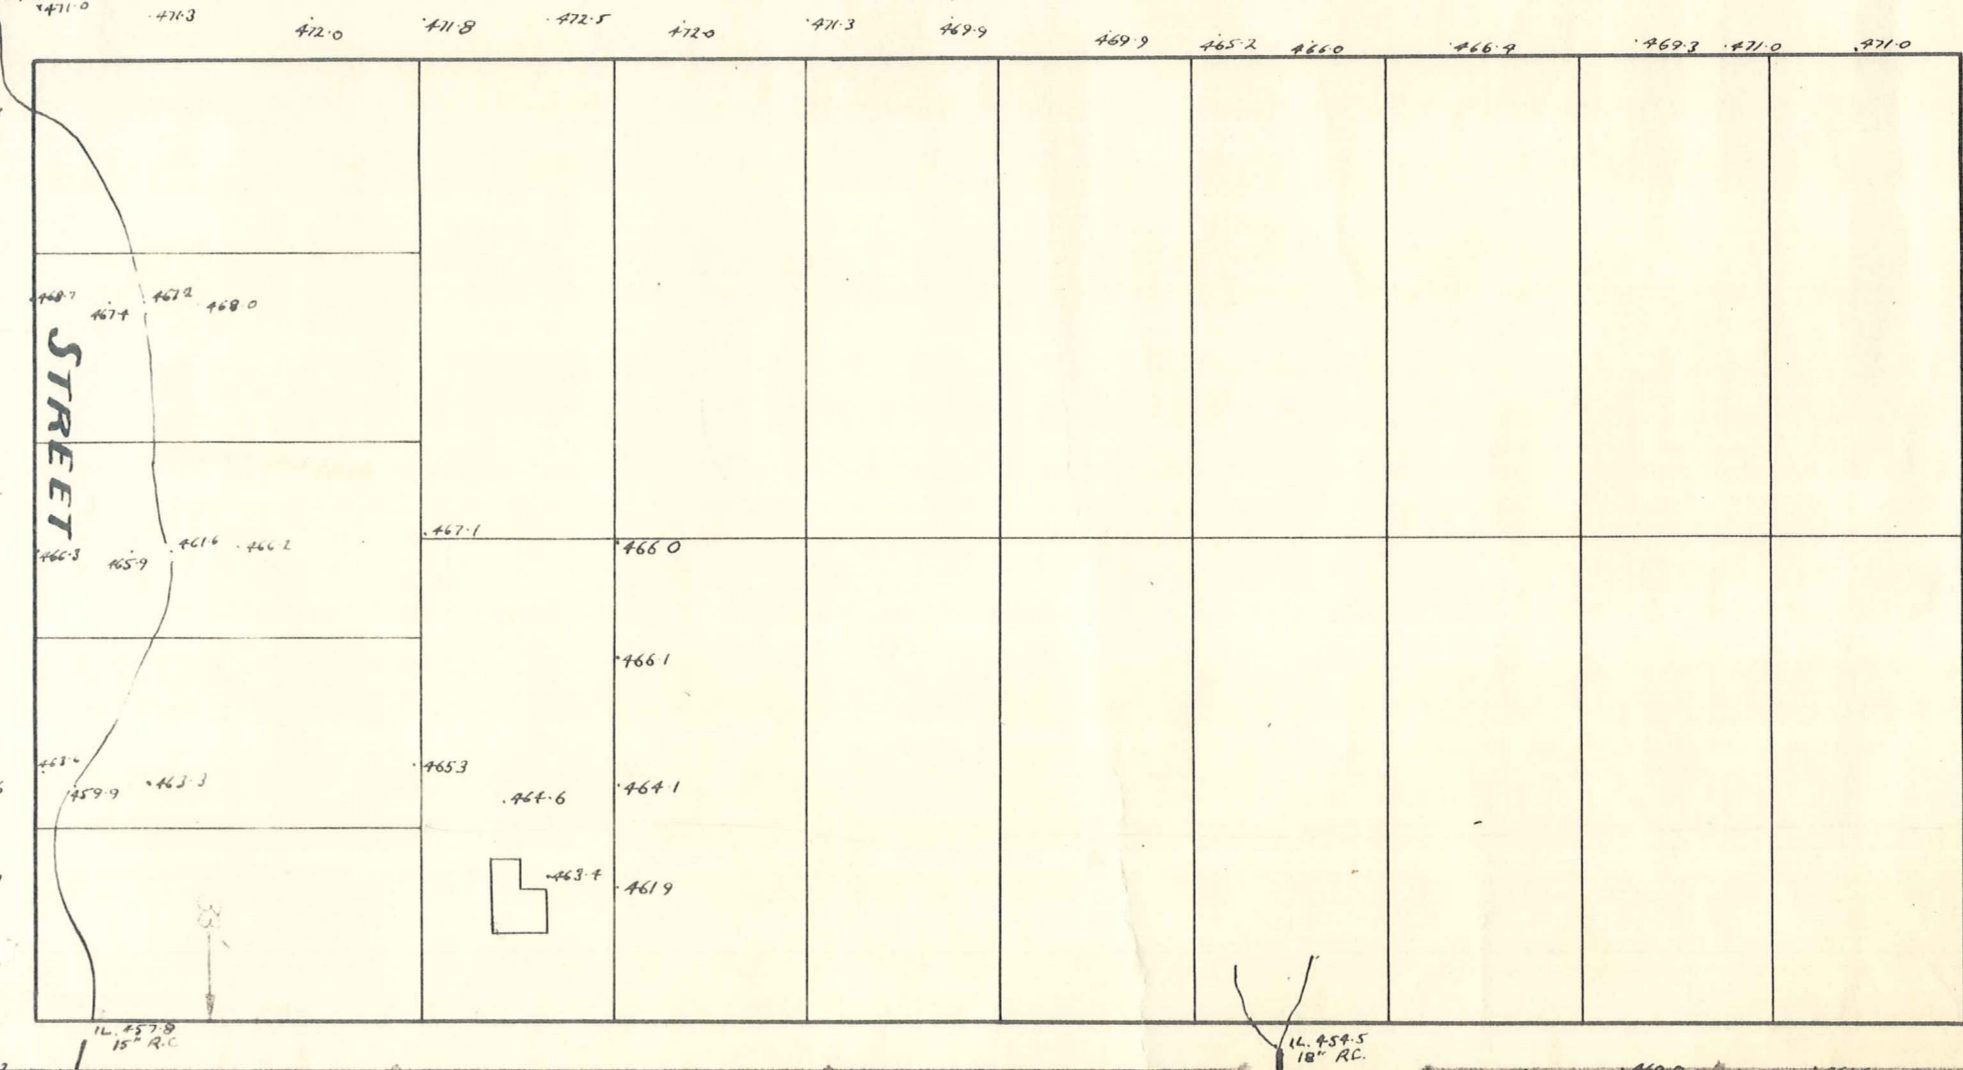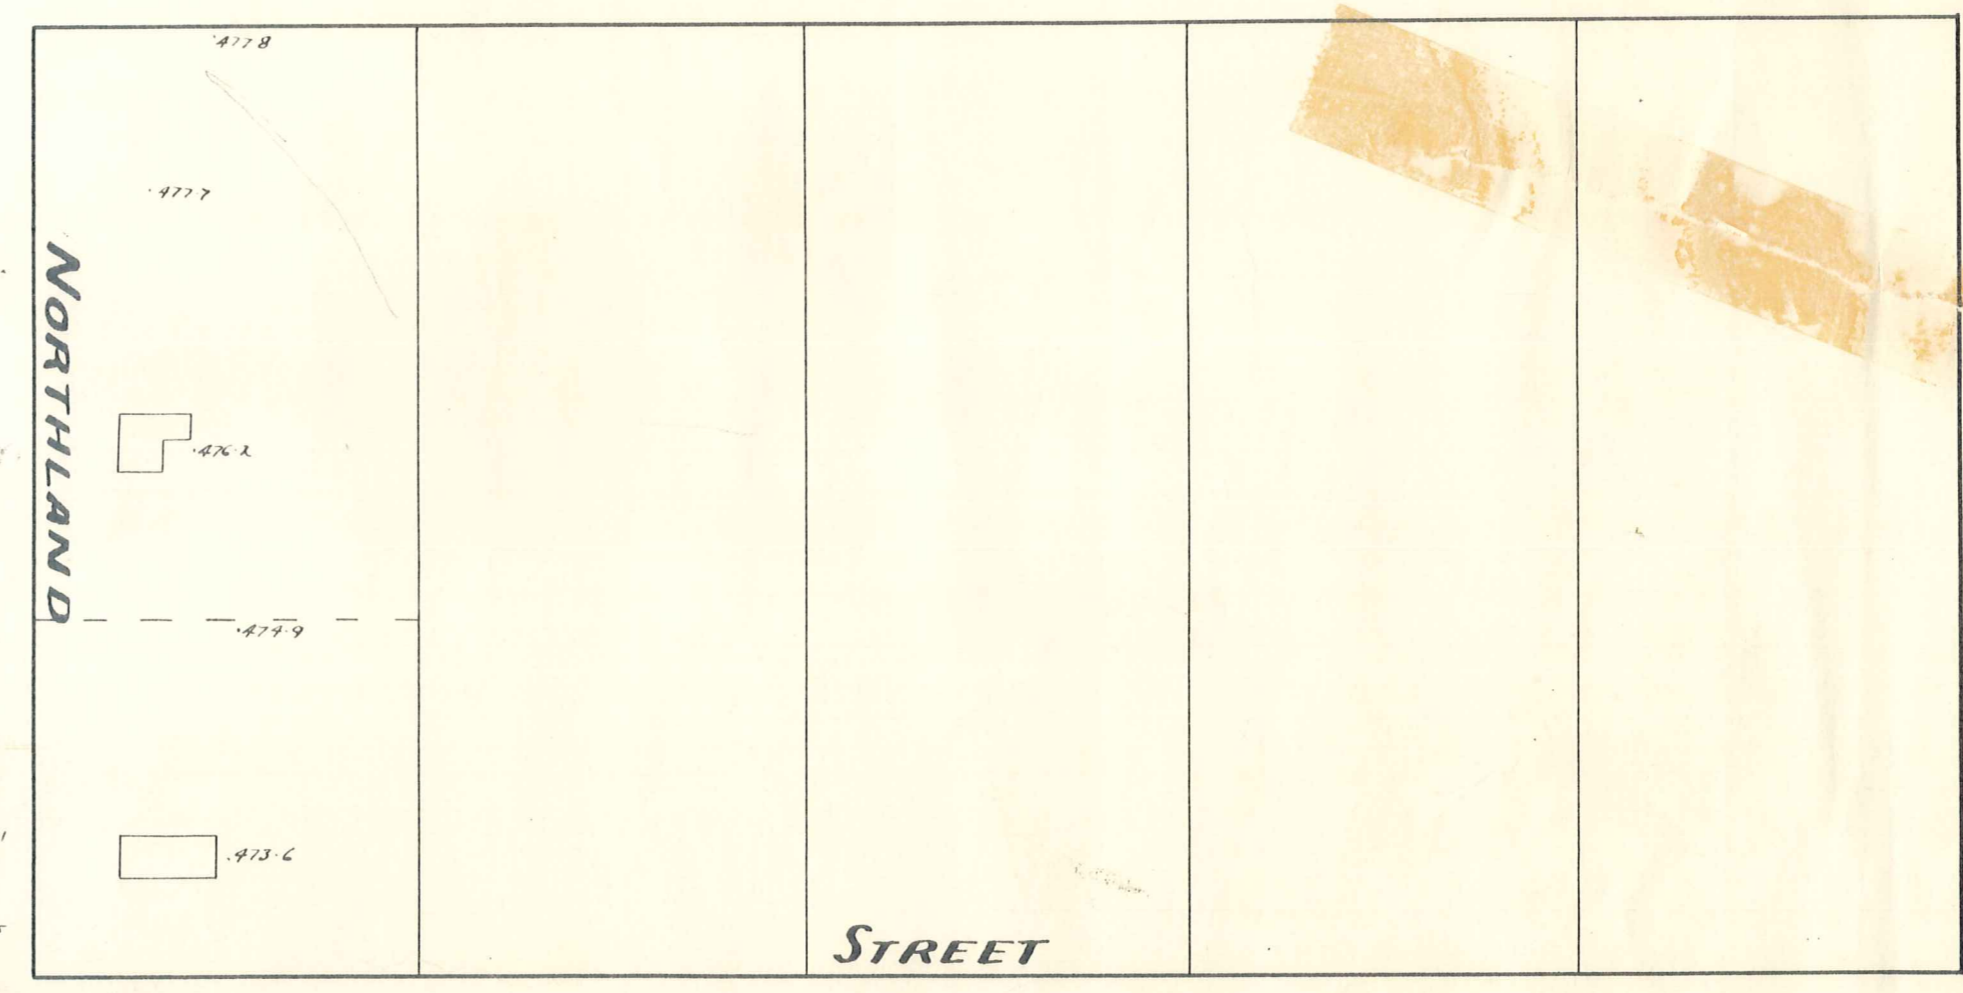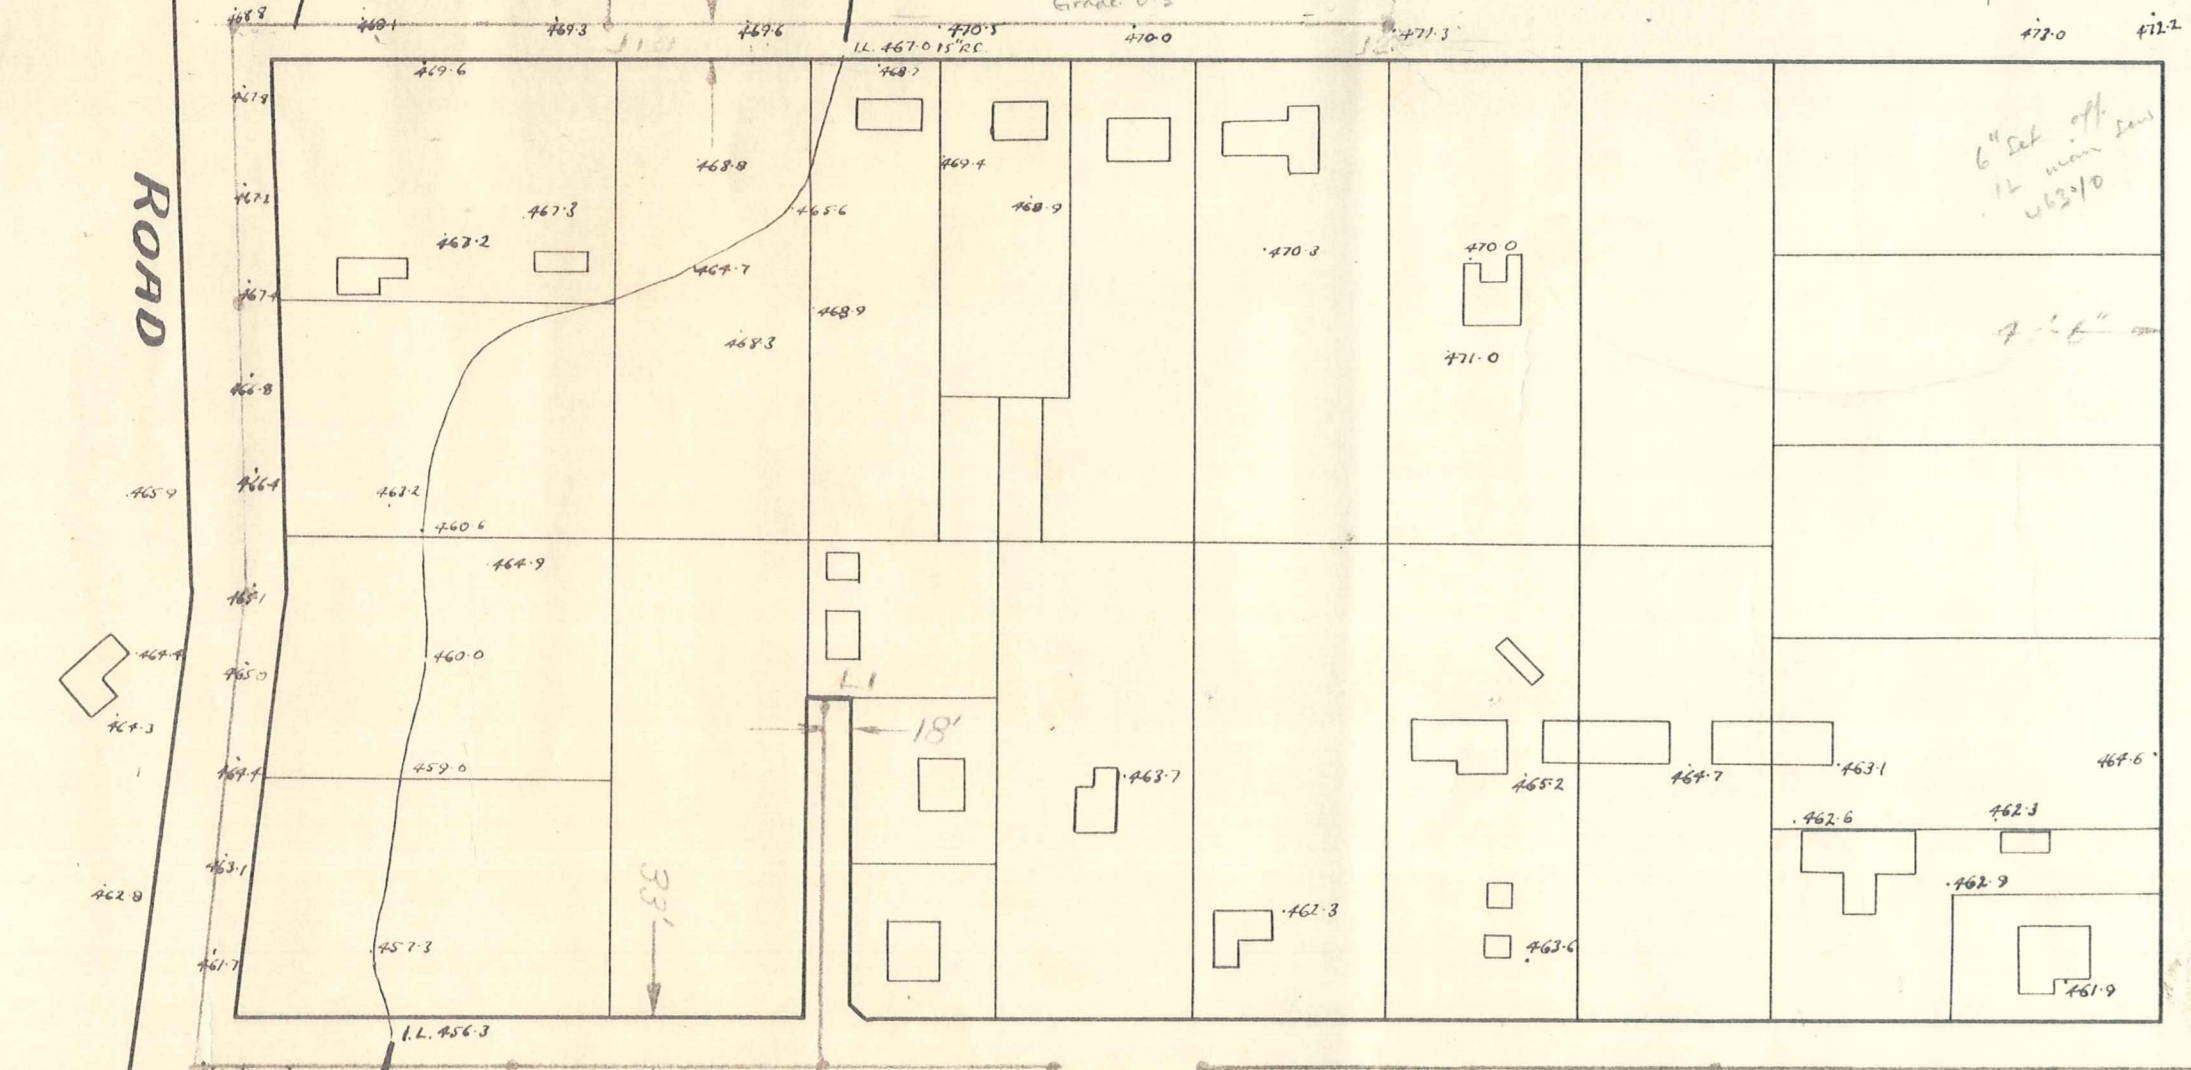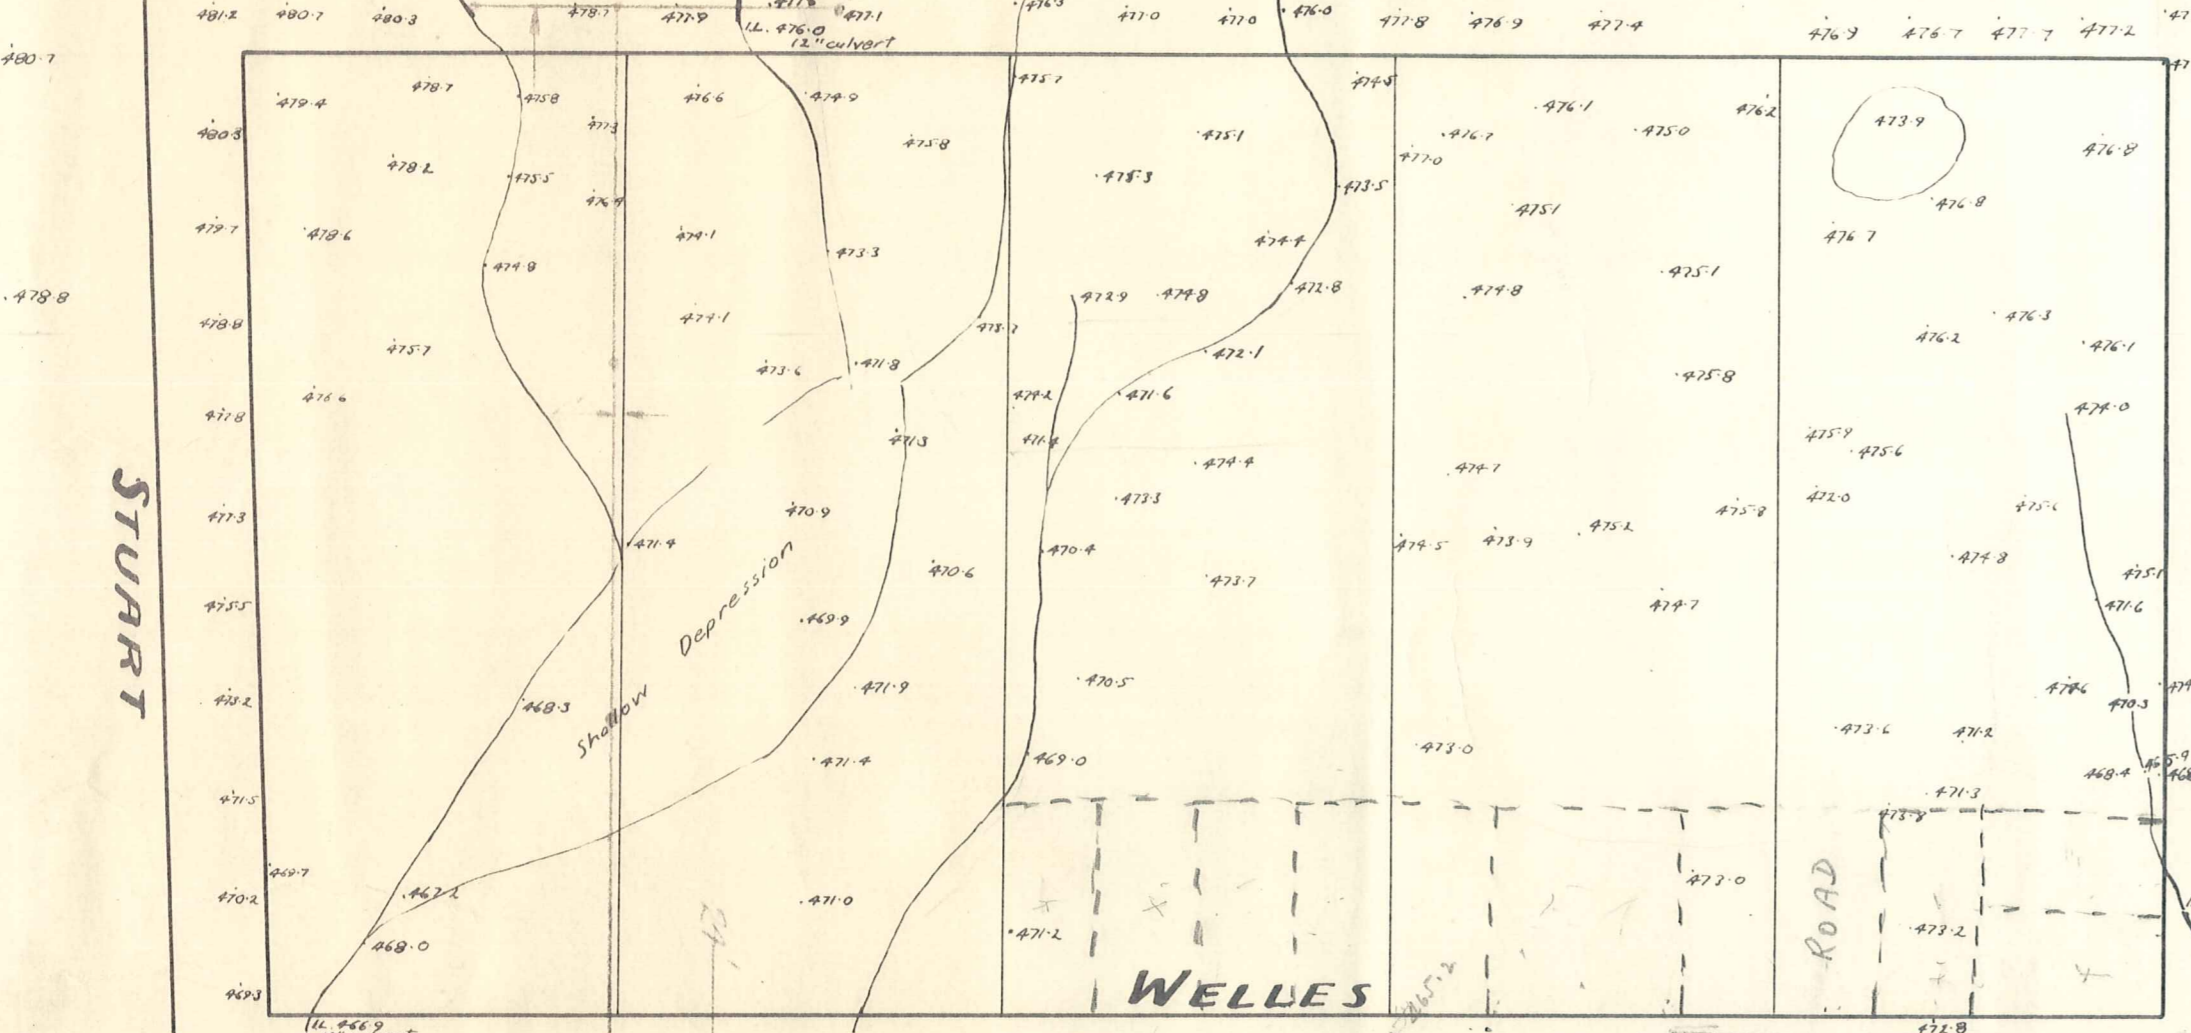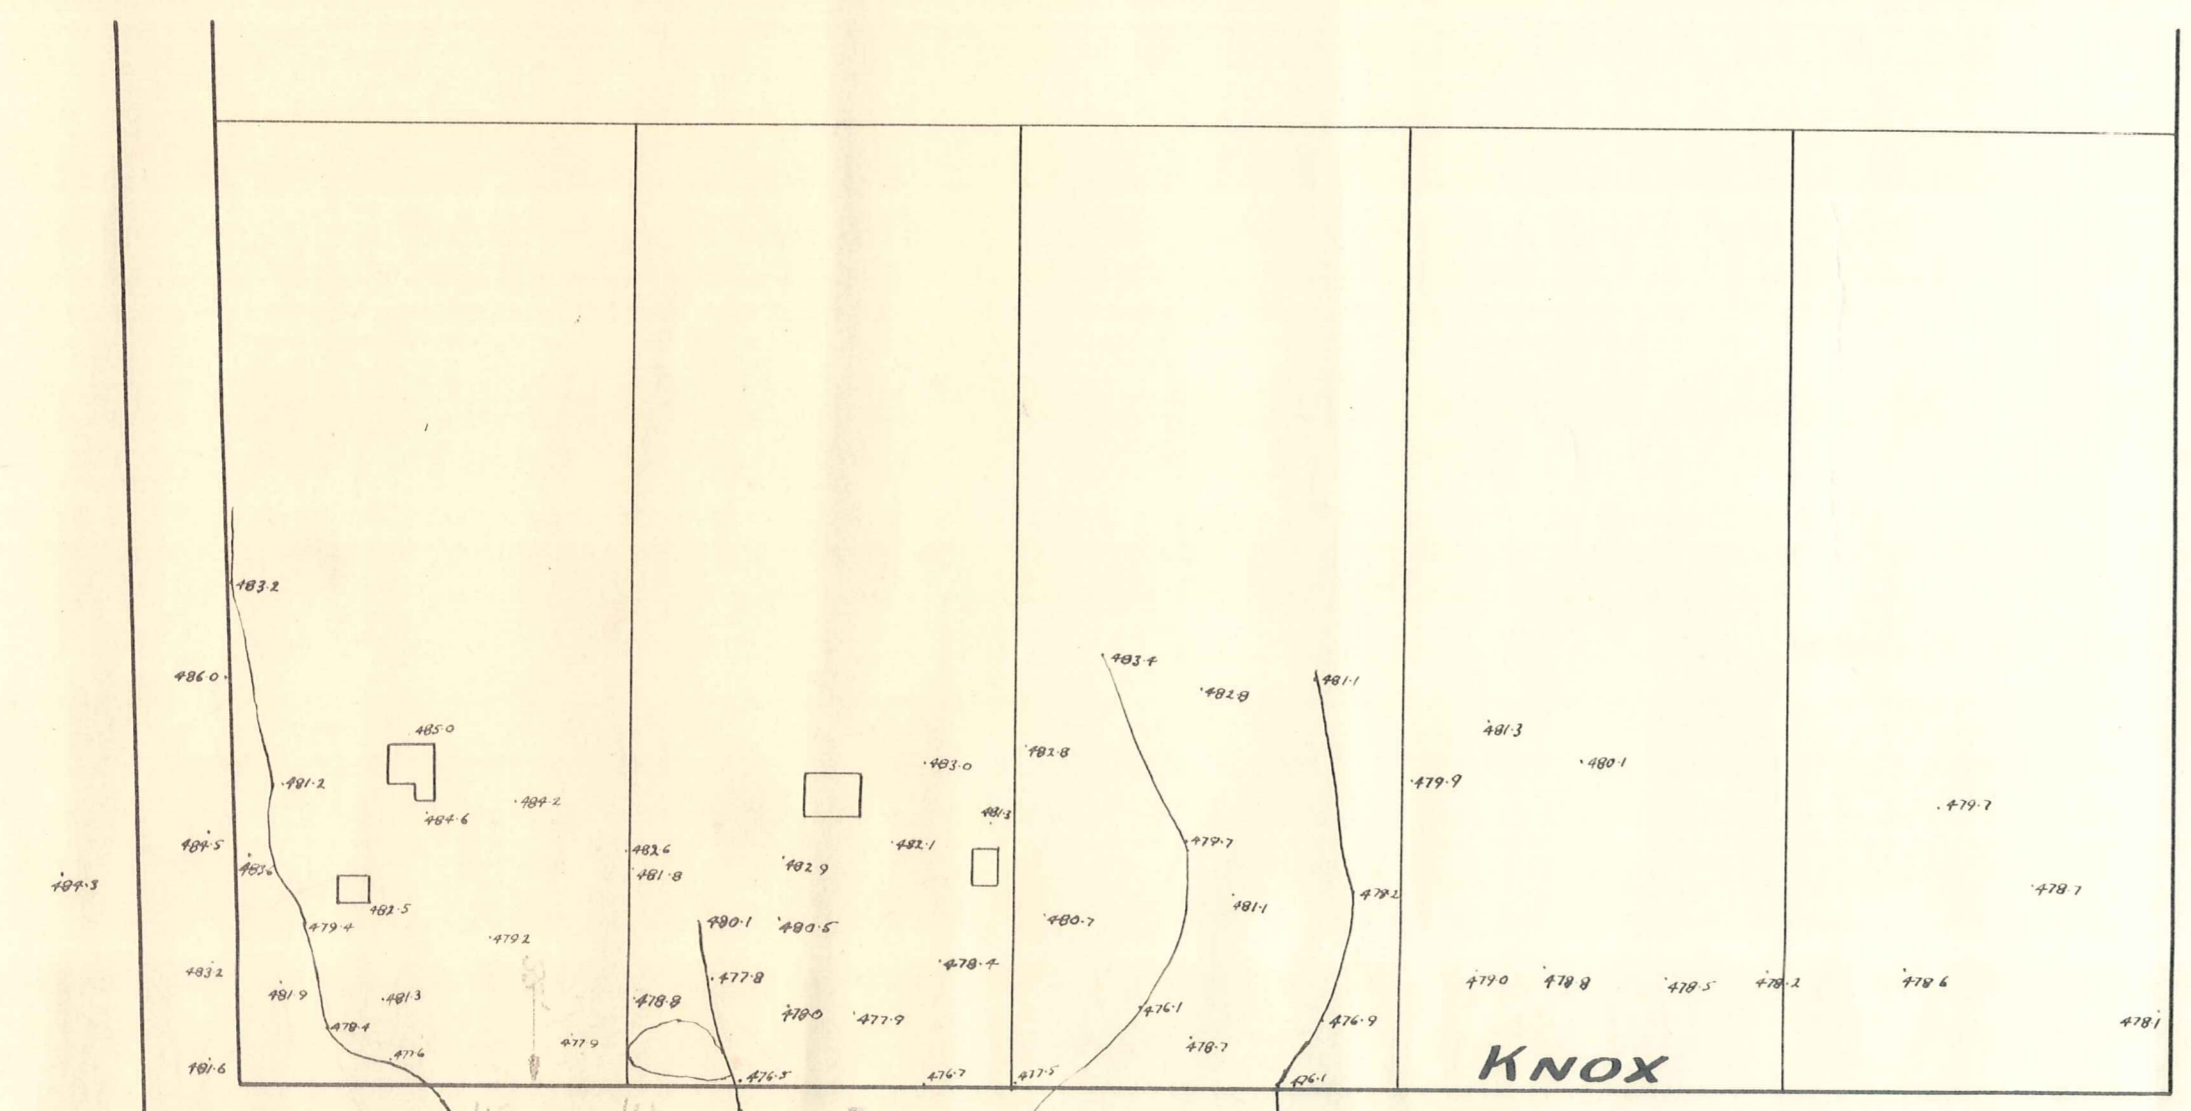

DUNGANNON

STREET

Scale: 2ch to 1 inch


CAULFIELD STREET

STREET


MANIOTOTO COUNTY COUNCIL

RANFURLY SEWERAGE SCHEME LAYOUT PLAN

DUNNELL, WATTS & KING CIVIL ENGINEERS AND SURVEYORS DUNEDIN and INVERCARGILL
TFR-ABC
2895/41
F BK 149 FILE NO


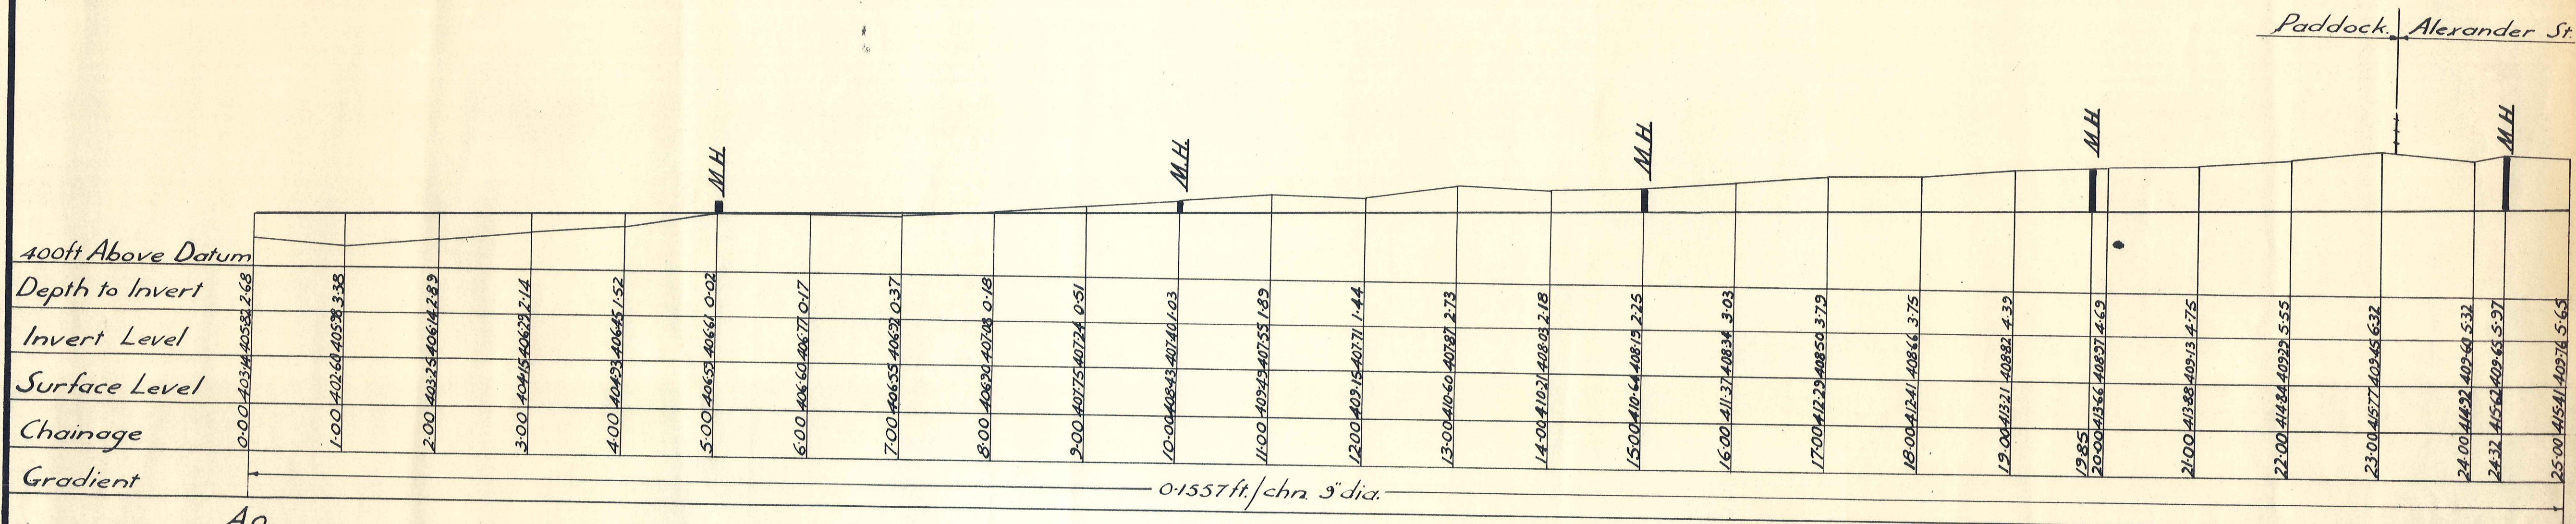


Part Sewer A0 - A1, 9" dia.


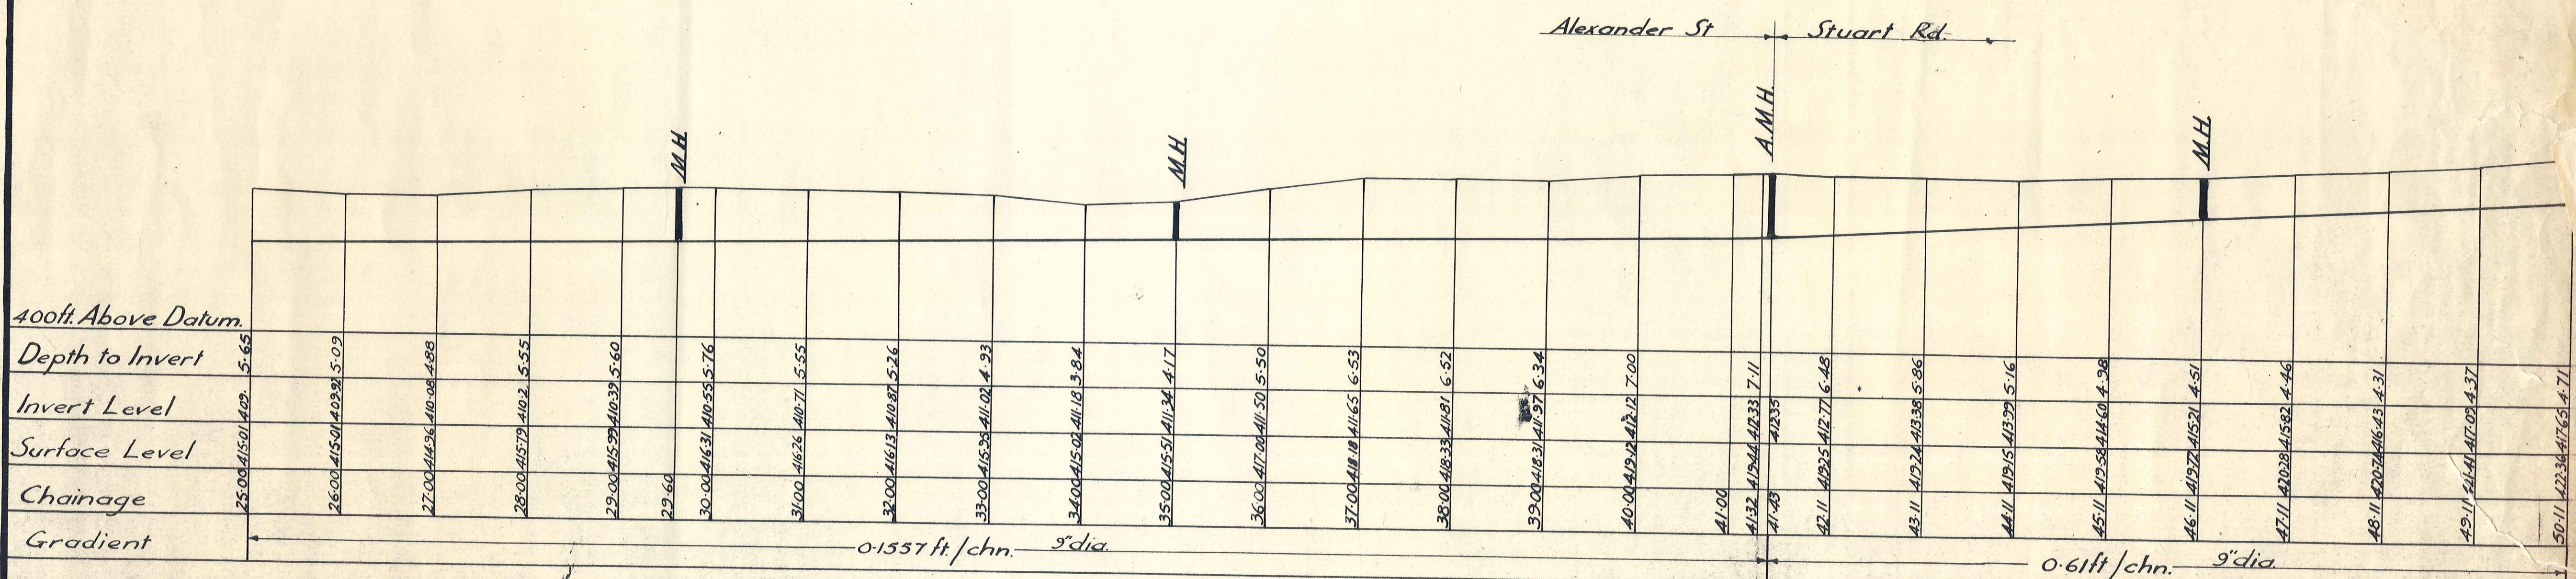


Part Sewer A0 - A1, 9" dia.



Scale: One chn. to one inch Horizontal
10ft to one inch Vertical

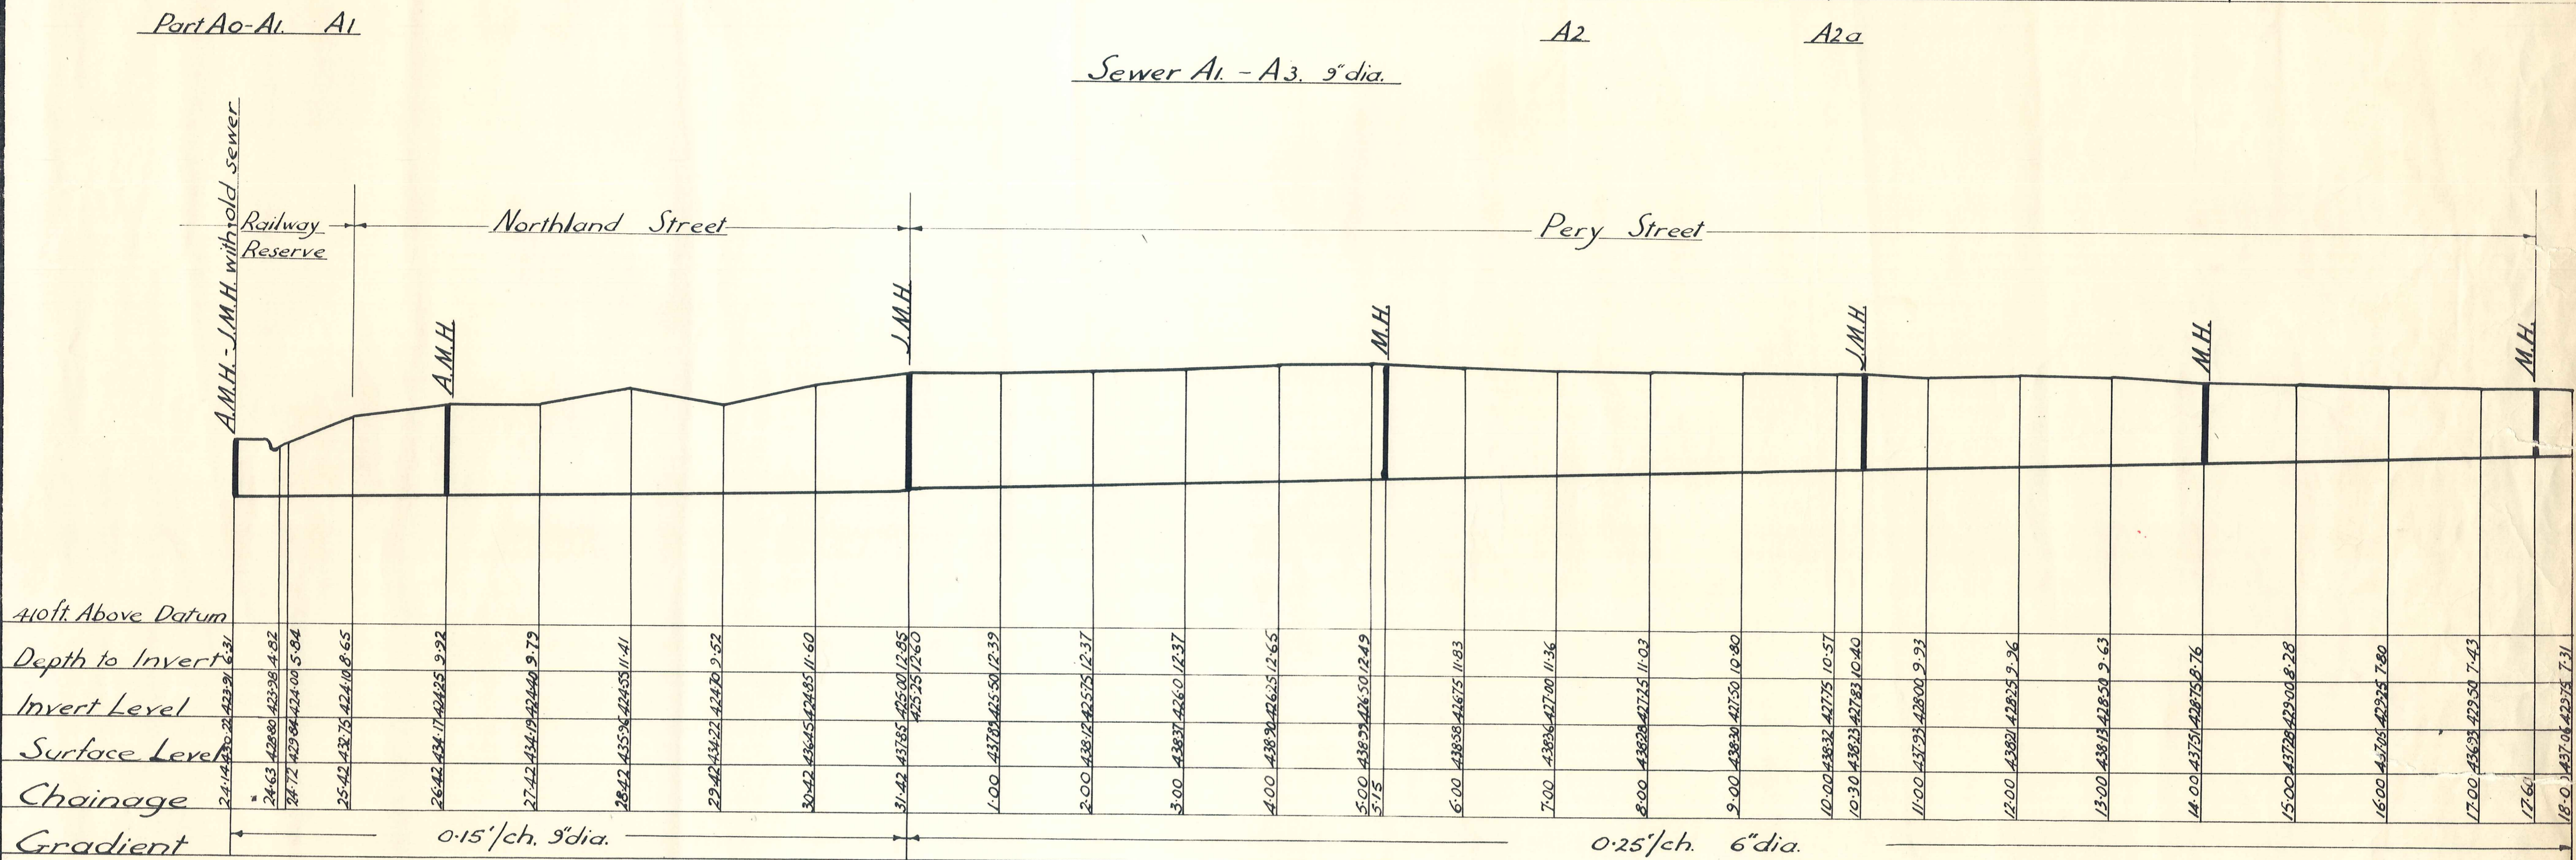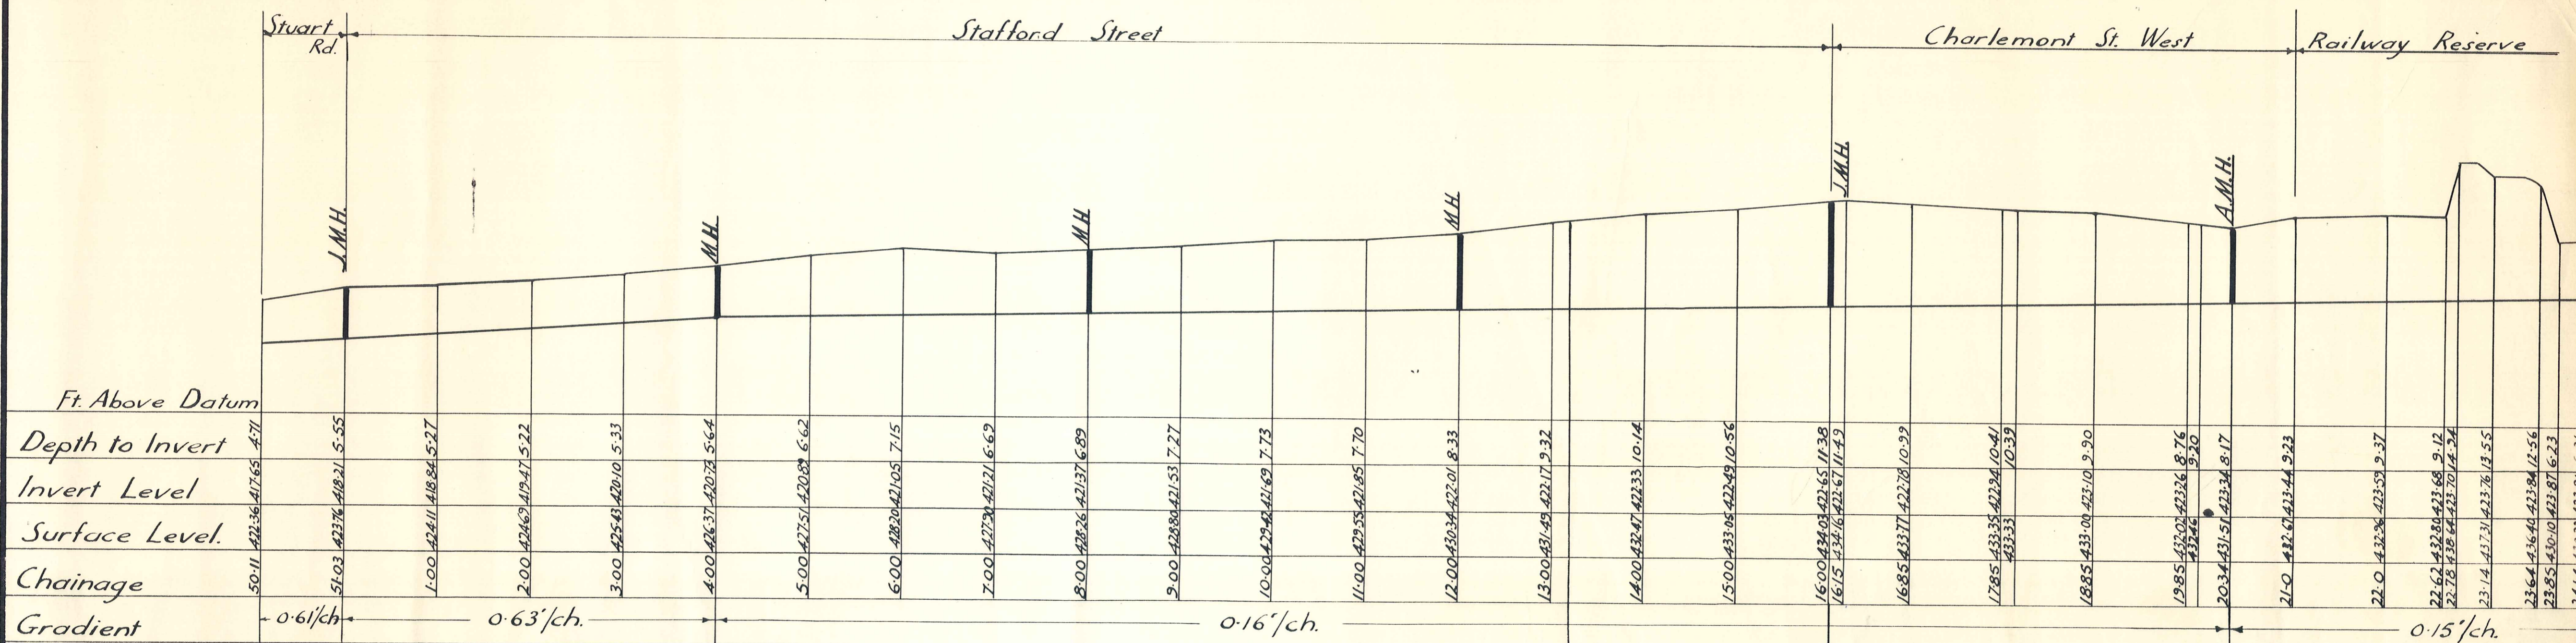



Scale 1 ch. to 1 inch Horizontal
10 ft to 1 inch Vertical

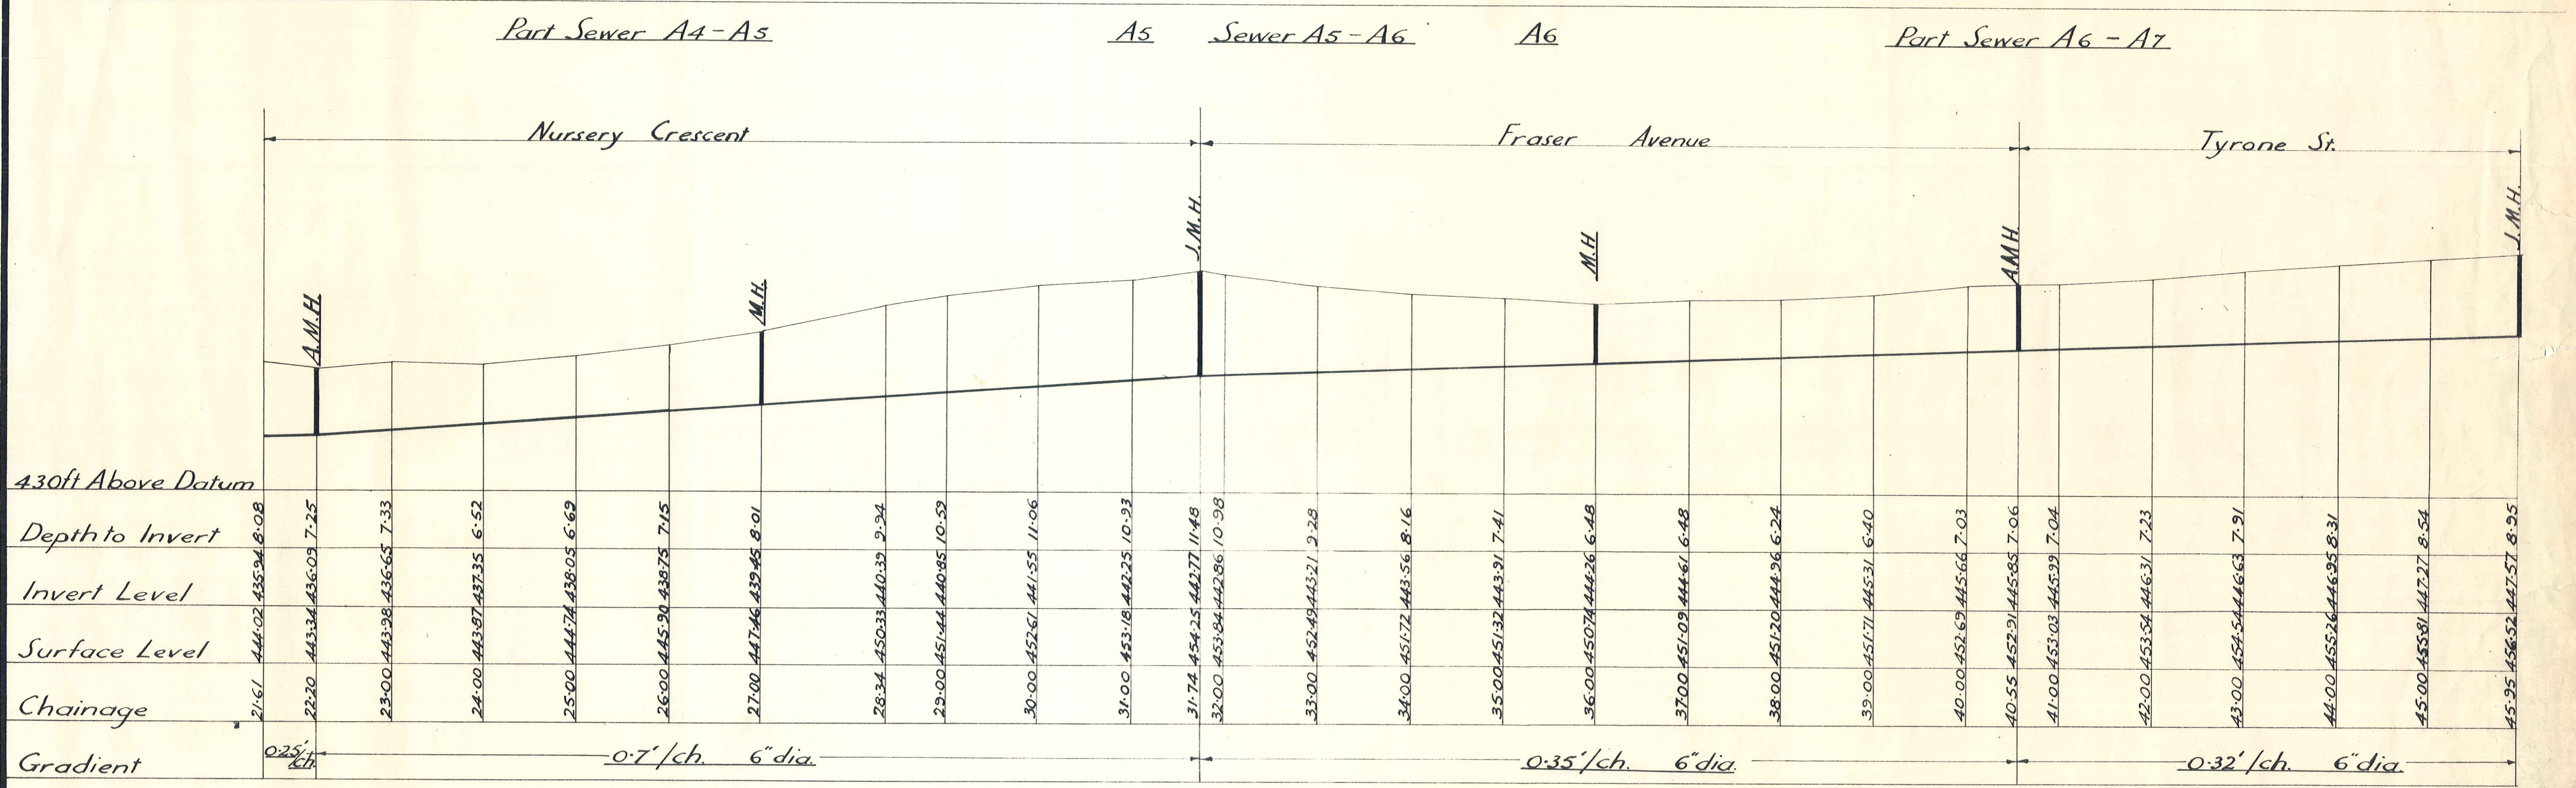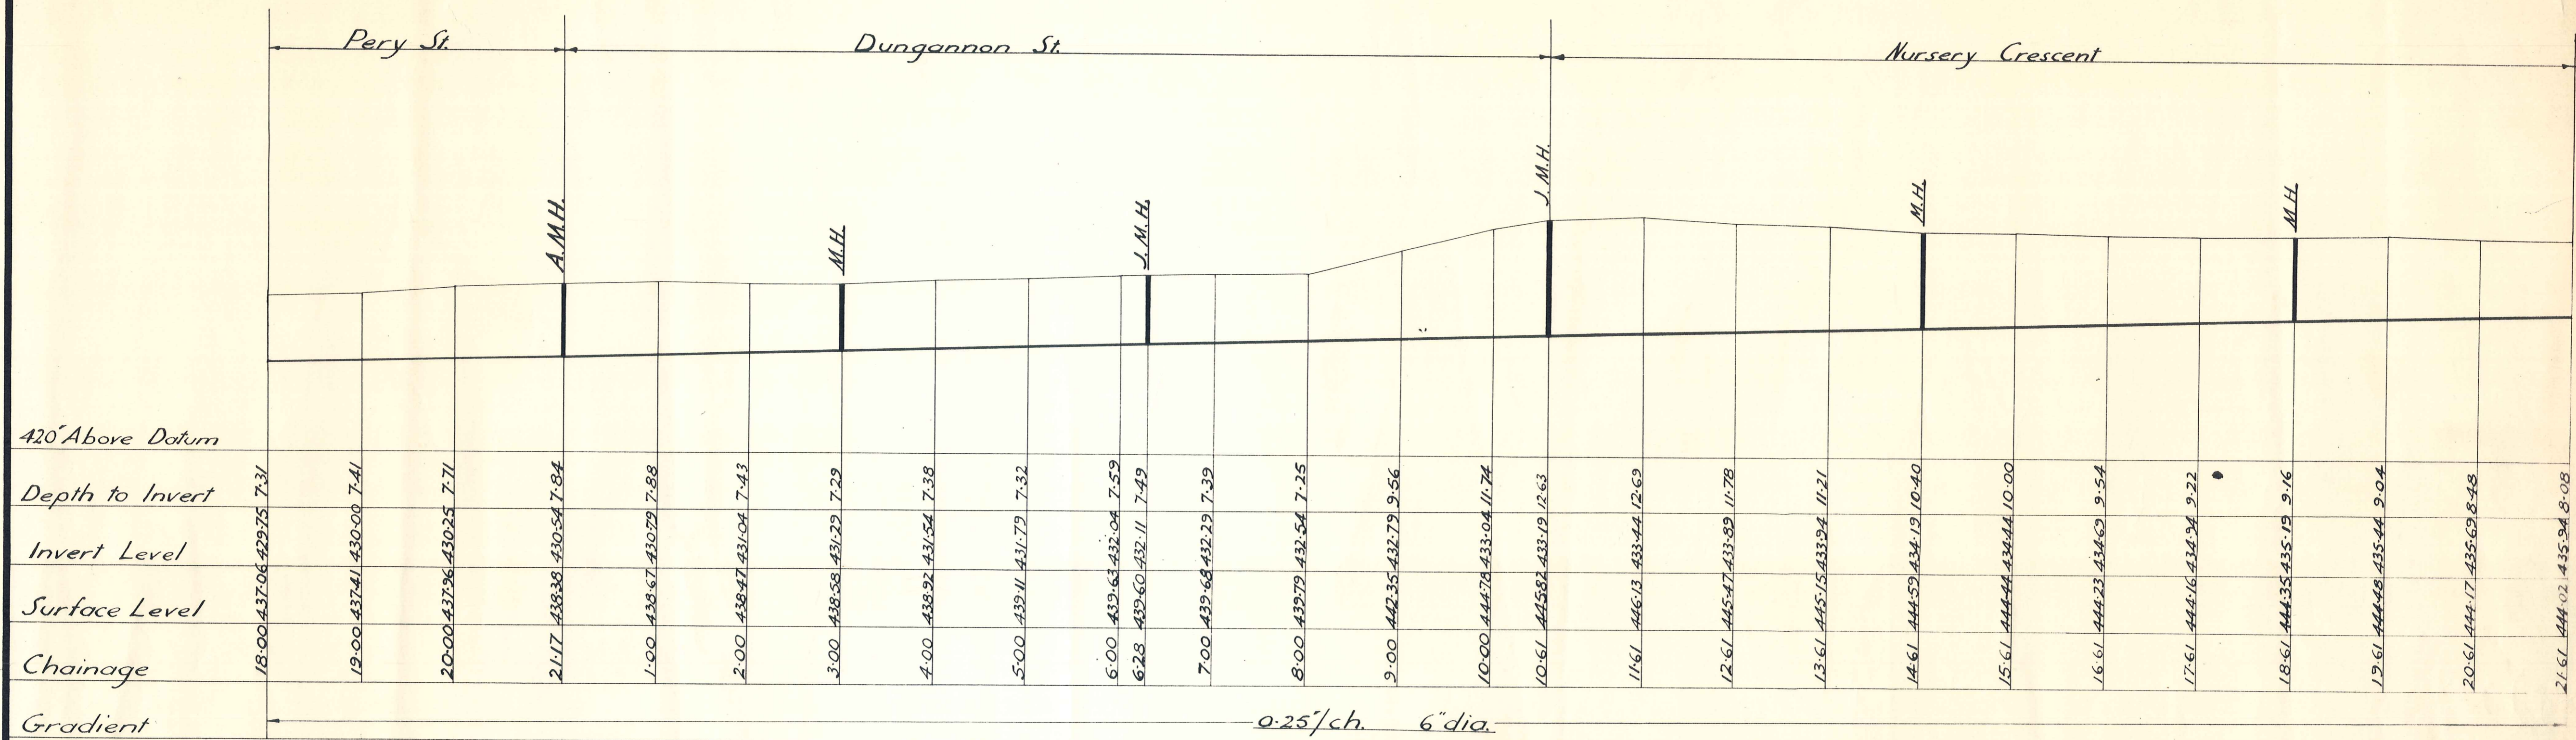



Scale: 1ch to one inch Horizontal
10ft to one inch Vertical

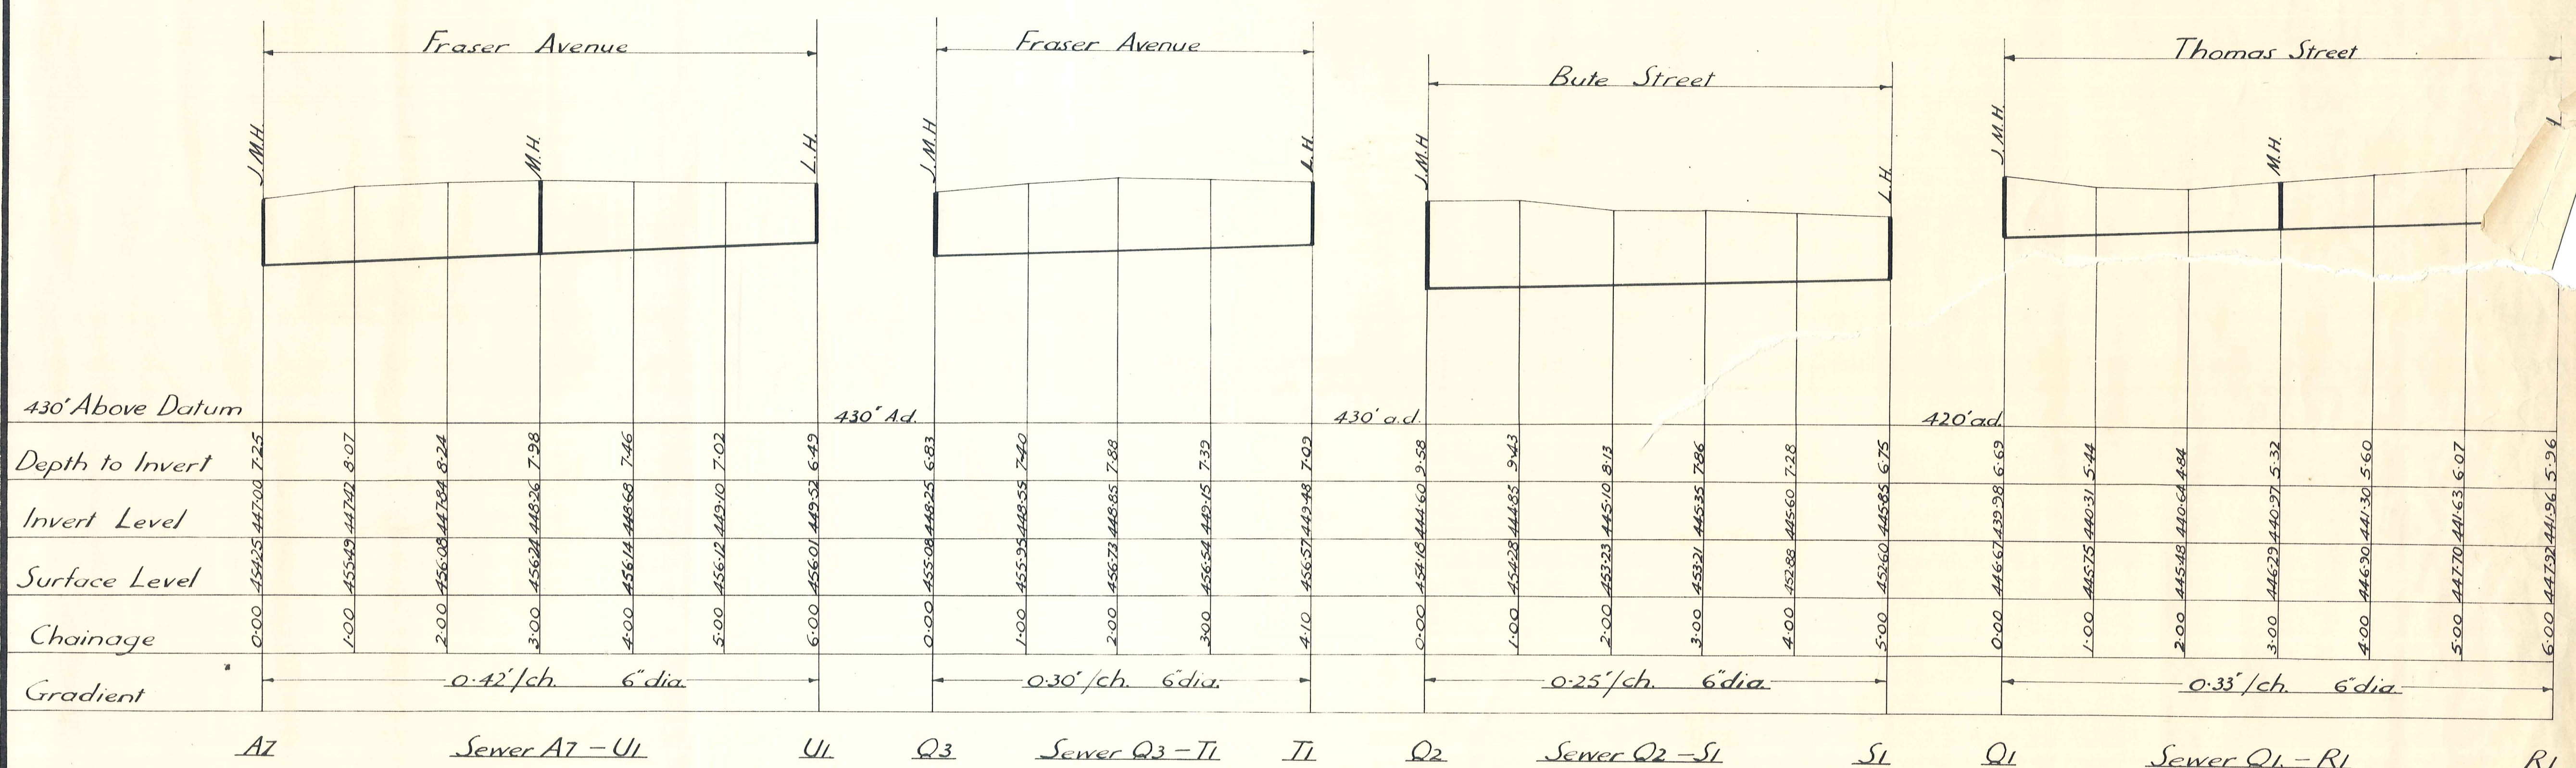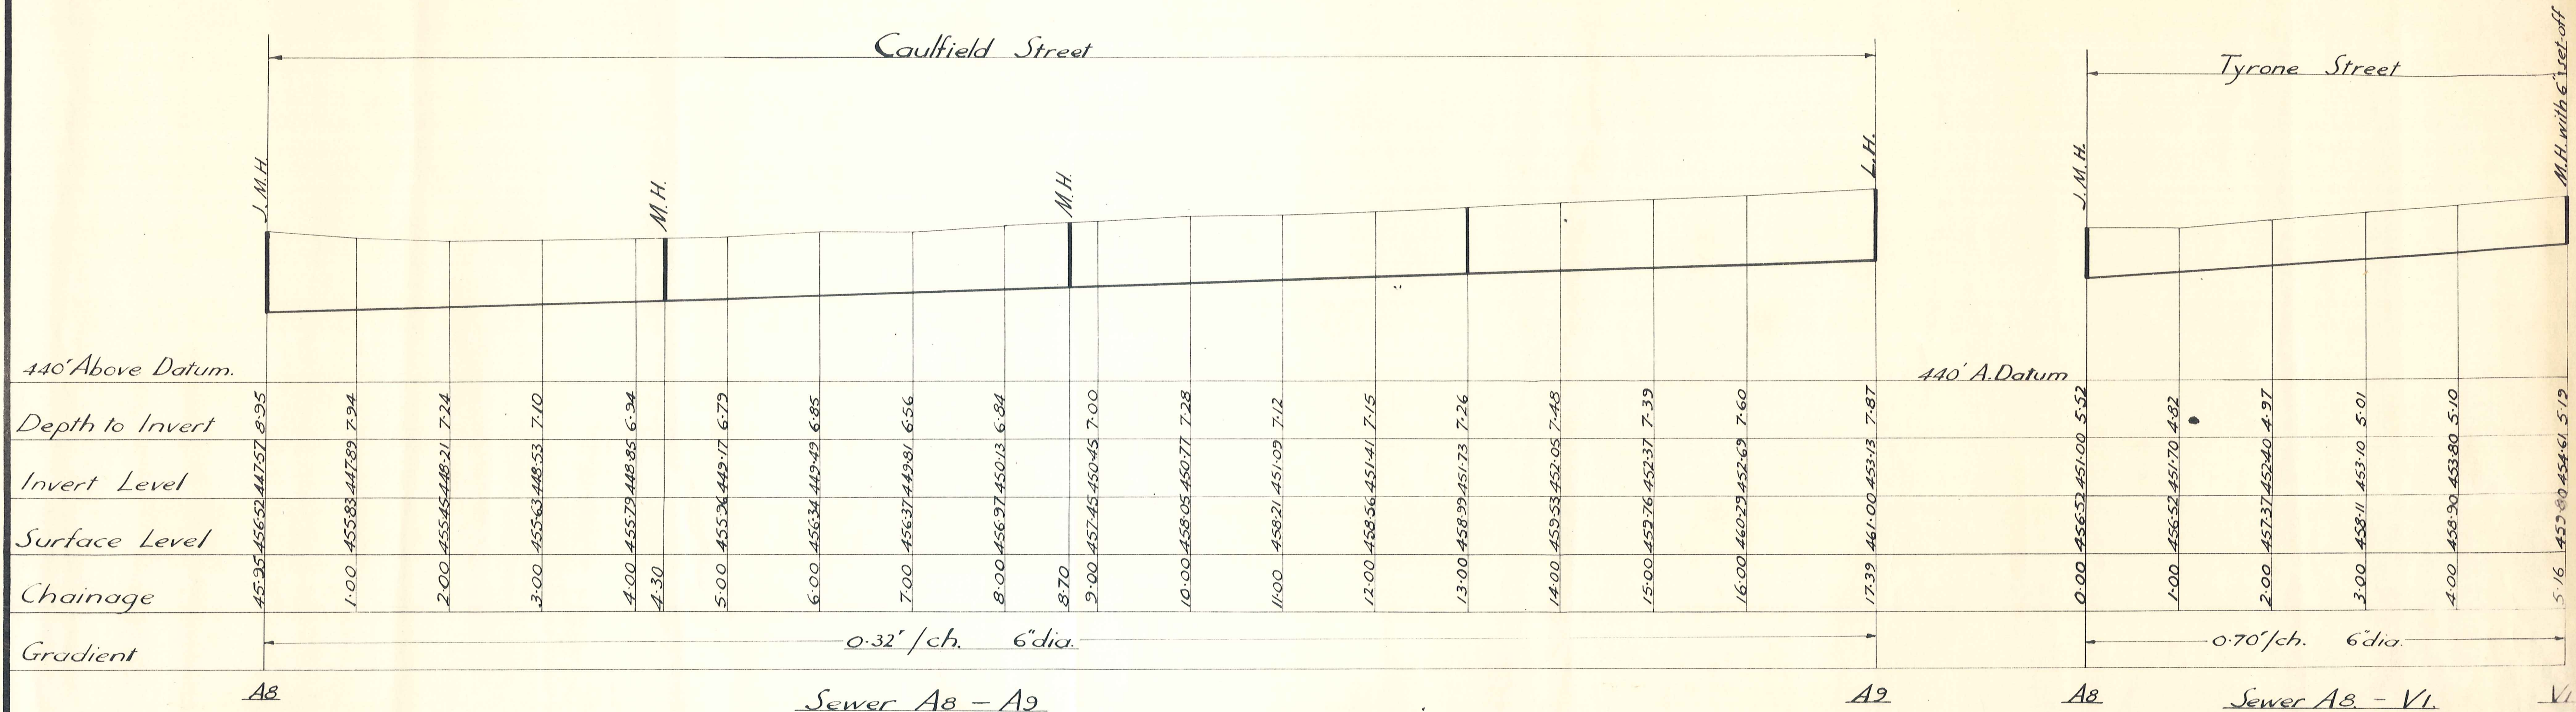


Scale: 1ch. to one inch Horizontal
10ft. to one inch Vertical

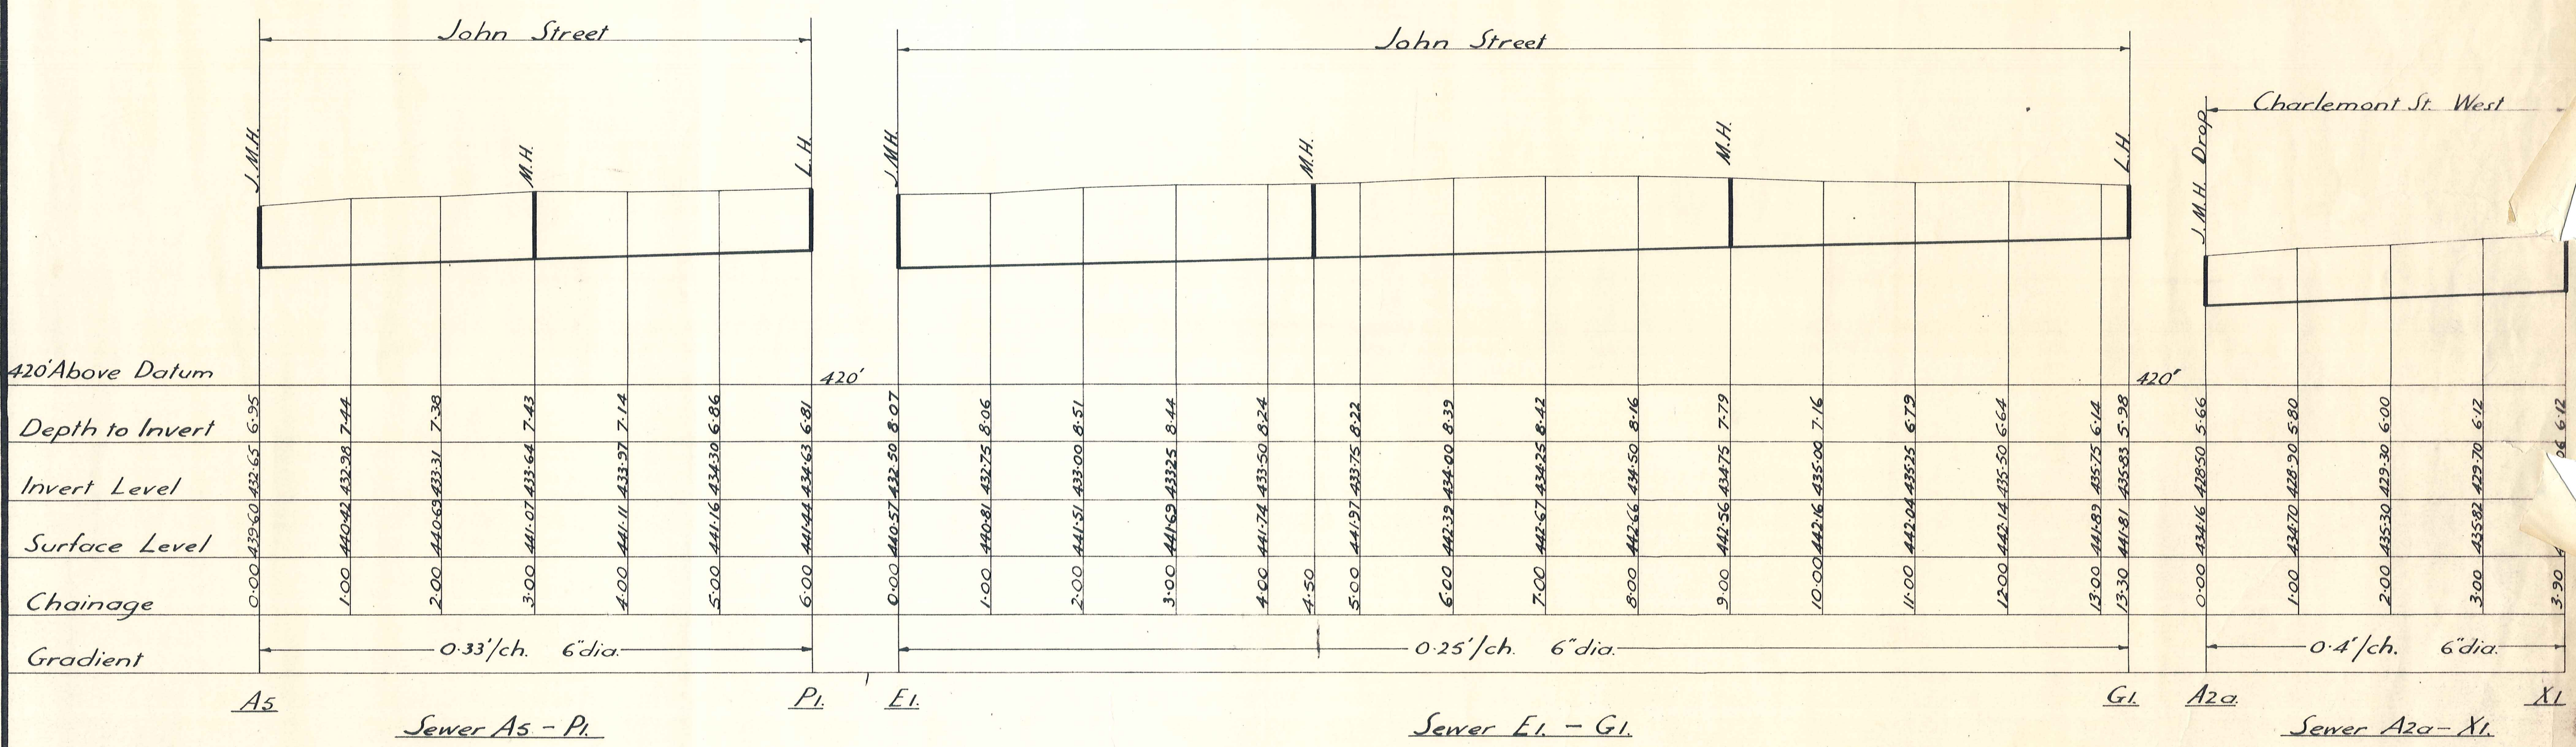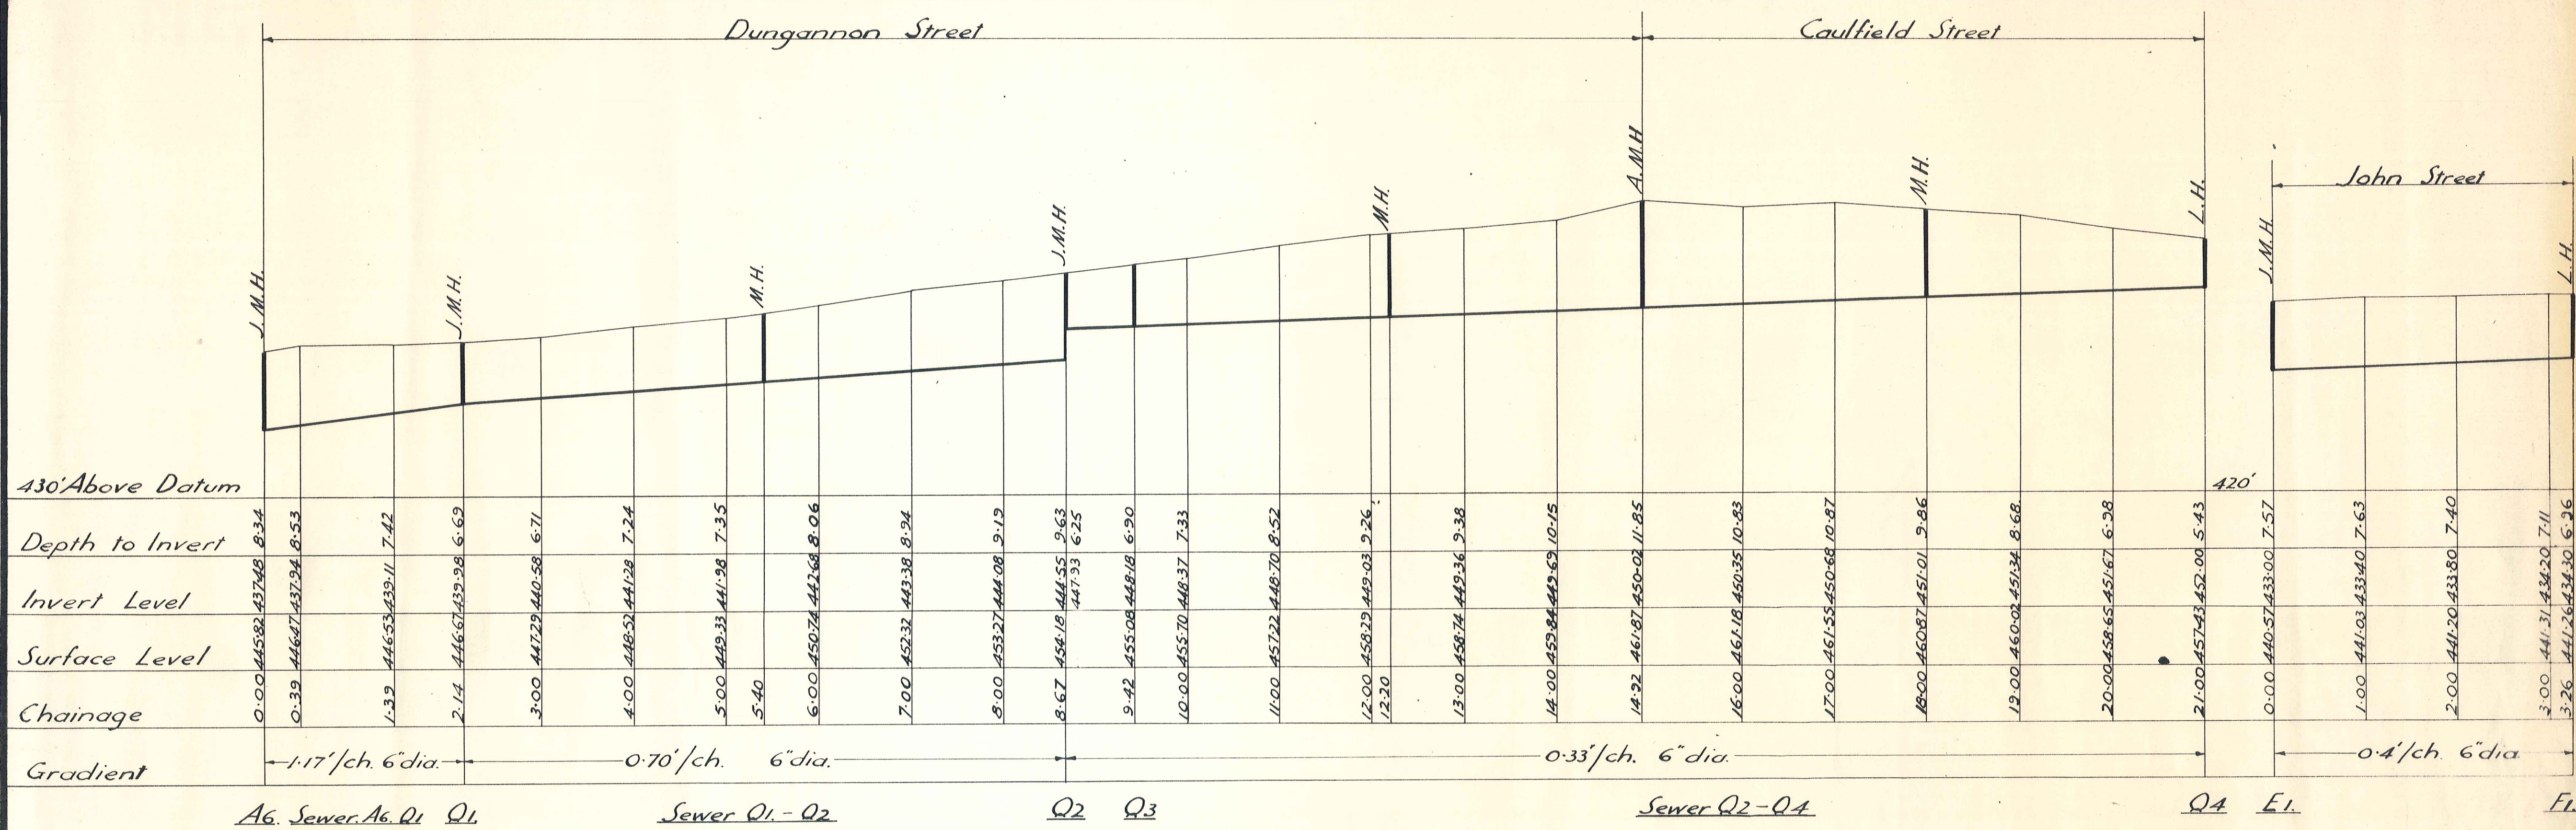


Scale: 1ch. to one inch Horizontal
10ft to one inch Vertical

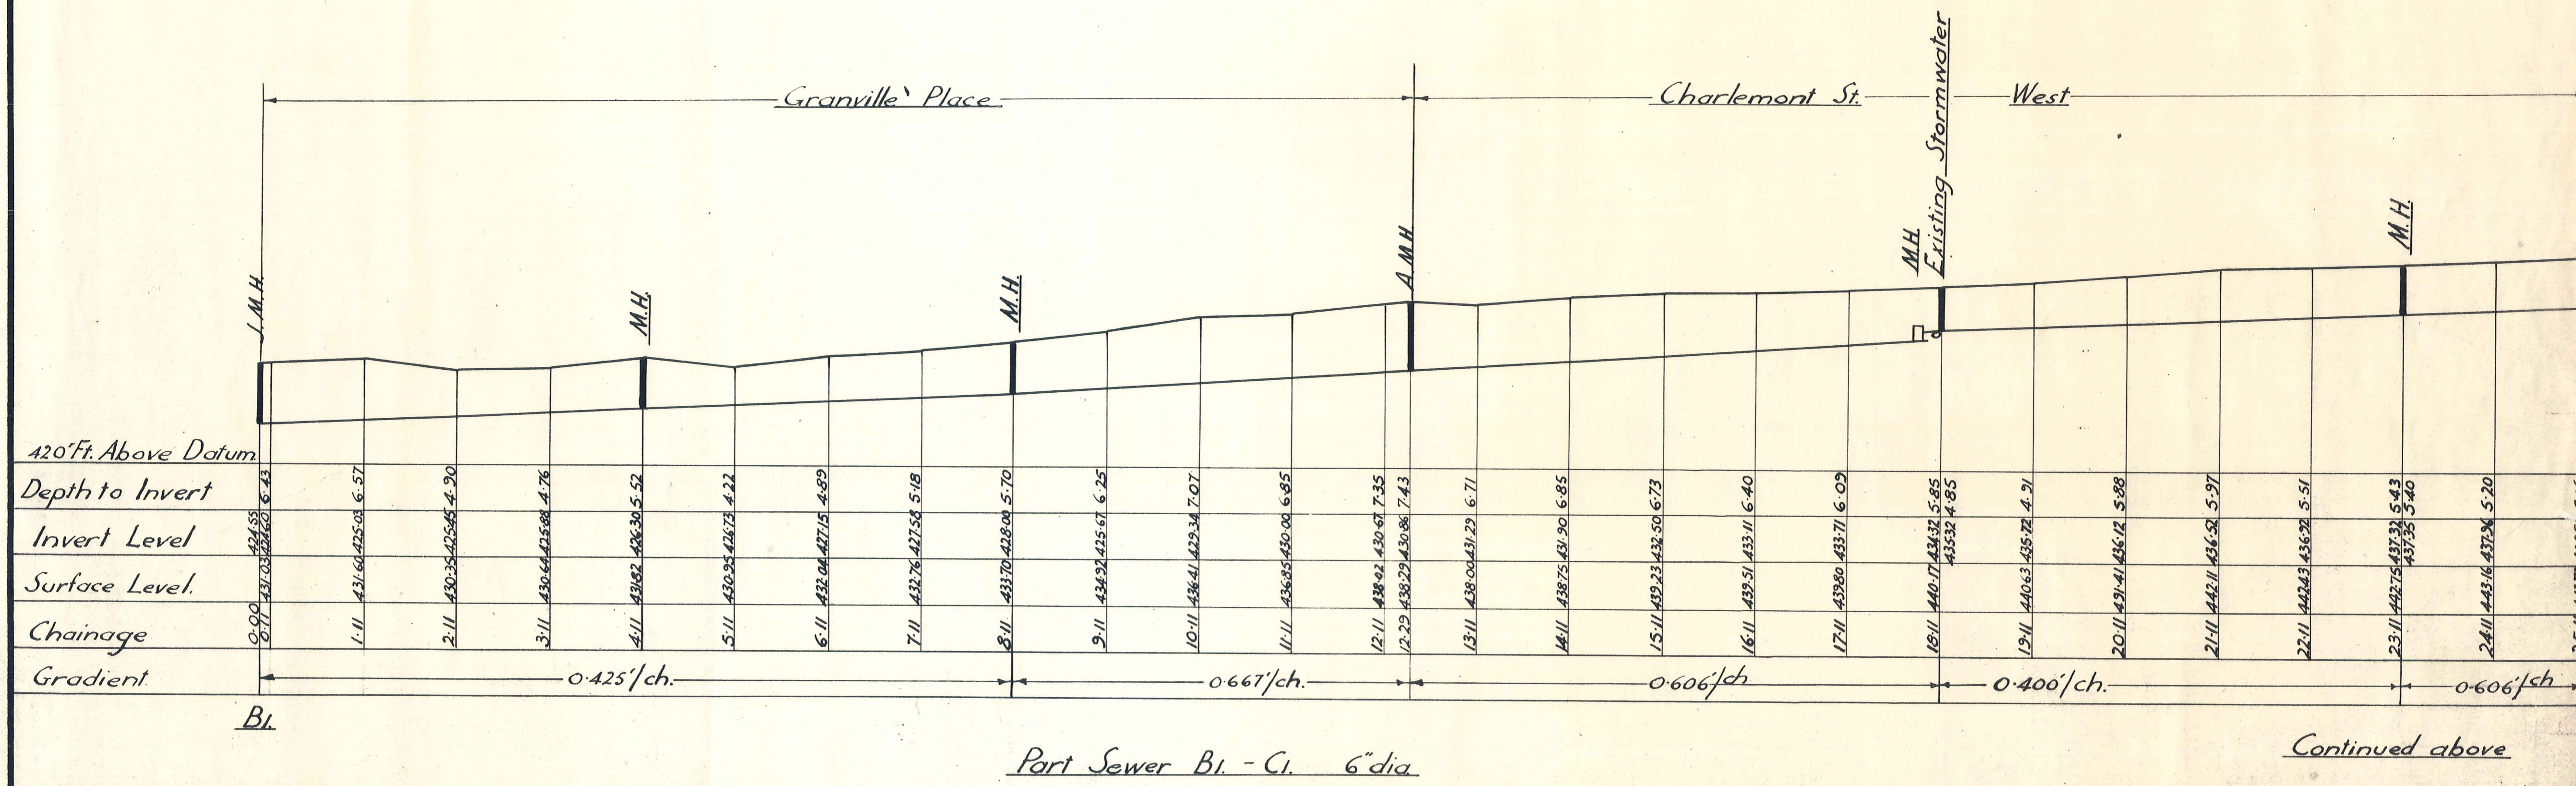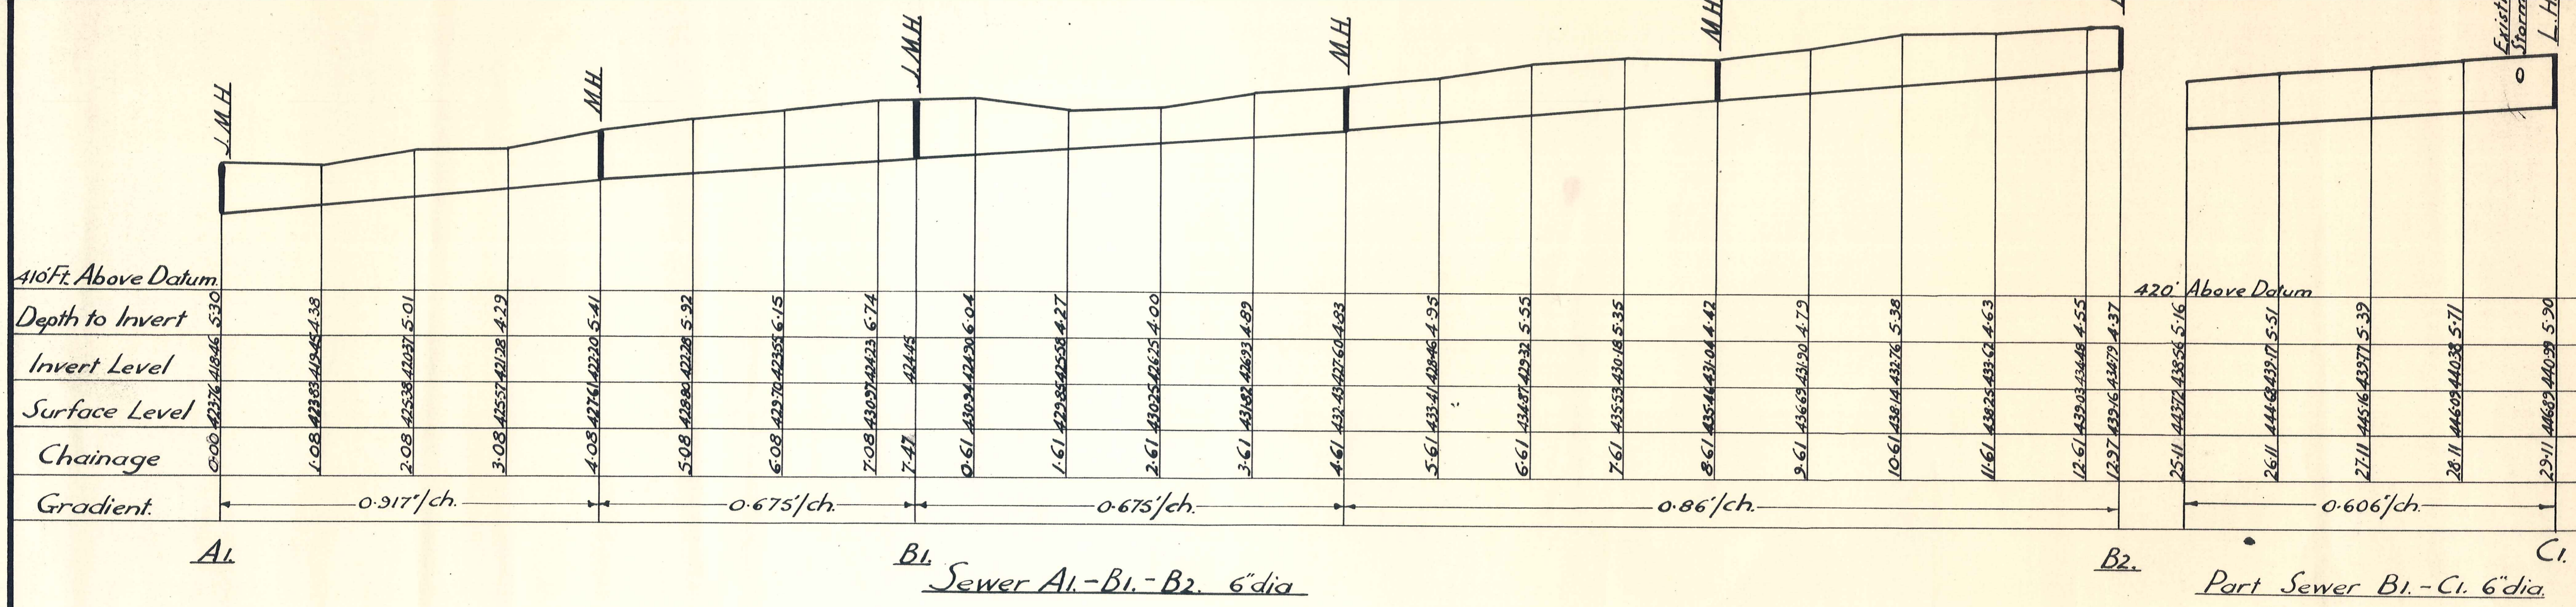

Scale 1ch. to 1inch Horizontal
10ft to 1inch Vertical


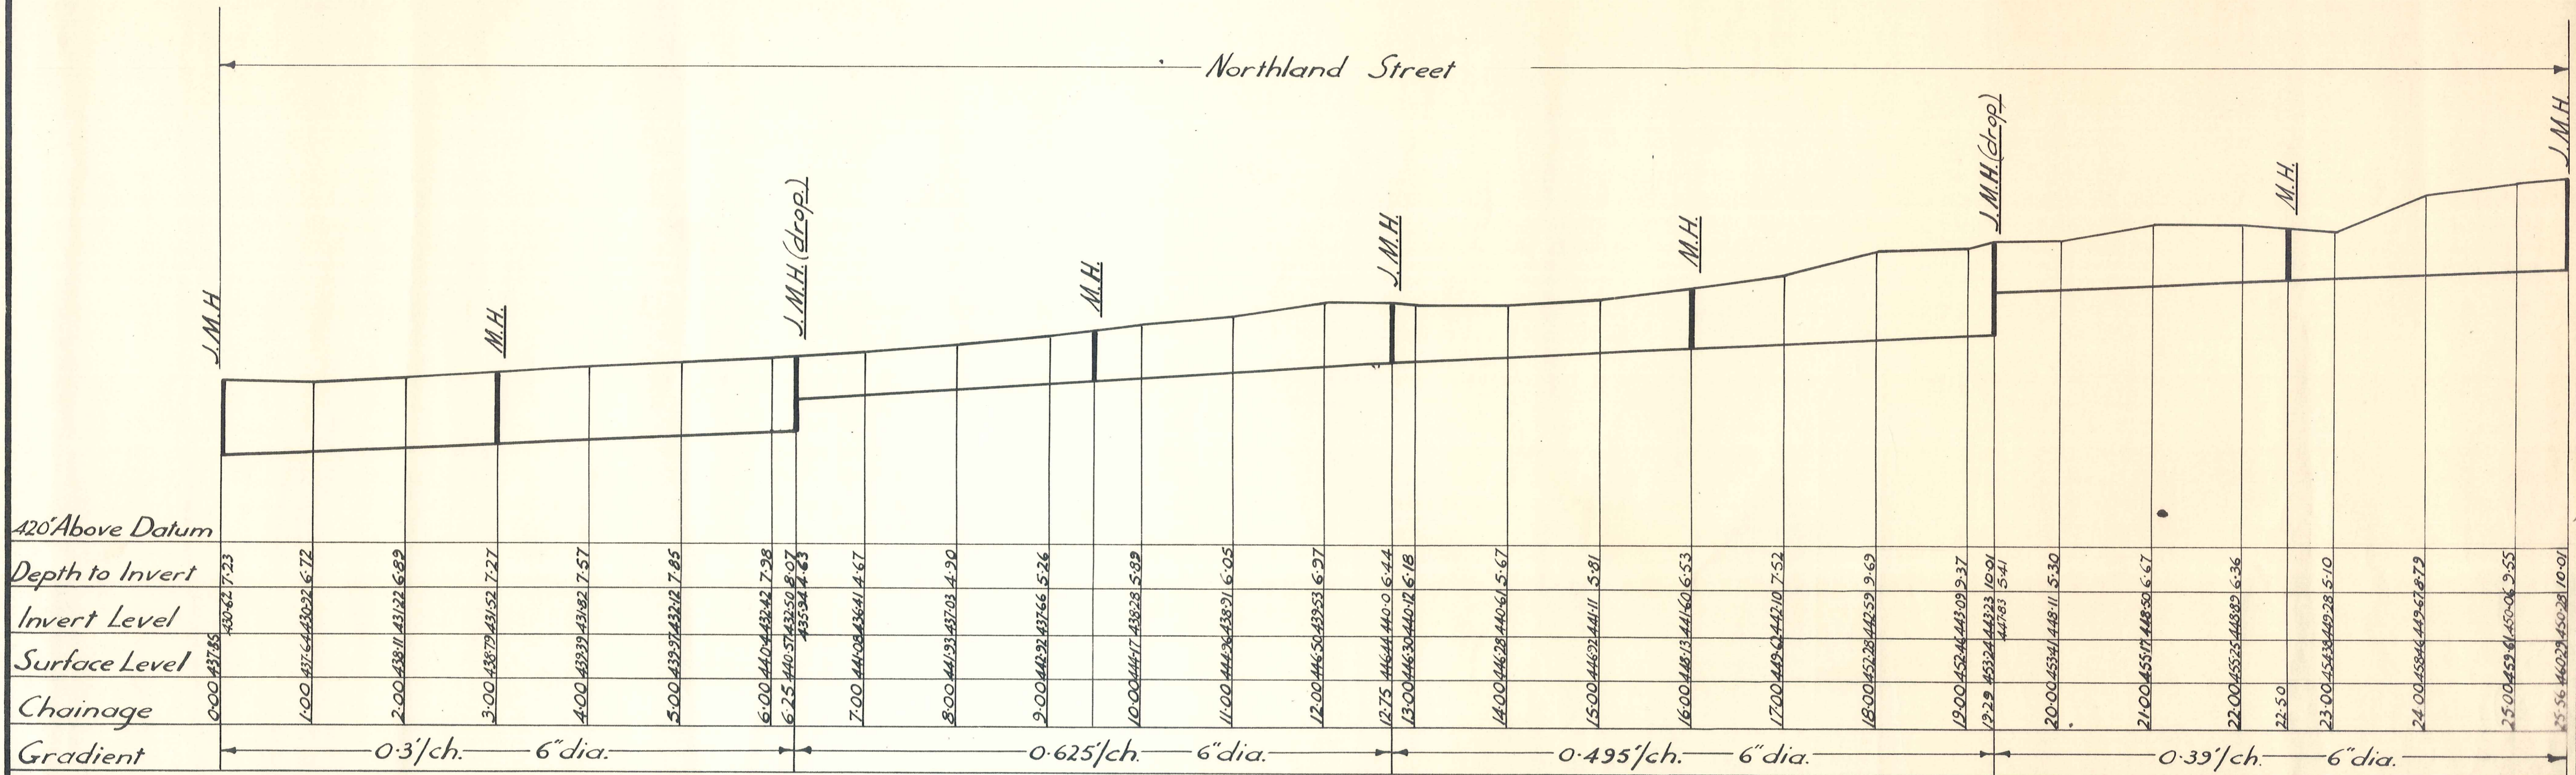


A3 Sewer A3 - E1 E1 Sewer E1 - E2 E2 Sewer E2 - E3 E3 Sewer E3 - E4 E4

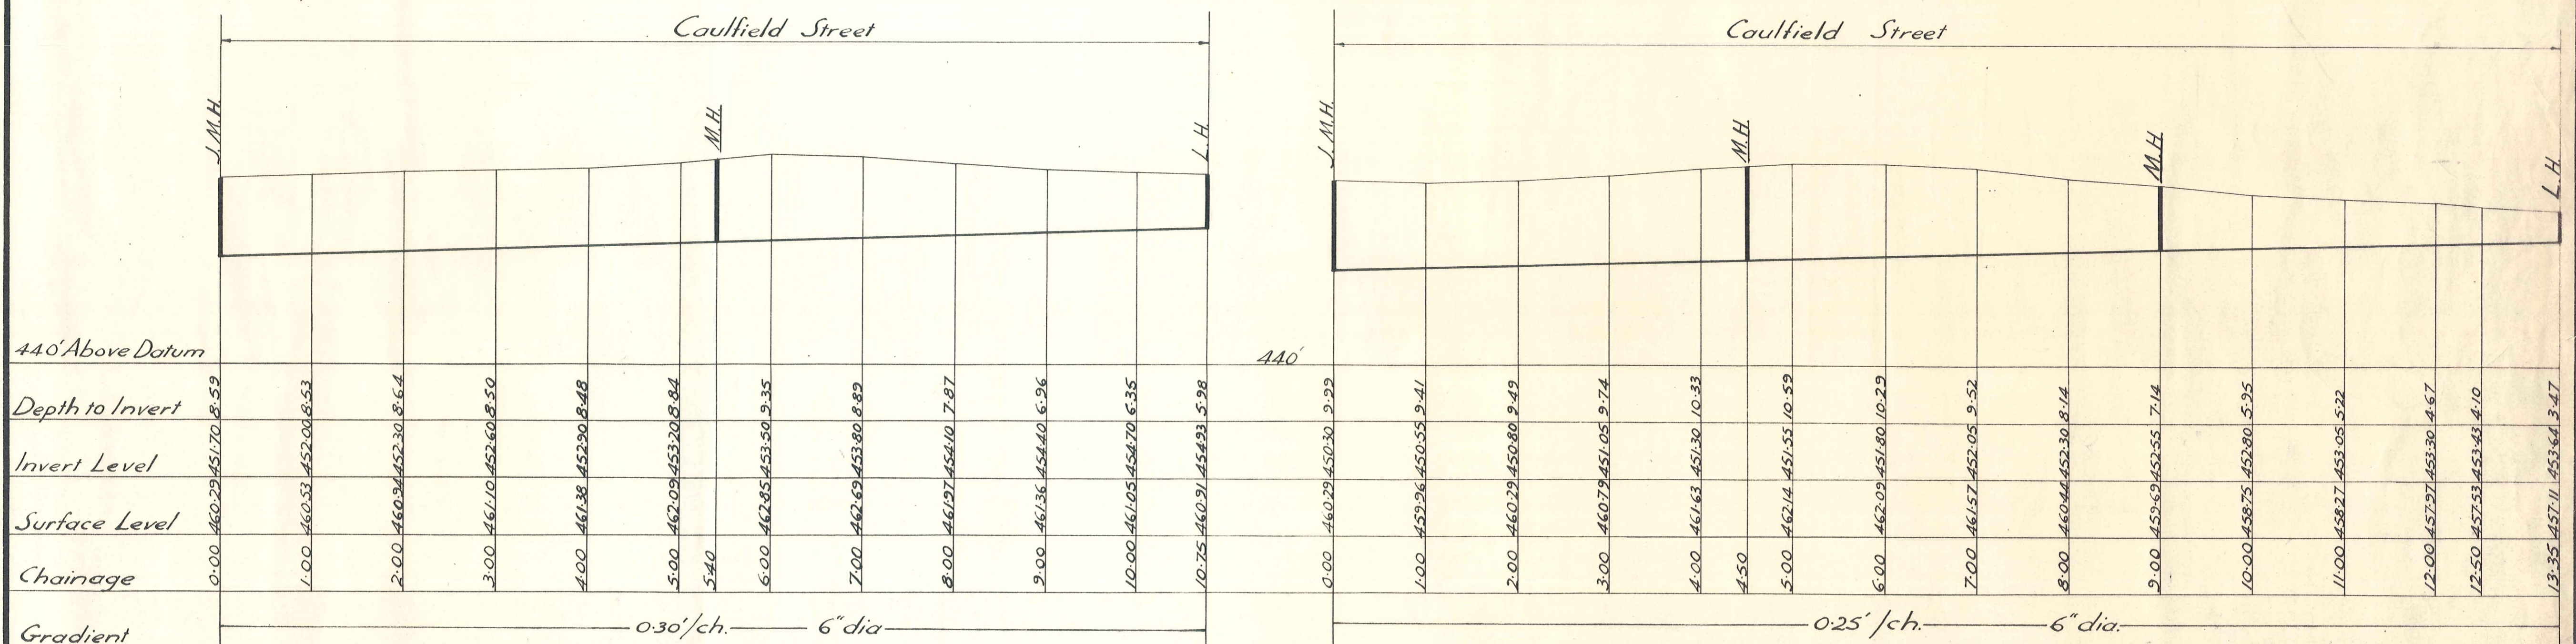

E4 Sewer E4 - E5 E5 E4 Sewer E4 - N1 N1


Scale: Horizontal 1 inch to 1 ch
 Vertical 10ft. to 1 inch

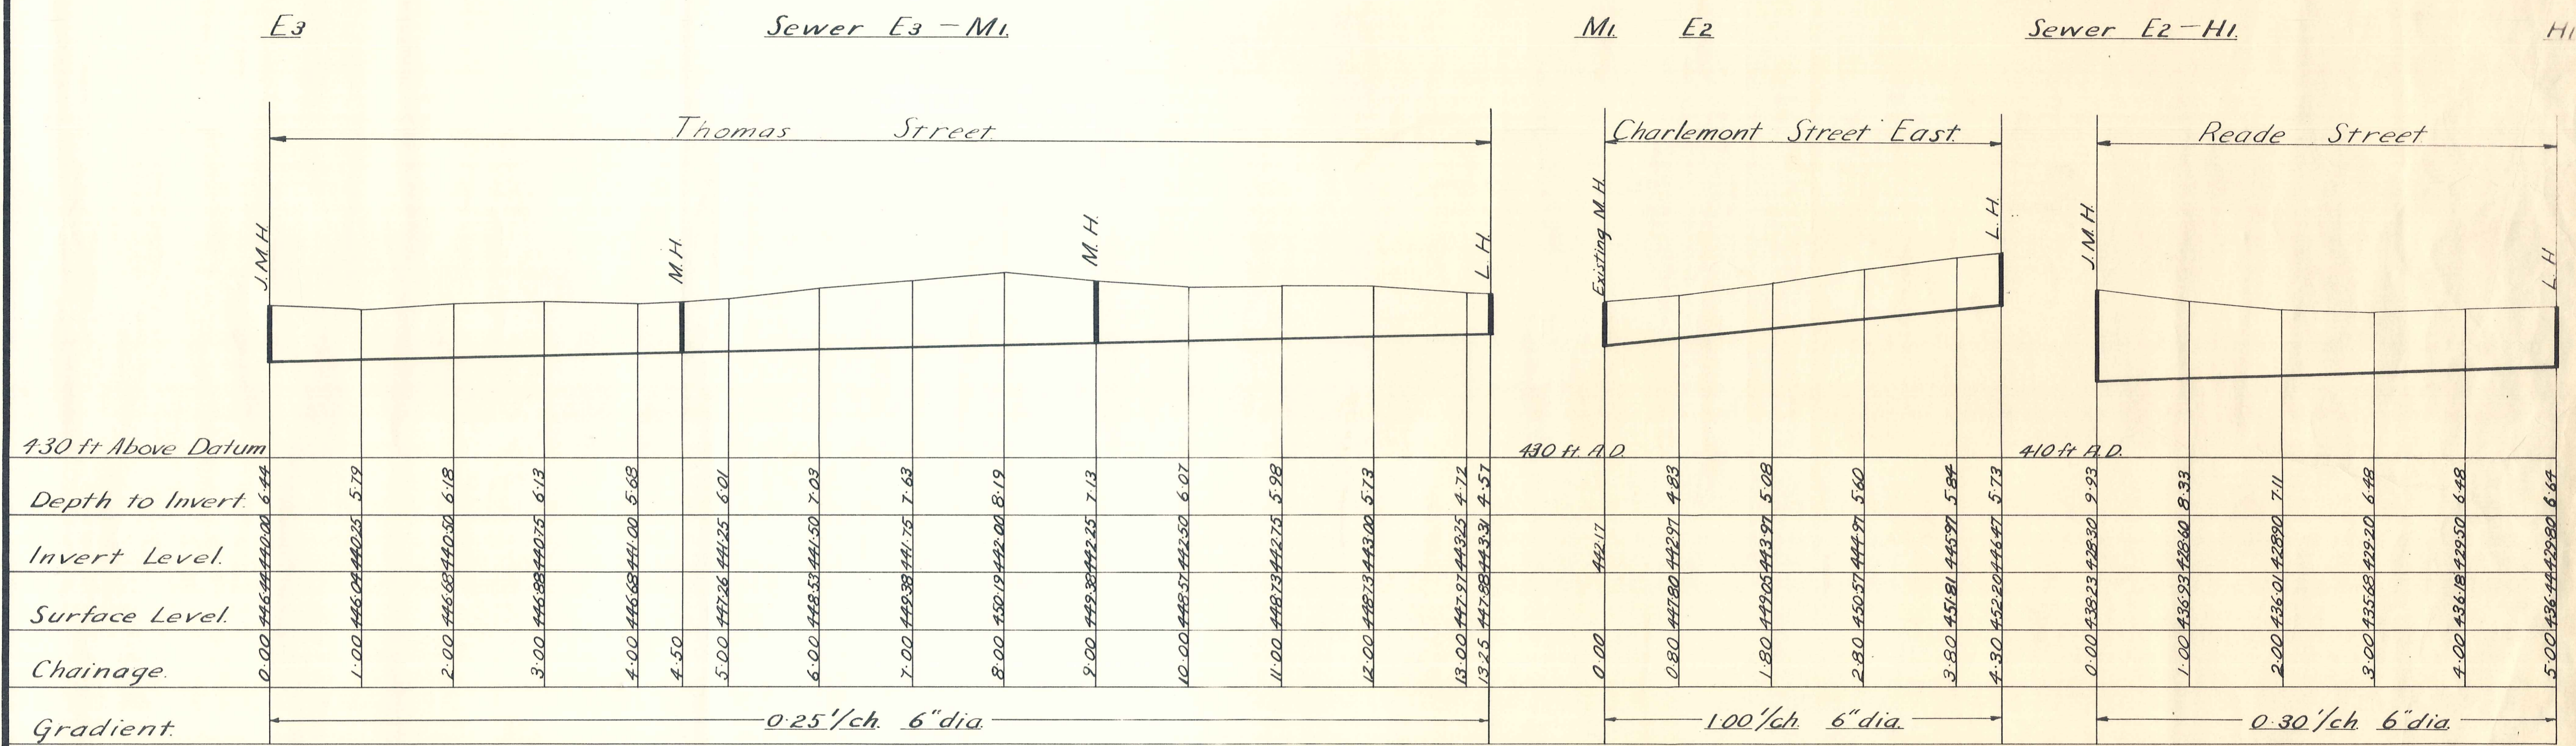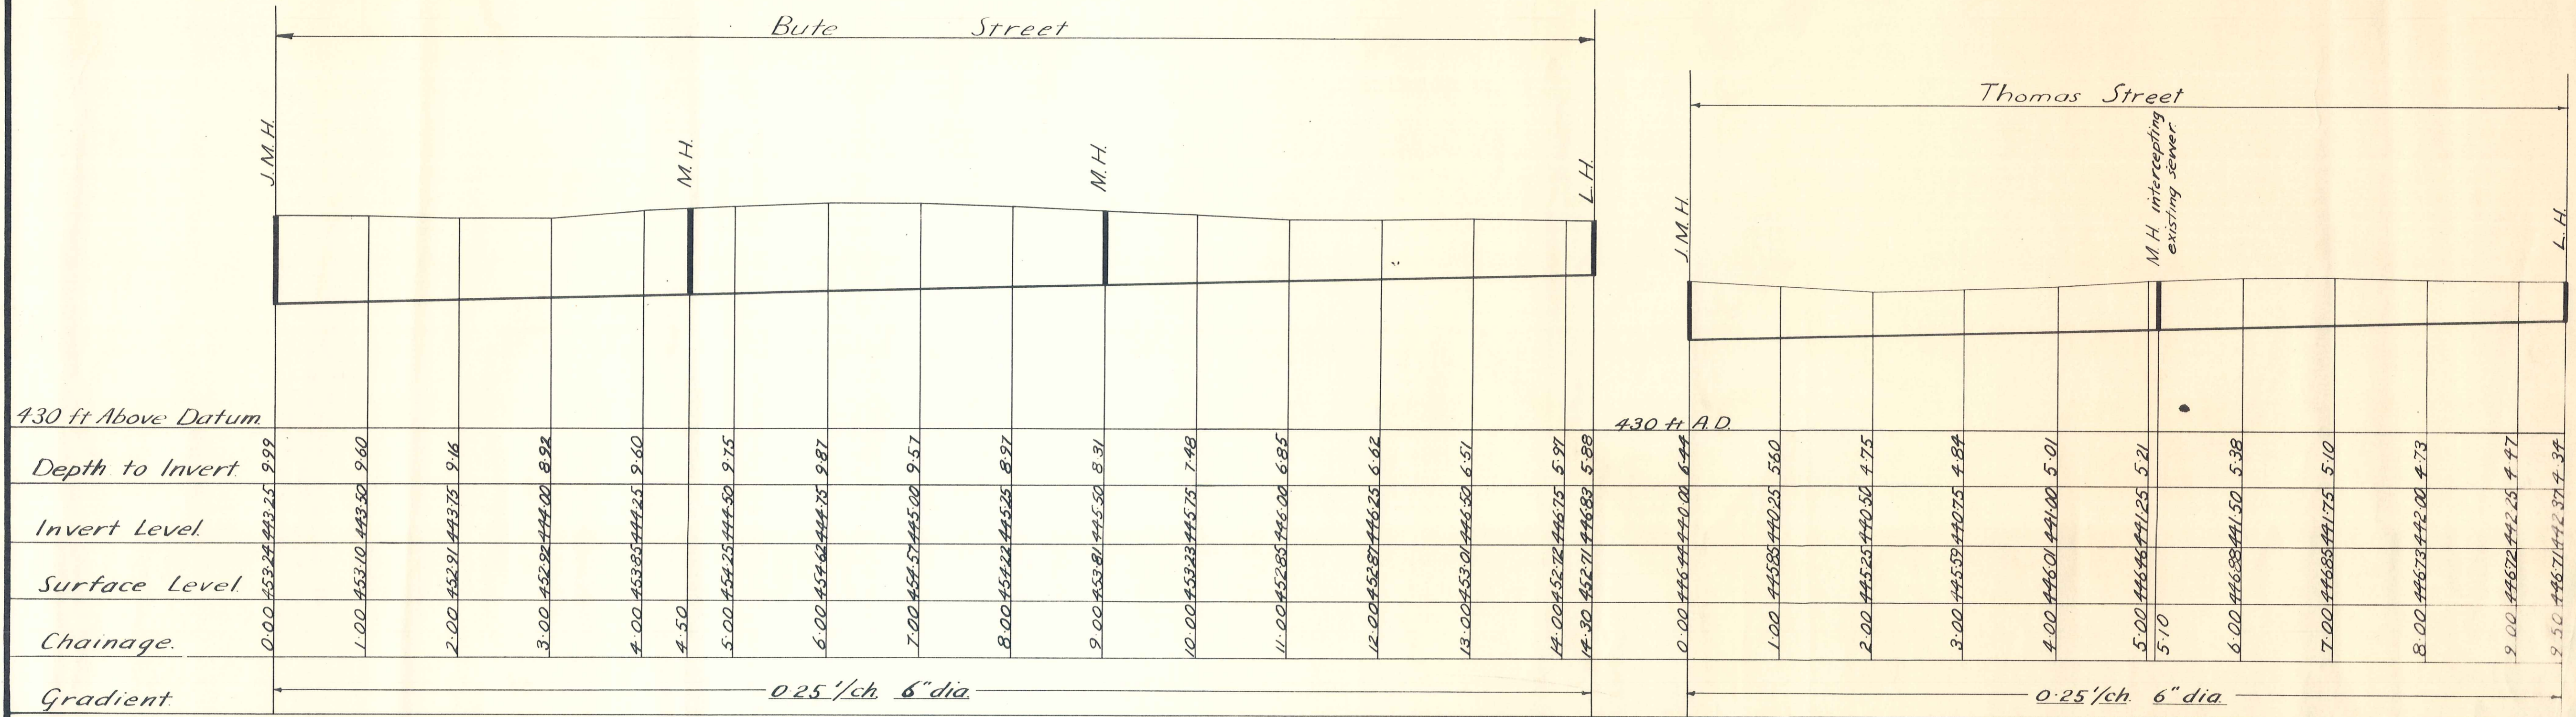

E3 Sewer E3 - M1 M1 E2 Sewer E2 - H1 H1

E2 Sewer E2 - I1 I1 W1 Sewer W1 - W2 W2 A4 Sewer A4 - O1 O1


Scale: Horizontal: 1 ch. to 1 inch
Vertical: 10 ft. to 1 inch

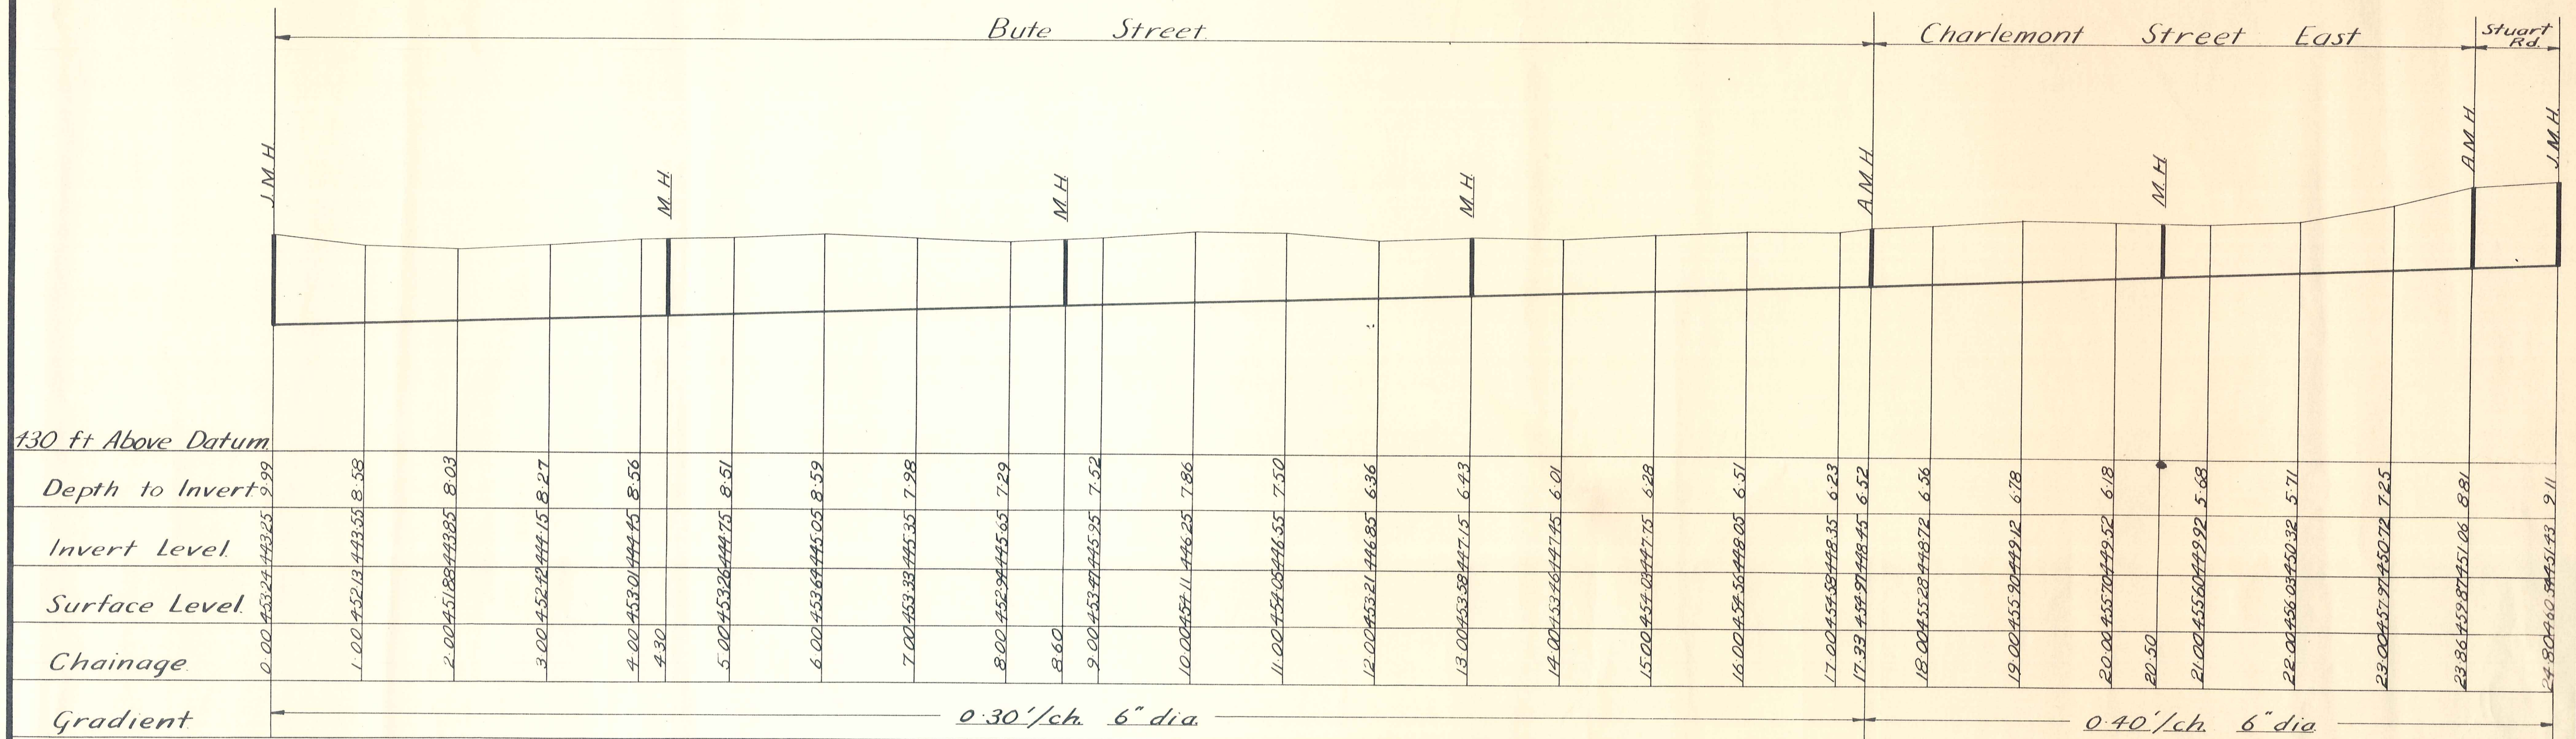

E3

Sewer E3 - J1

J1

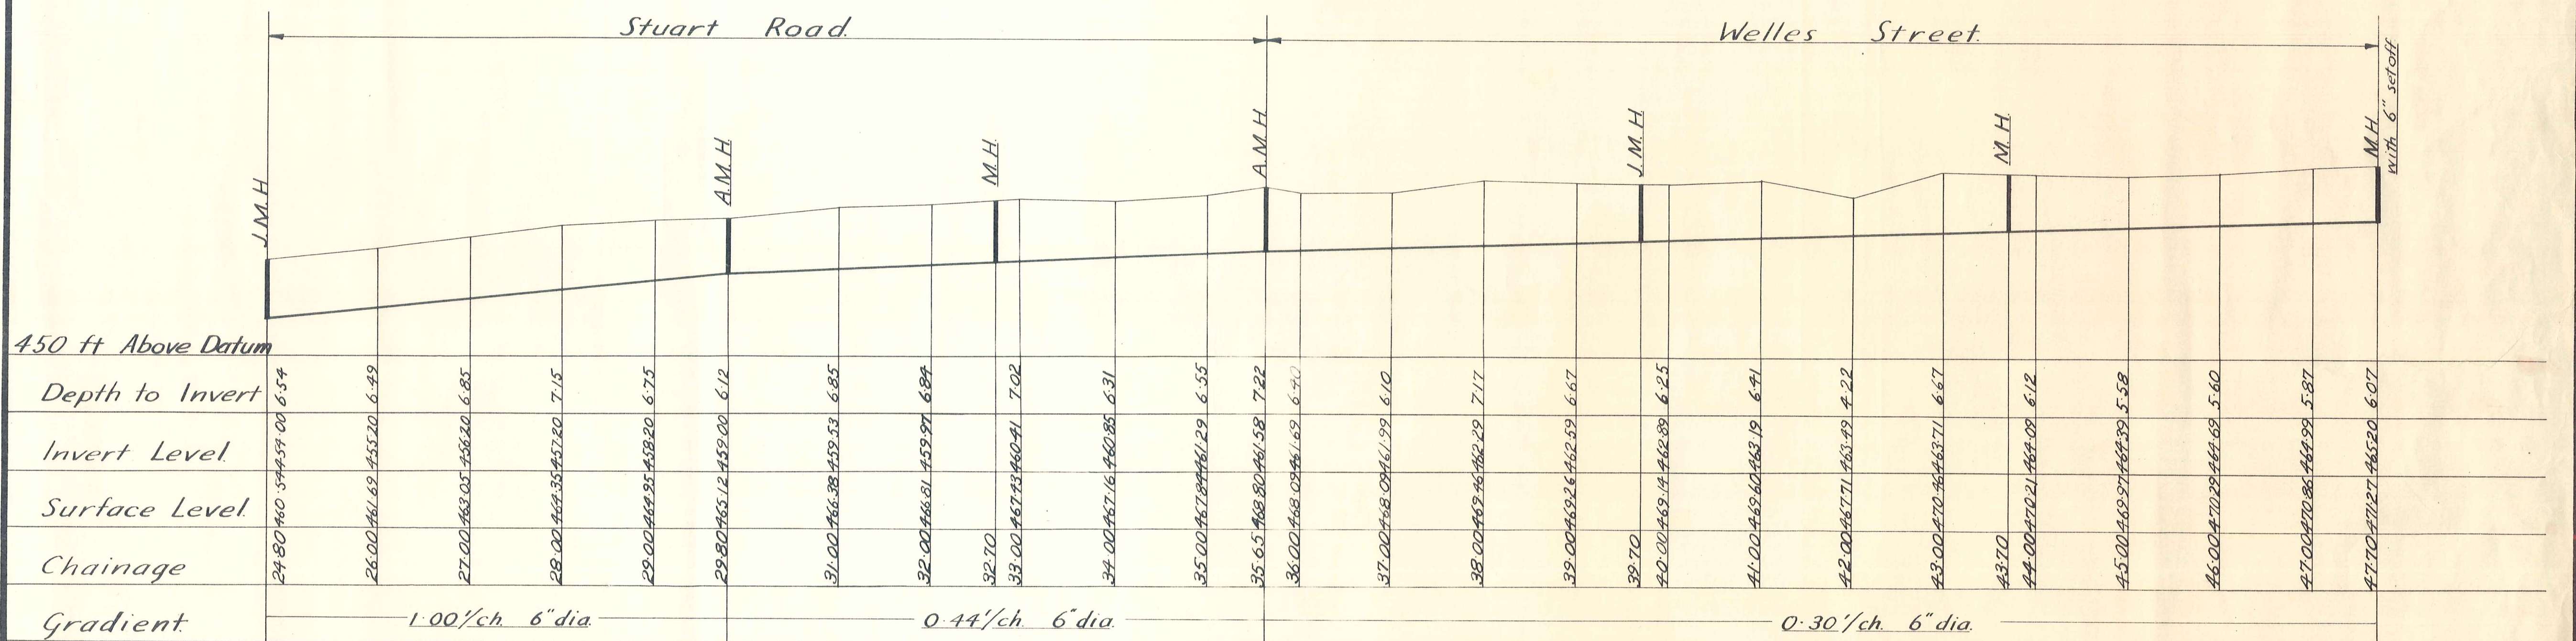

J1



Sewer J1 - J1a

J1a

Sewer J1a - J2

J2

Scale: Horizontal: 1 ch to 1 inch
Vertical: 10 ft to 1 inch

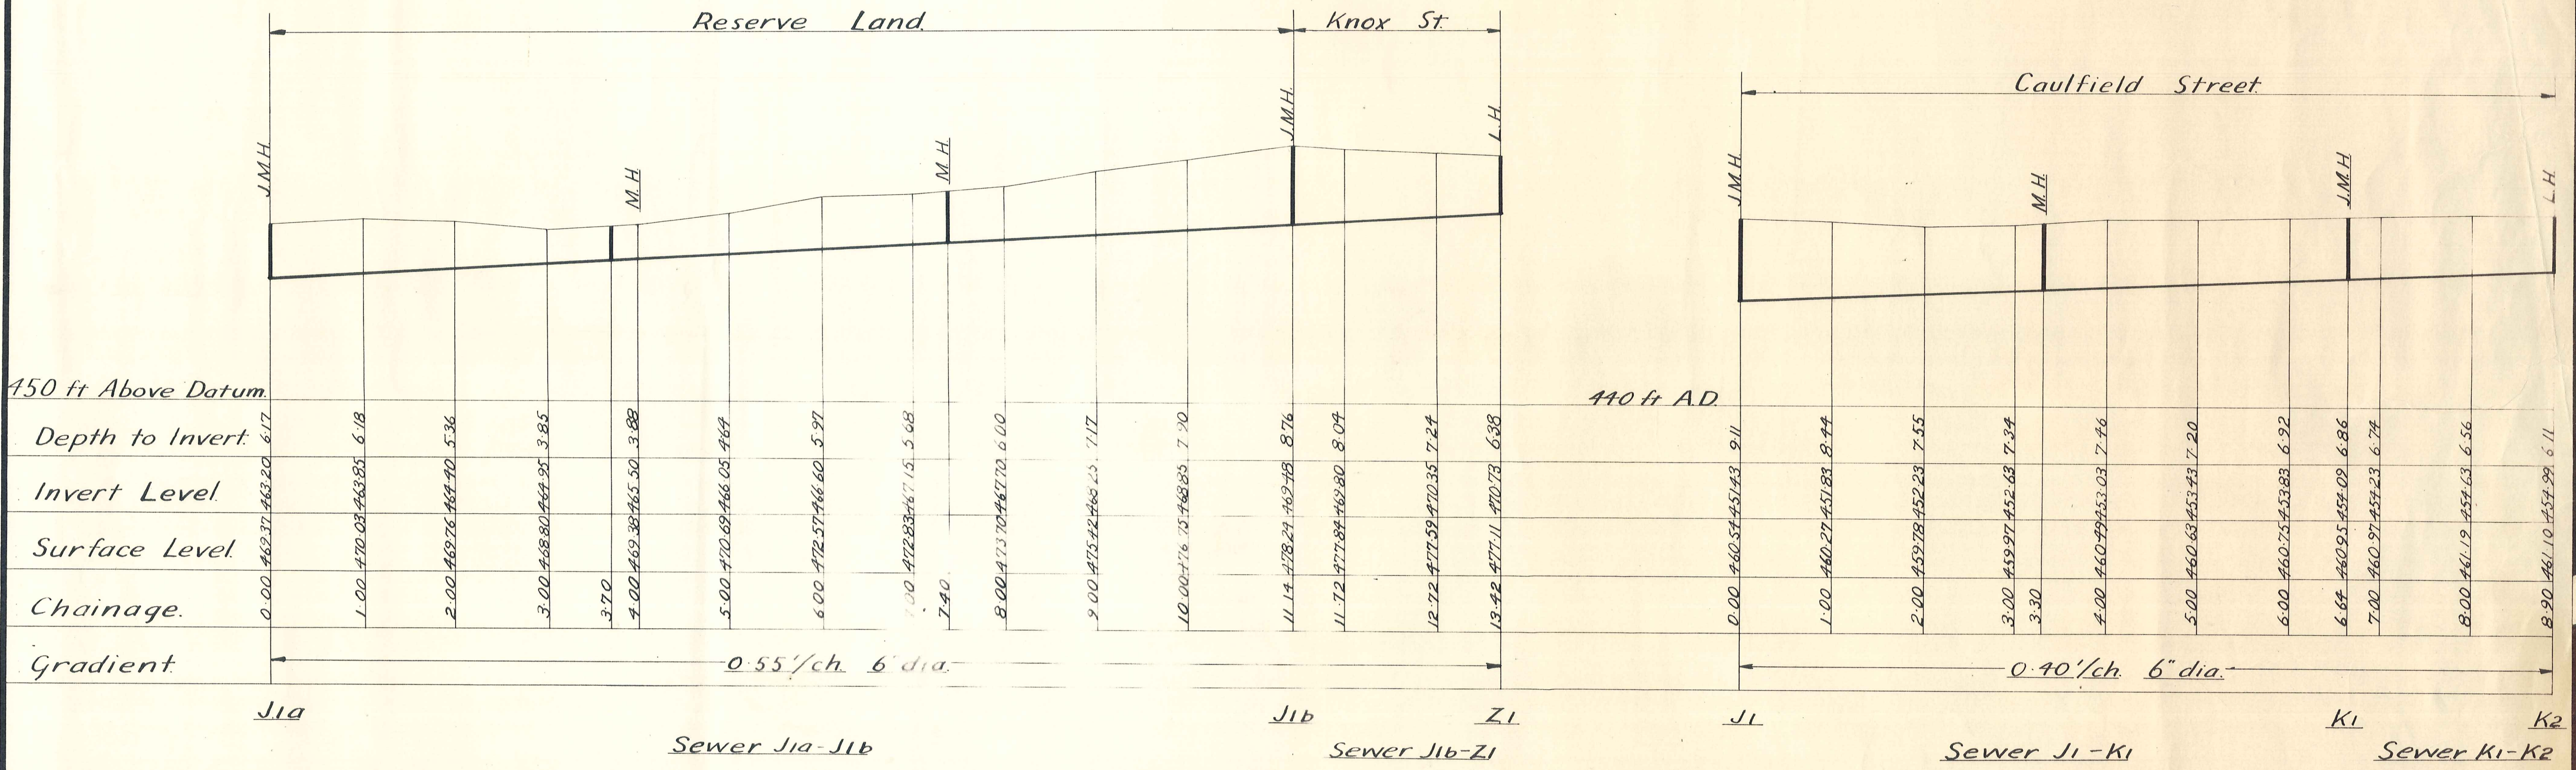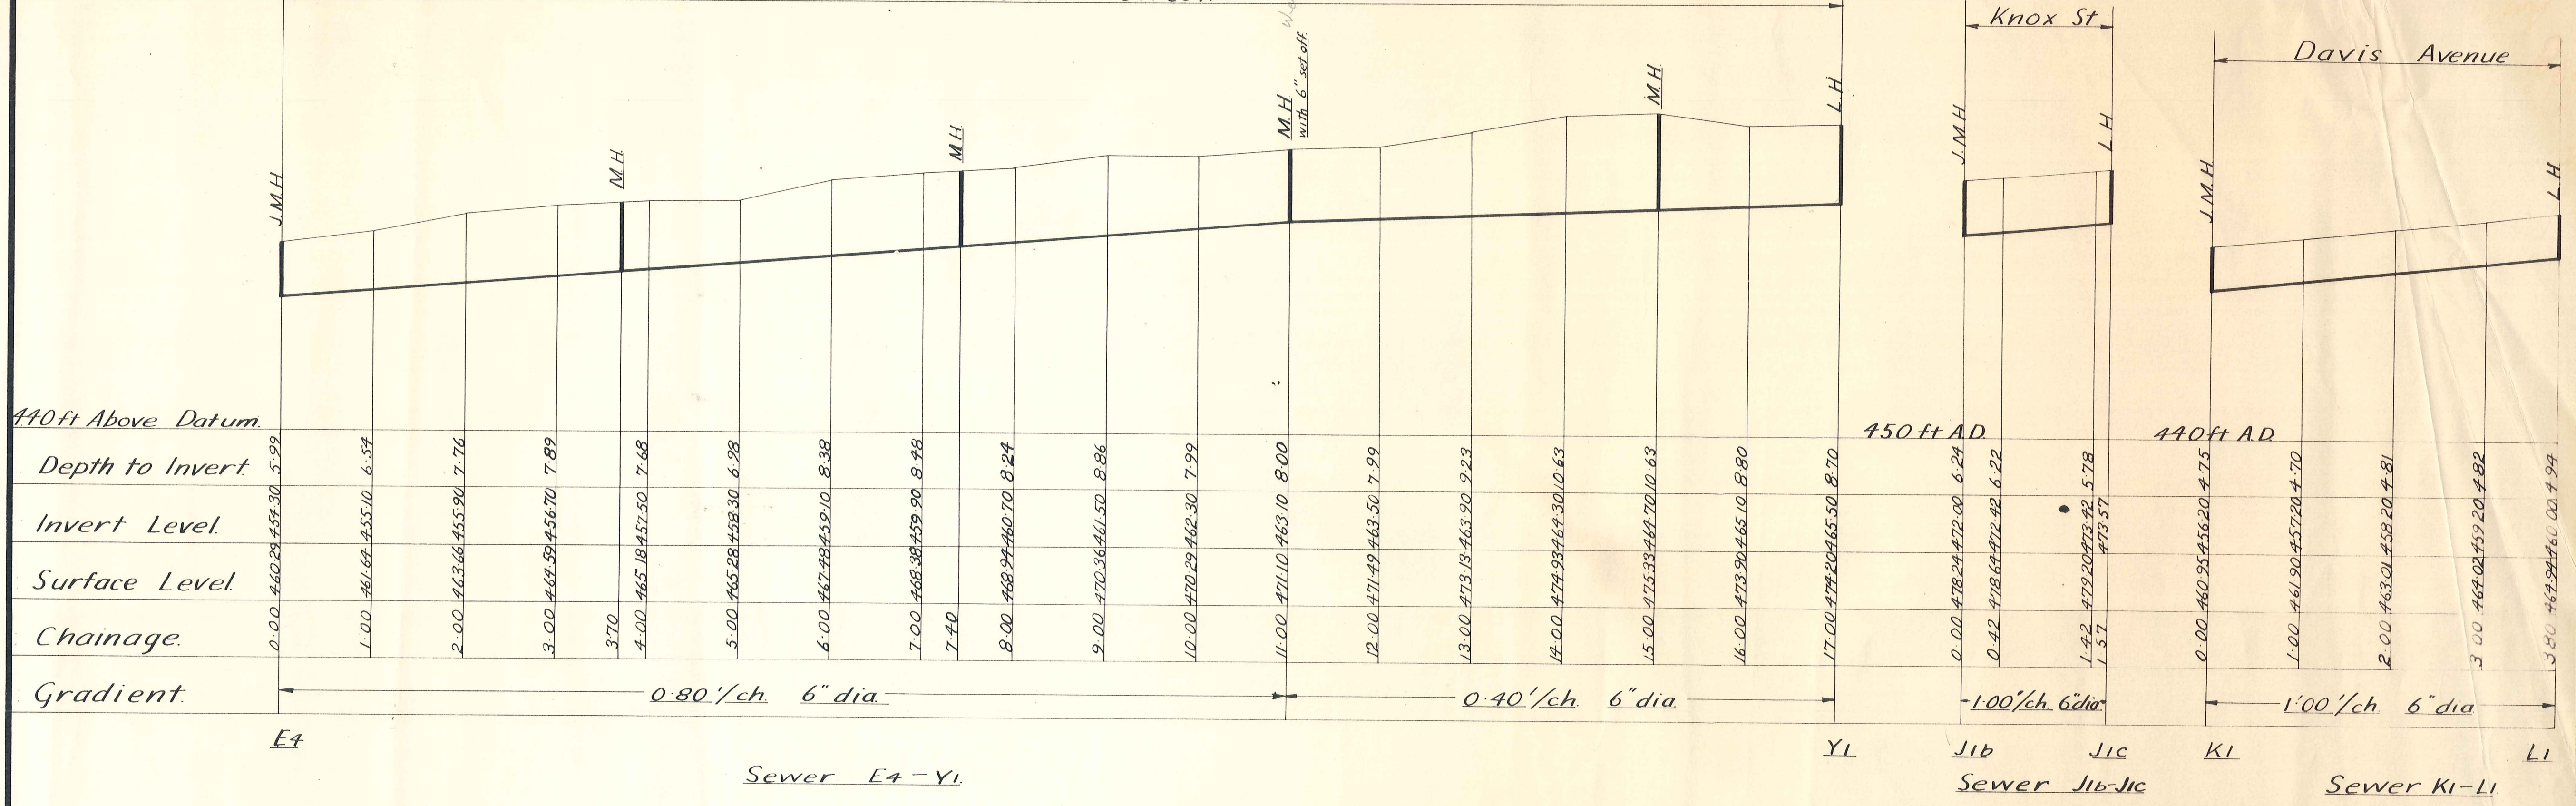

Scale: Horizontal: 1 ch. to 1 inch.
 Vertical: 10 ft to 1 inch.