


Roxburgh Hydro Village

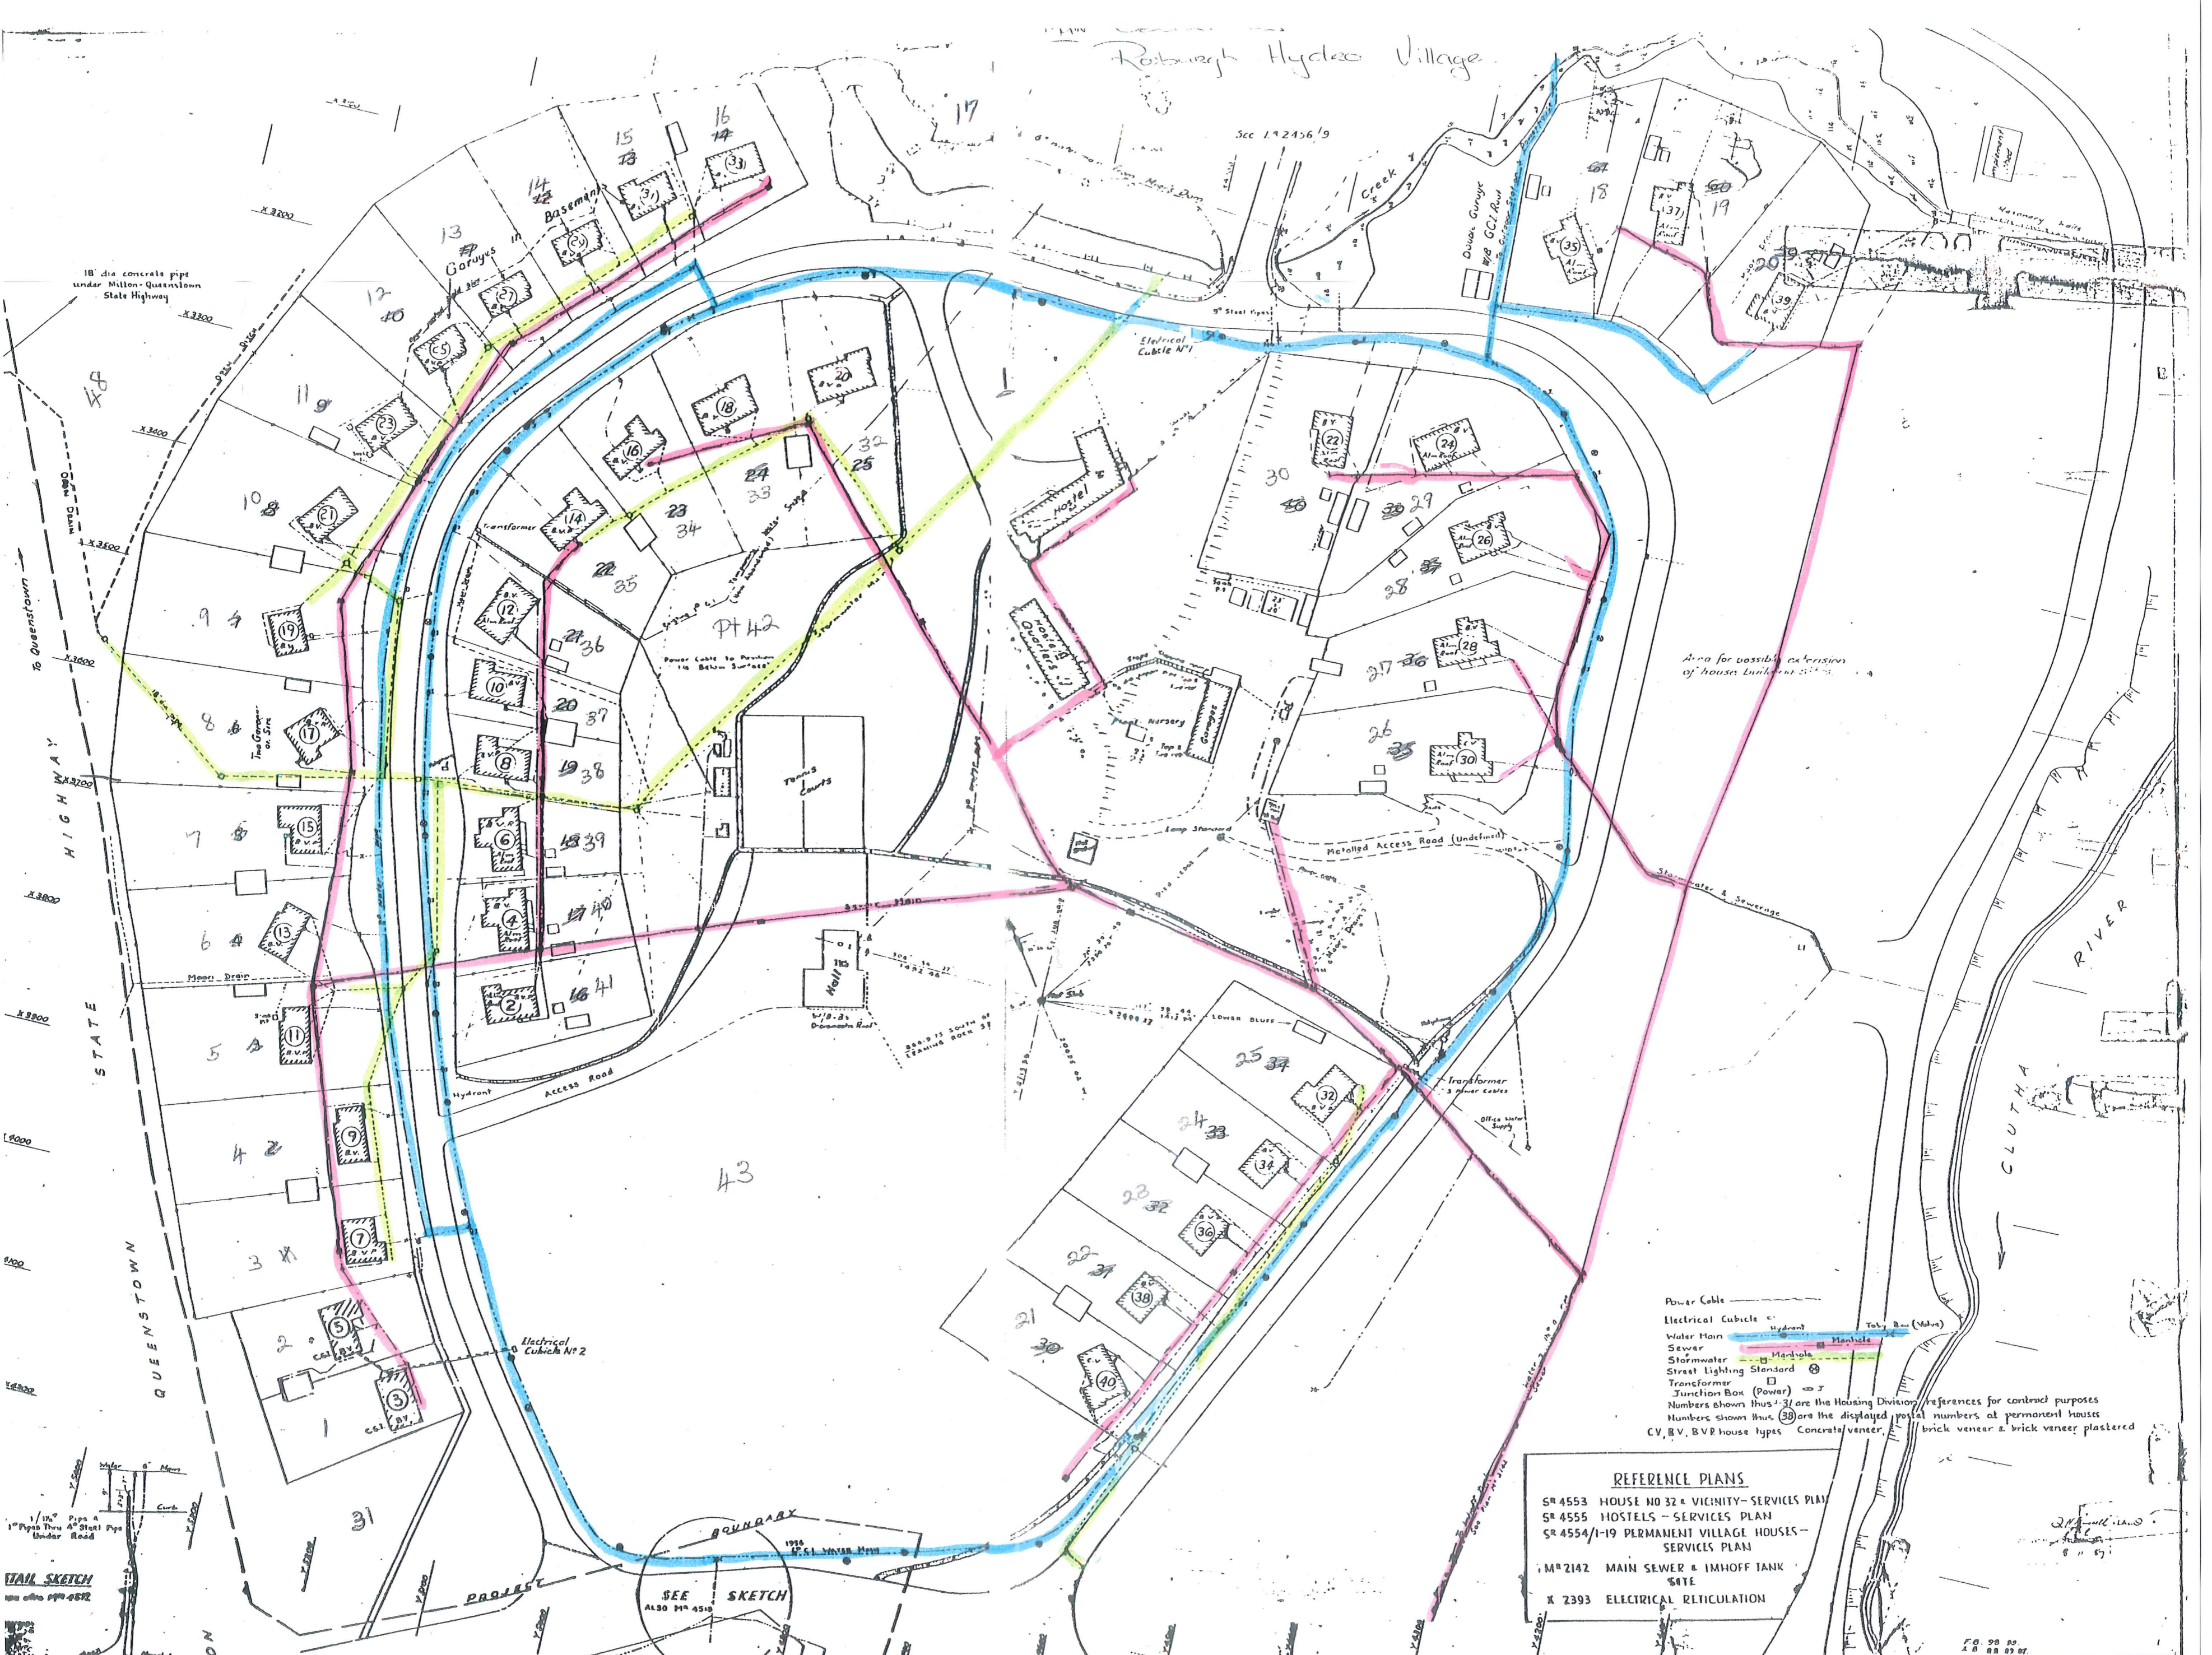

- Power Cable ———
- Electrical Cubicle ———
- Water Main ———
- Sewer ———
- Stormwater ———
- Street Lighting Standard ———
- Transformer ———
- Junction Box (Power) ———
- Numbers shown thus 1-3 are the Housing Division references for contract purposes
- Numbers shown thus 30 are the displayed postal numbers at permanent houses
- CV, BV, BVP house types Concrete veneer, brick veneer & brick veneer plastered

REFERENCE PLANS

- SR 4553 HOUSE NO 32 & VICINITY - SERVICES PLAN
- SR 4555 HOSTELS - SERVICES PLAN
- SR 4554/1-19 PERMANENT VILLAGE HOUSES - SERVICES PLAN
- M 2142 MAIN SEWER & IMHOFF TANK SITE
- X 2393 ELECTRICAL RETICULATION

AMENDMENTS

NO.	BY	APPD.	DATE	FILED	REMARKS
1
2

BY	APPD.	DATE	FILED	REMARKS
...
...

APPROVED FOR ISSUE

MINISTRY OF WORKS

ROXBURGH POWER PROJECT

PERMANENT VILLAGE

GENERAL LAYOUT SHOWING SERVICES

SCALE 1" = 50'

FILE

LR 4552

DATE

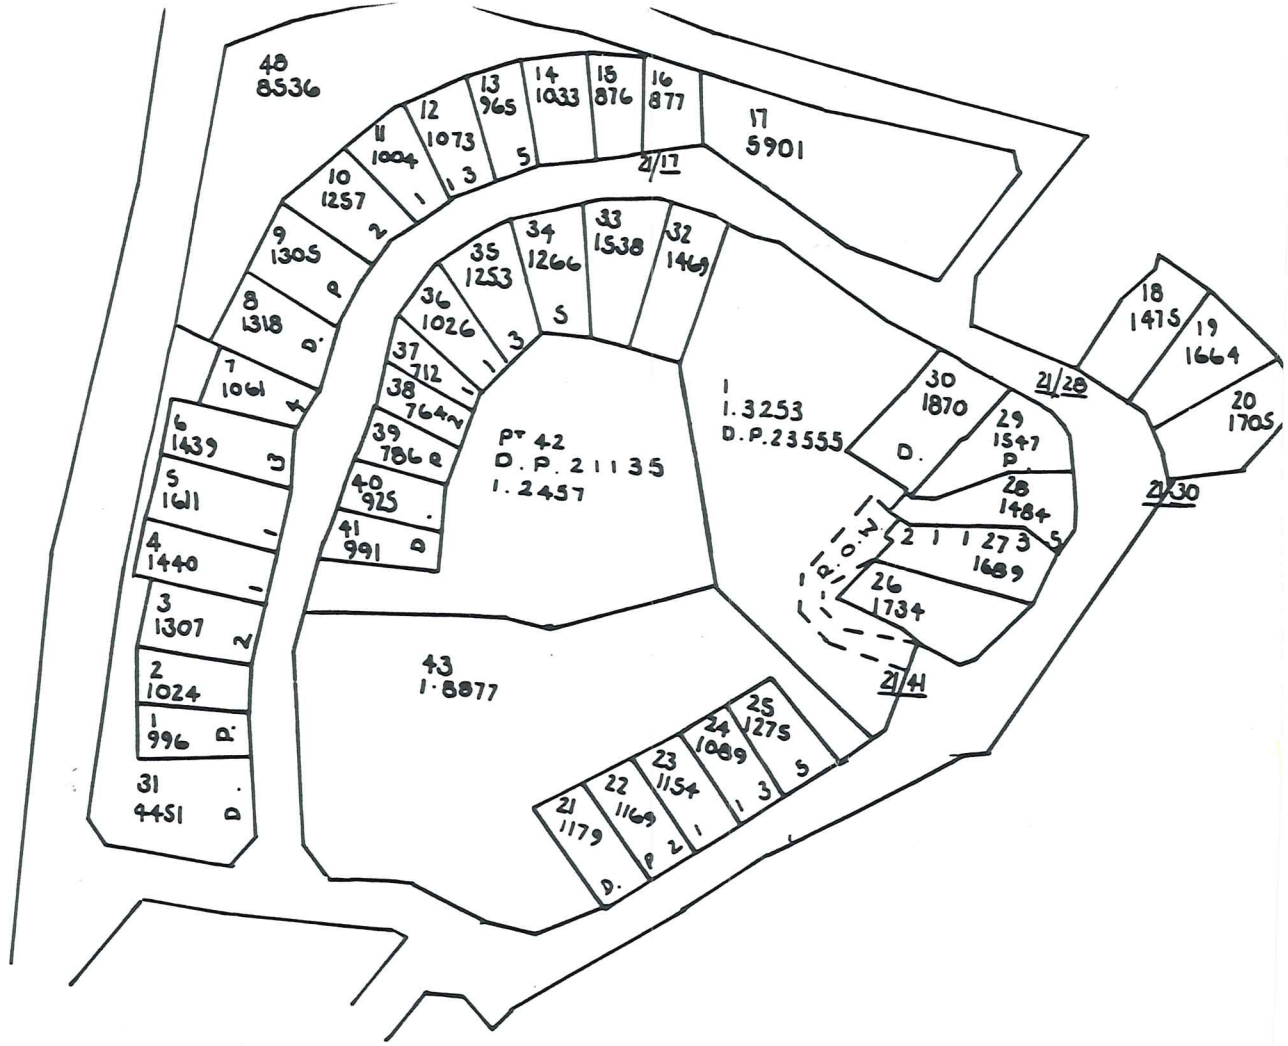


DIAGRAM A
SCALE 1: 3168

