


ROXBURGH STATISTICS ~ 1977

NO OF SECTIONS IN DRAINAGE AREA ~ 420
 NO OF HOUSES IN DRAINAGE AREA ~ 280
 PERMANENT POPULATION 1976 CENSUS ~ 773
 ESTIMATED PRESENT HOLIDAY POPULATION ~ 1000
 (INCLUDES PRESENT POPULATION)

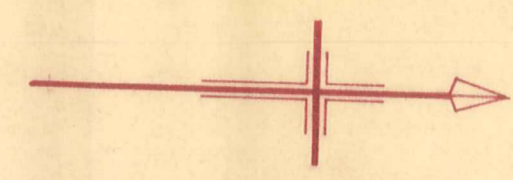

A

A

inches

B


B

C

C

D

D

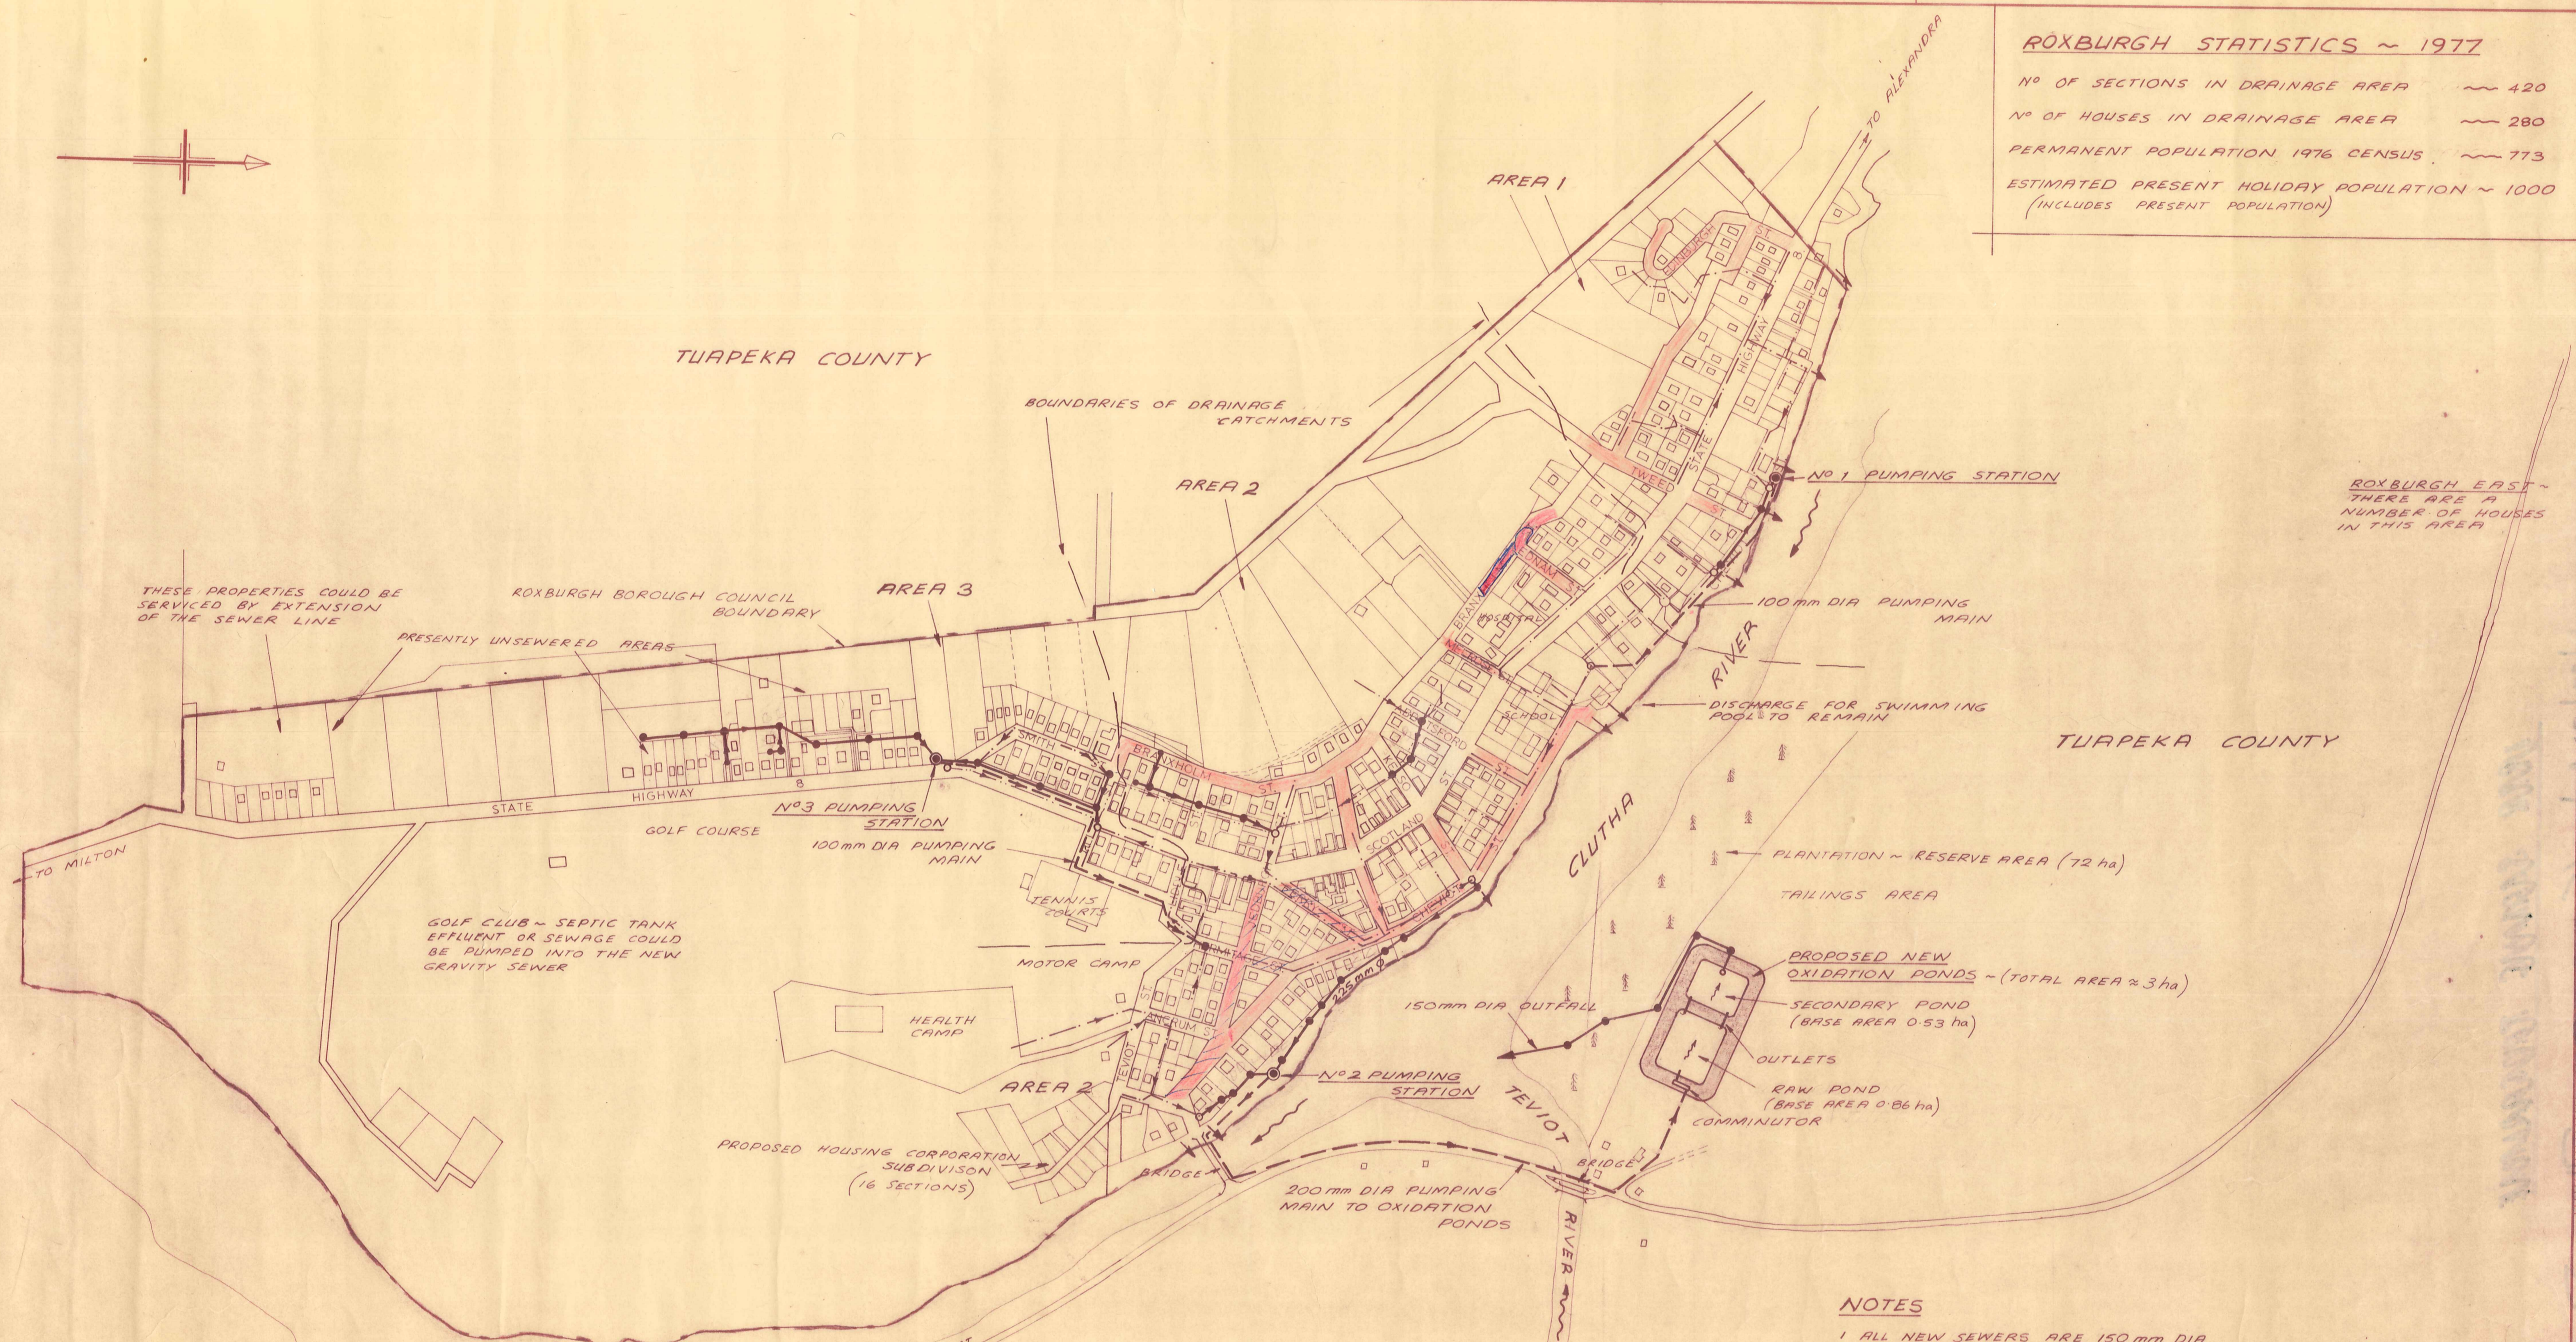

KEY

- PROPOSED NEW FOUL SEWER
- PROPOSED NEW MANHOLE ON FOUL SEWER
- PROPOSED NEW RODDING EYE ON FOUL SEWER
- PROPOSED NEW PUMPING MAIN
- EXISTING FOUL SEWER TO REMAIN IN USE
- EXISTING MANHOLE ON FOUL SEWER
- EXISTING FOUL SEWER REUSED AS P.S. OVERFLOW
- BOUNDARY OF DRAINAGE CATCHMENTS
- PROPOSED NEW PUMPING STATION
- EXISTING FOUL SEWER OUTFALLS

NOTES

- 1 ALL NEW SEWERS ARE 150 mm DIA UNLESS OTHERWISE SHOWN
- 2 NO 1 & NO 2 PUMPING STATIONS TO HAVE EMERGENCY OVERFLOWS INTO THE CLUTHA RIVER, NO 3 PUMPING STATION INTO EXISTING UNUSED SEWER
- 3 TO BE READ IN CONJUNCTION WITH LOAN PROPOSAL DATED JULY 1977

E. R. GARDEN & PARTNERS
 CONSULTING ENGINEERS
 DUNEDIN & INVERCARGILL



ROXBURGH BOROUGH COUNCIL

Designed G.R./G.E.W. Date July '77 Scale: 1:5000
 Drawn G.R. Job No. 2510
 Traced G.A. Checked J.W.B. Survey Ref:
 Approved L.B. 136

SEWERAGE LOAN PROPOSAL PROPOSED LAYOUT PLAN

DRG No. 2510/4

AMENDMENTS

RELEVANT DRAWINGS ETC.