



TYPICAL CROSS SECTION
Scale: 5 feet to 1 inch.

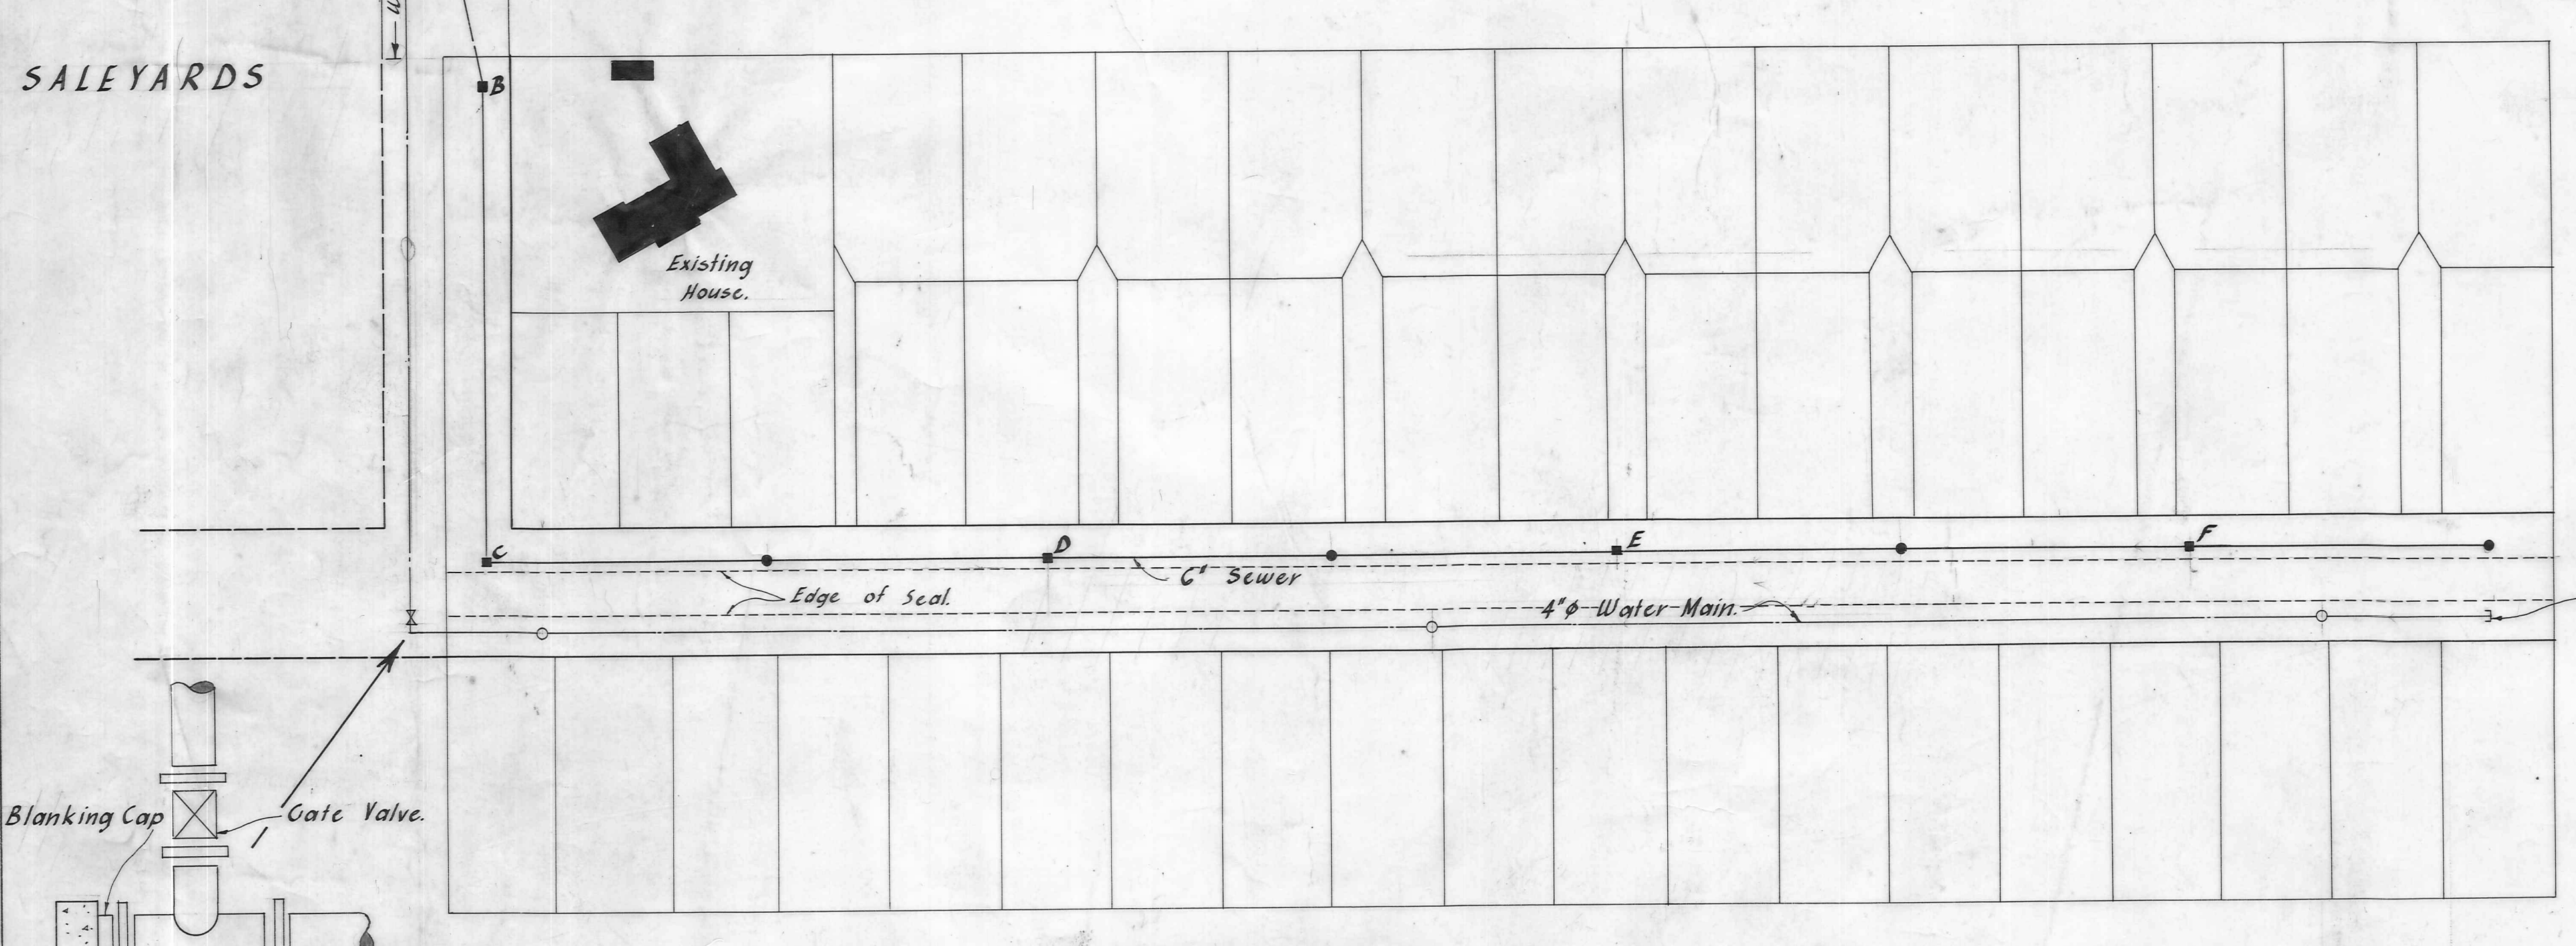

PLAN
Scale: 1 chain to 1 inch.

- Legend
- 6" Sewer
 - Manhole
 - Cleaning eye
 - 4" Water Main
 - Fire Hydrant
 - Valve

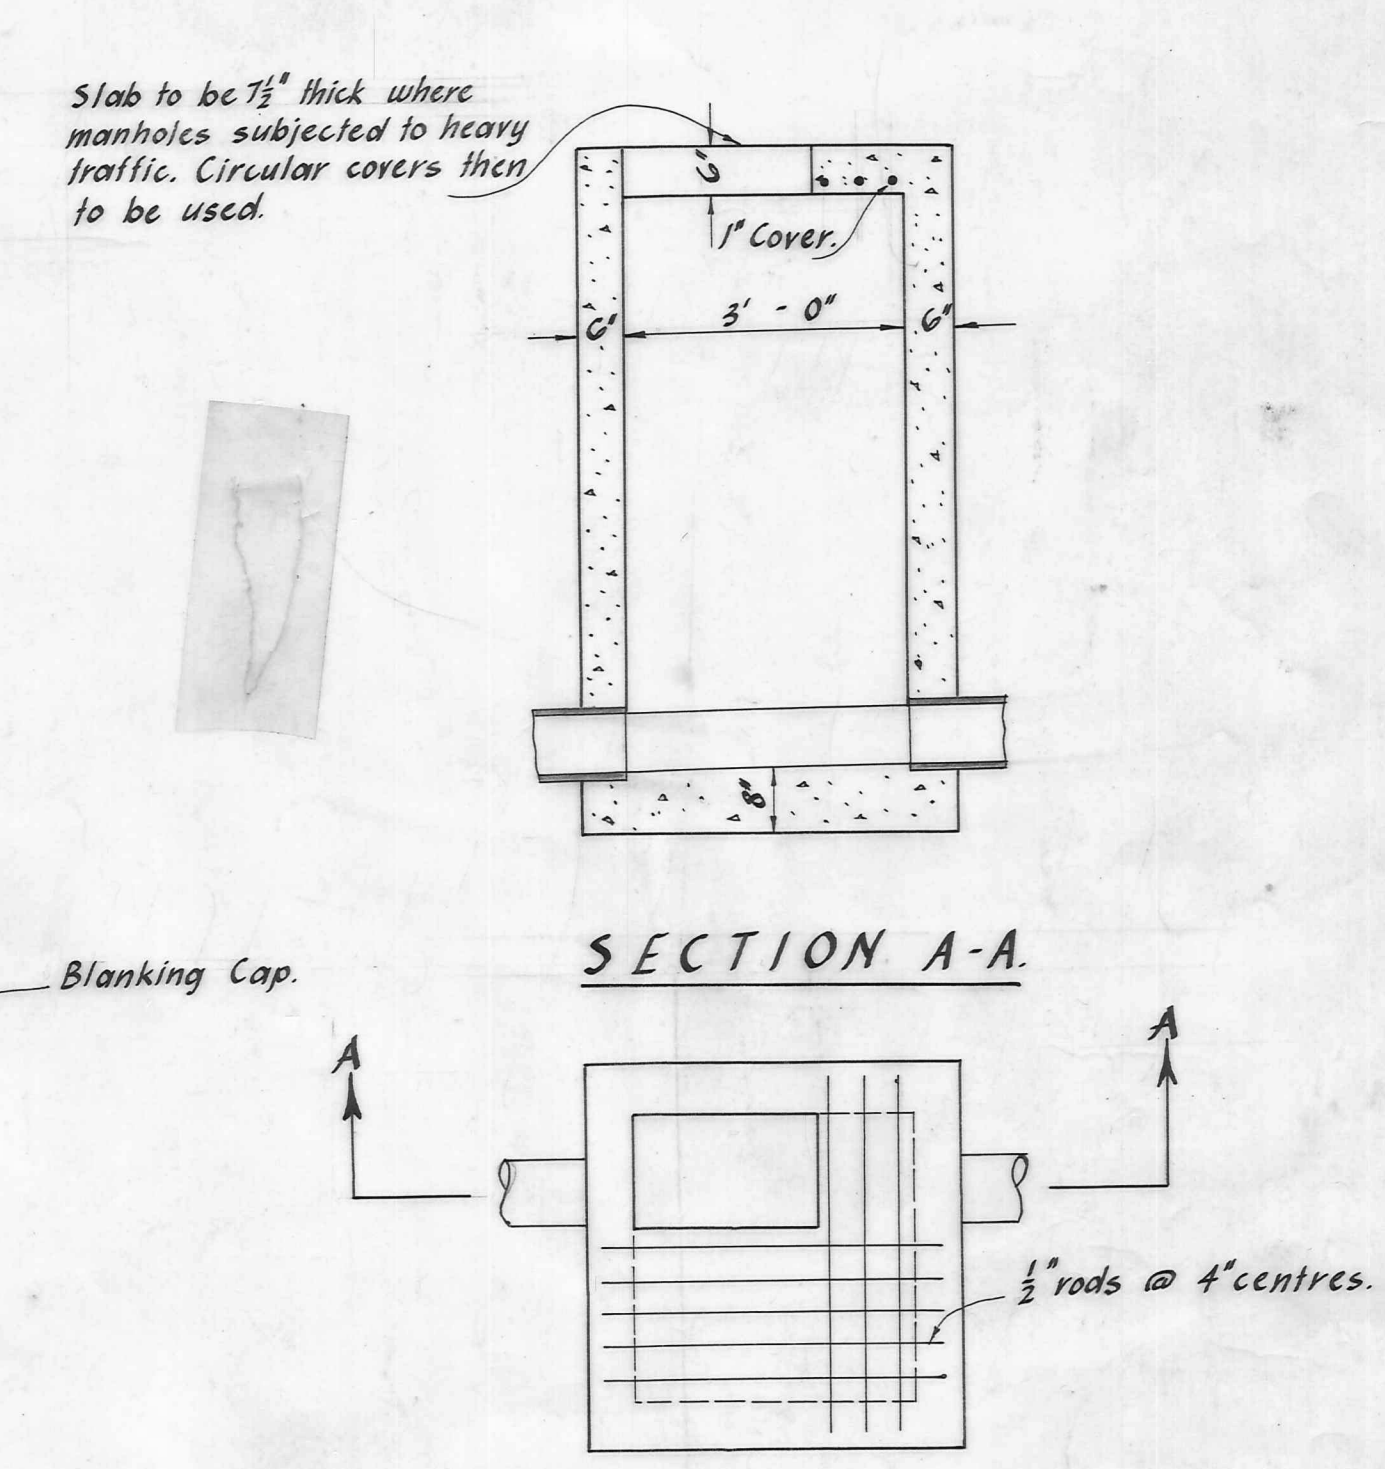

HINGED COVER MANHOLE

Invert Levels Sewerage
Design & Levels
Existing & Levels
Peg Levels
Chainage
Grades Road.
Grades Sewerage.


LONGITUDINAL SECTIONS
Horizontal: 1 chain to 1 inch.
Vertical: 4 feet to 1 inch.

RUSSELL STREET
PROPOSED SERVICE LAYOUT
1963
139