



Bridge over Shag River  
 Drawing No. 3 Approaches  
 and New Bay.

Elevation.

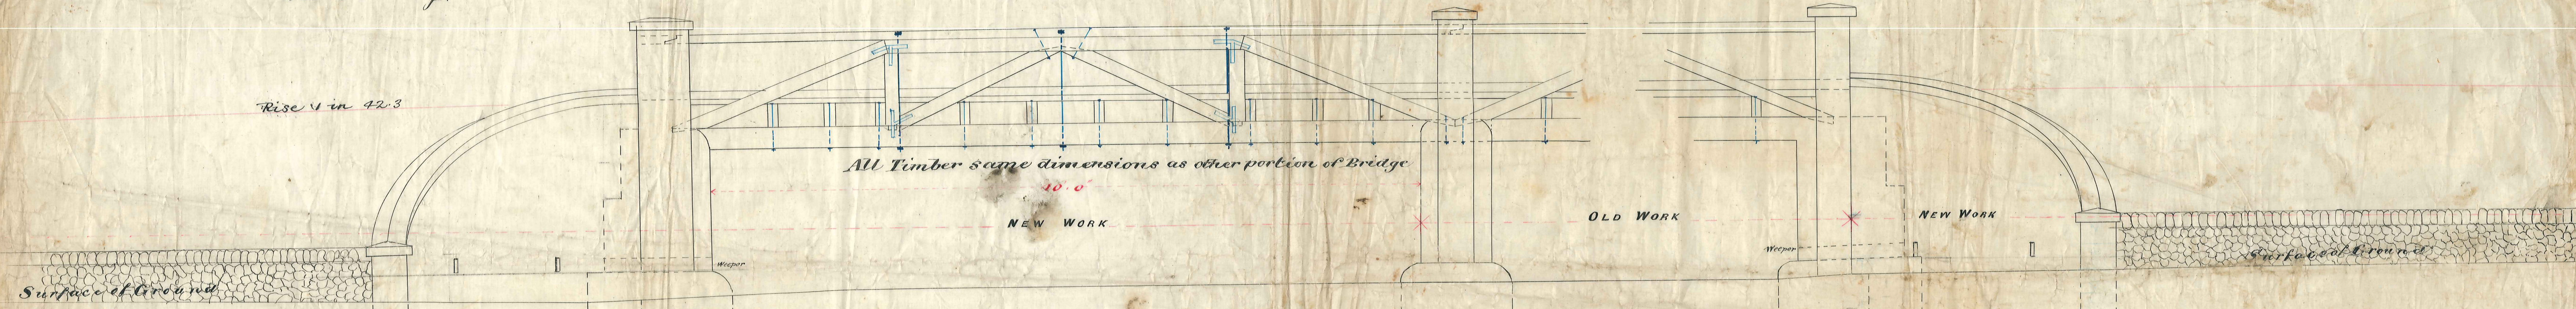

Pitched Slope 8 to 1


PLAN

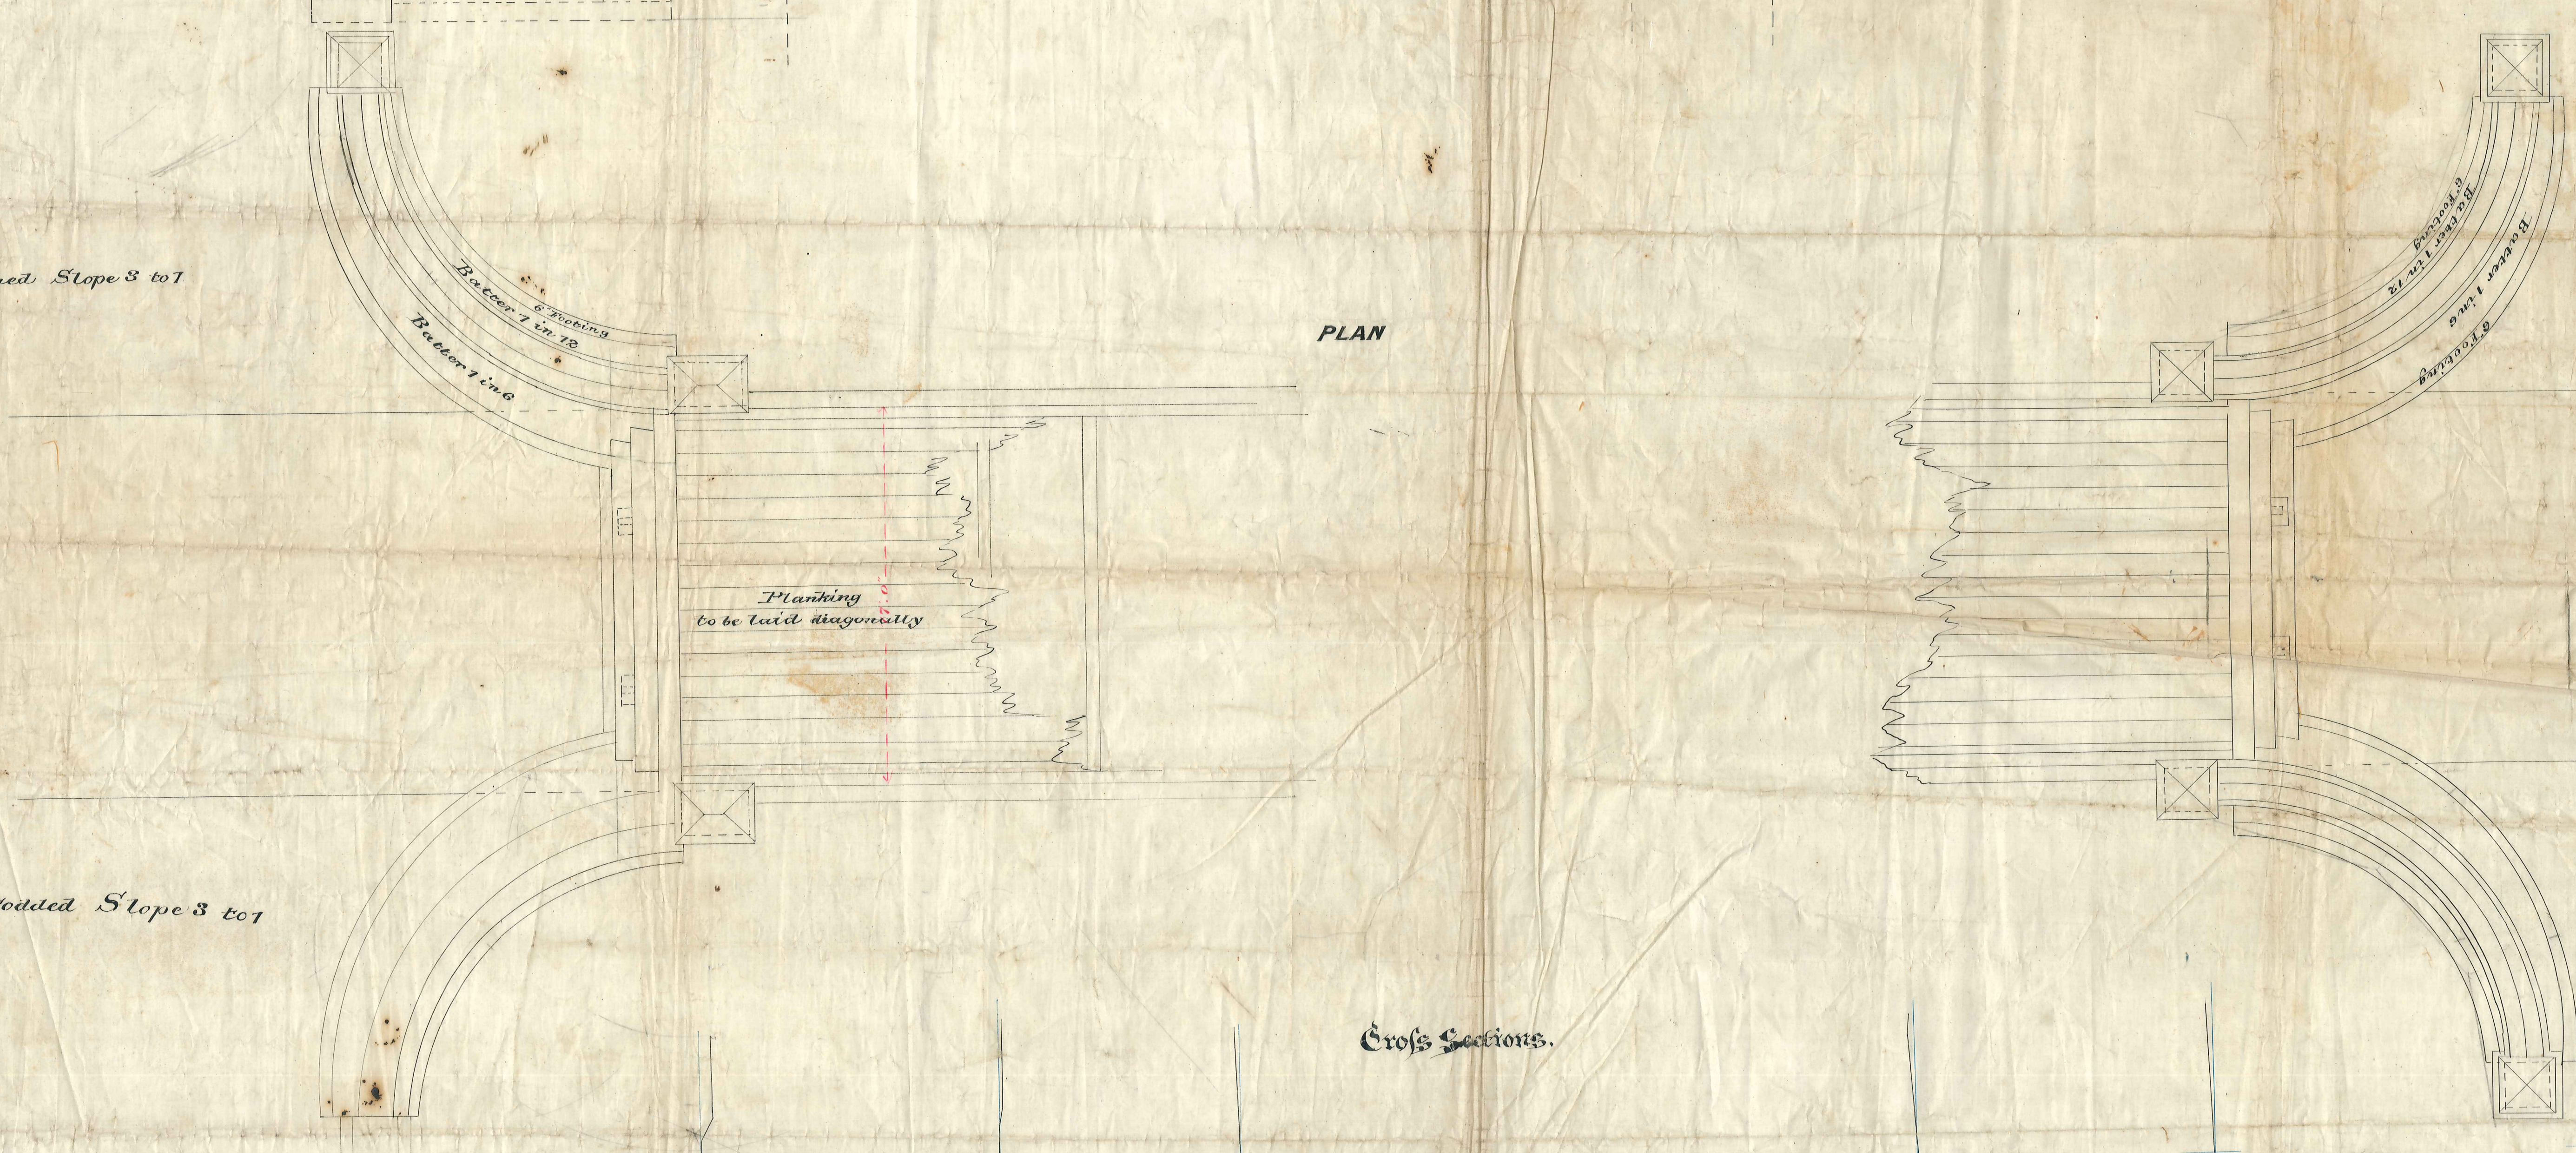

Cross Sections.



Longitudinal Section.

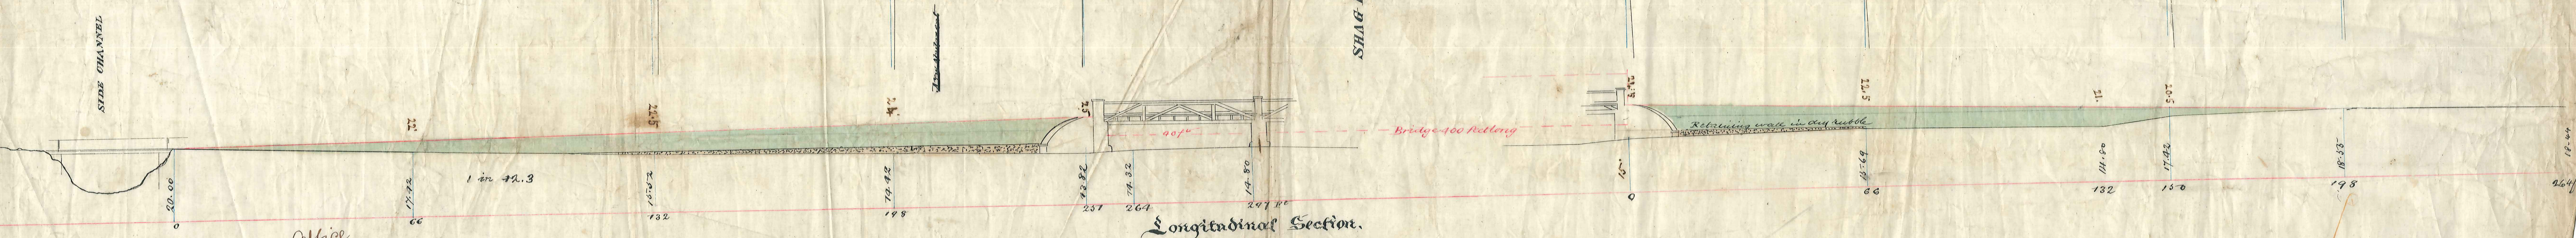

J.M.  
 21/7/95  
 Provincial Engineer's Office

