


PLAN
Scale: 1ch. to lin.

design channel Levs Nth
Boundary Levs Nth
Boundary Levs Sth
Edge of Seal Nth
Edge of Seal
Existing & Levels
Chainage
Grades Nth
Grades Sth
Design channel Levs Sth

Height above datum 470 feet.	1	2	3	4	5	6	7	8	9
Chainage	0	1	2	3	4	5	6	7	8
Grades Nth	2 ch. Vert. Curve. +2.53'/ch.		+ .30'/ch.			2 ch. Vert. Curve. +.80'/ch.			
Grades Sth	4 ch. Vert. Curve. existing K&C. +1.09'/ch.		2 ch. Vert. Curve. +.30'/ch.			2 ch. Vert. Curve. +.80'/ch.			
Design channel Levs Sth	481.02	481.01	481.10	481.01	481.50	481.60	481.10	481.58	481.78

— LONGITUDINAL SECTION —
Vertical: 4ft. to lin.
Scale: Horizontal: 1ch. to lin.

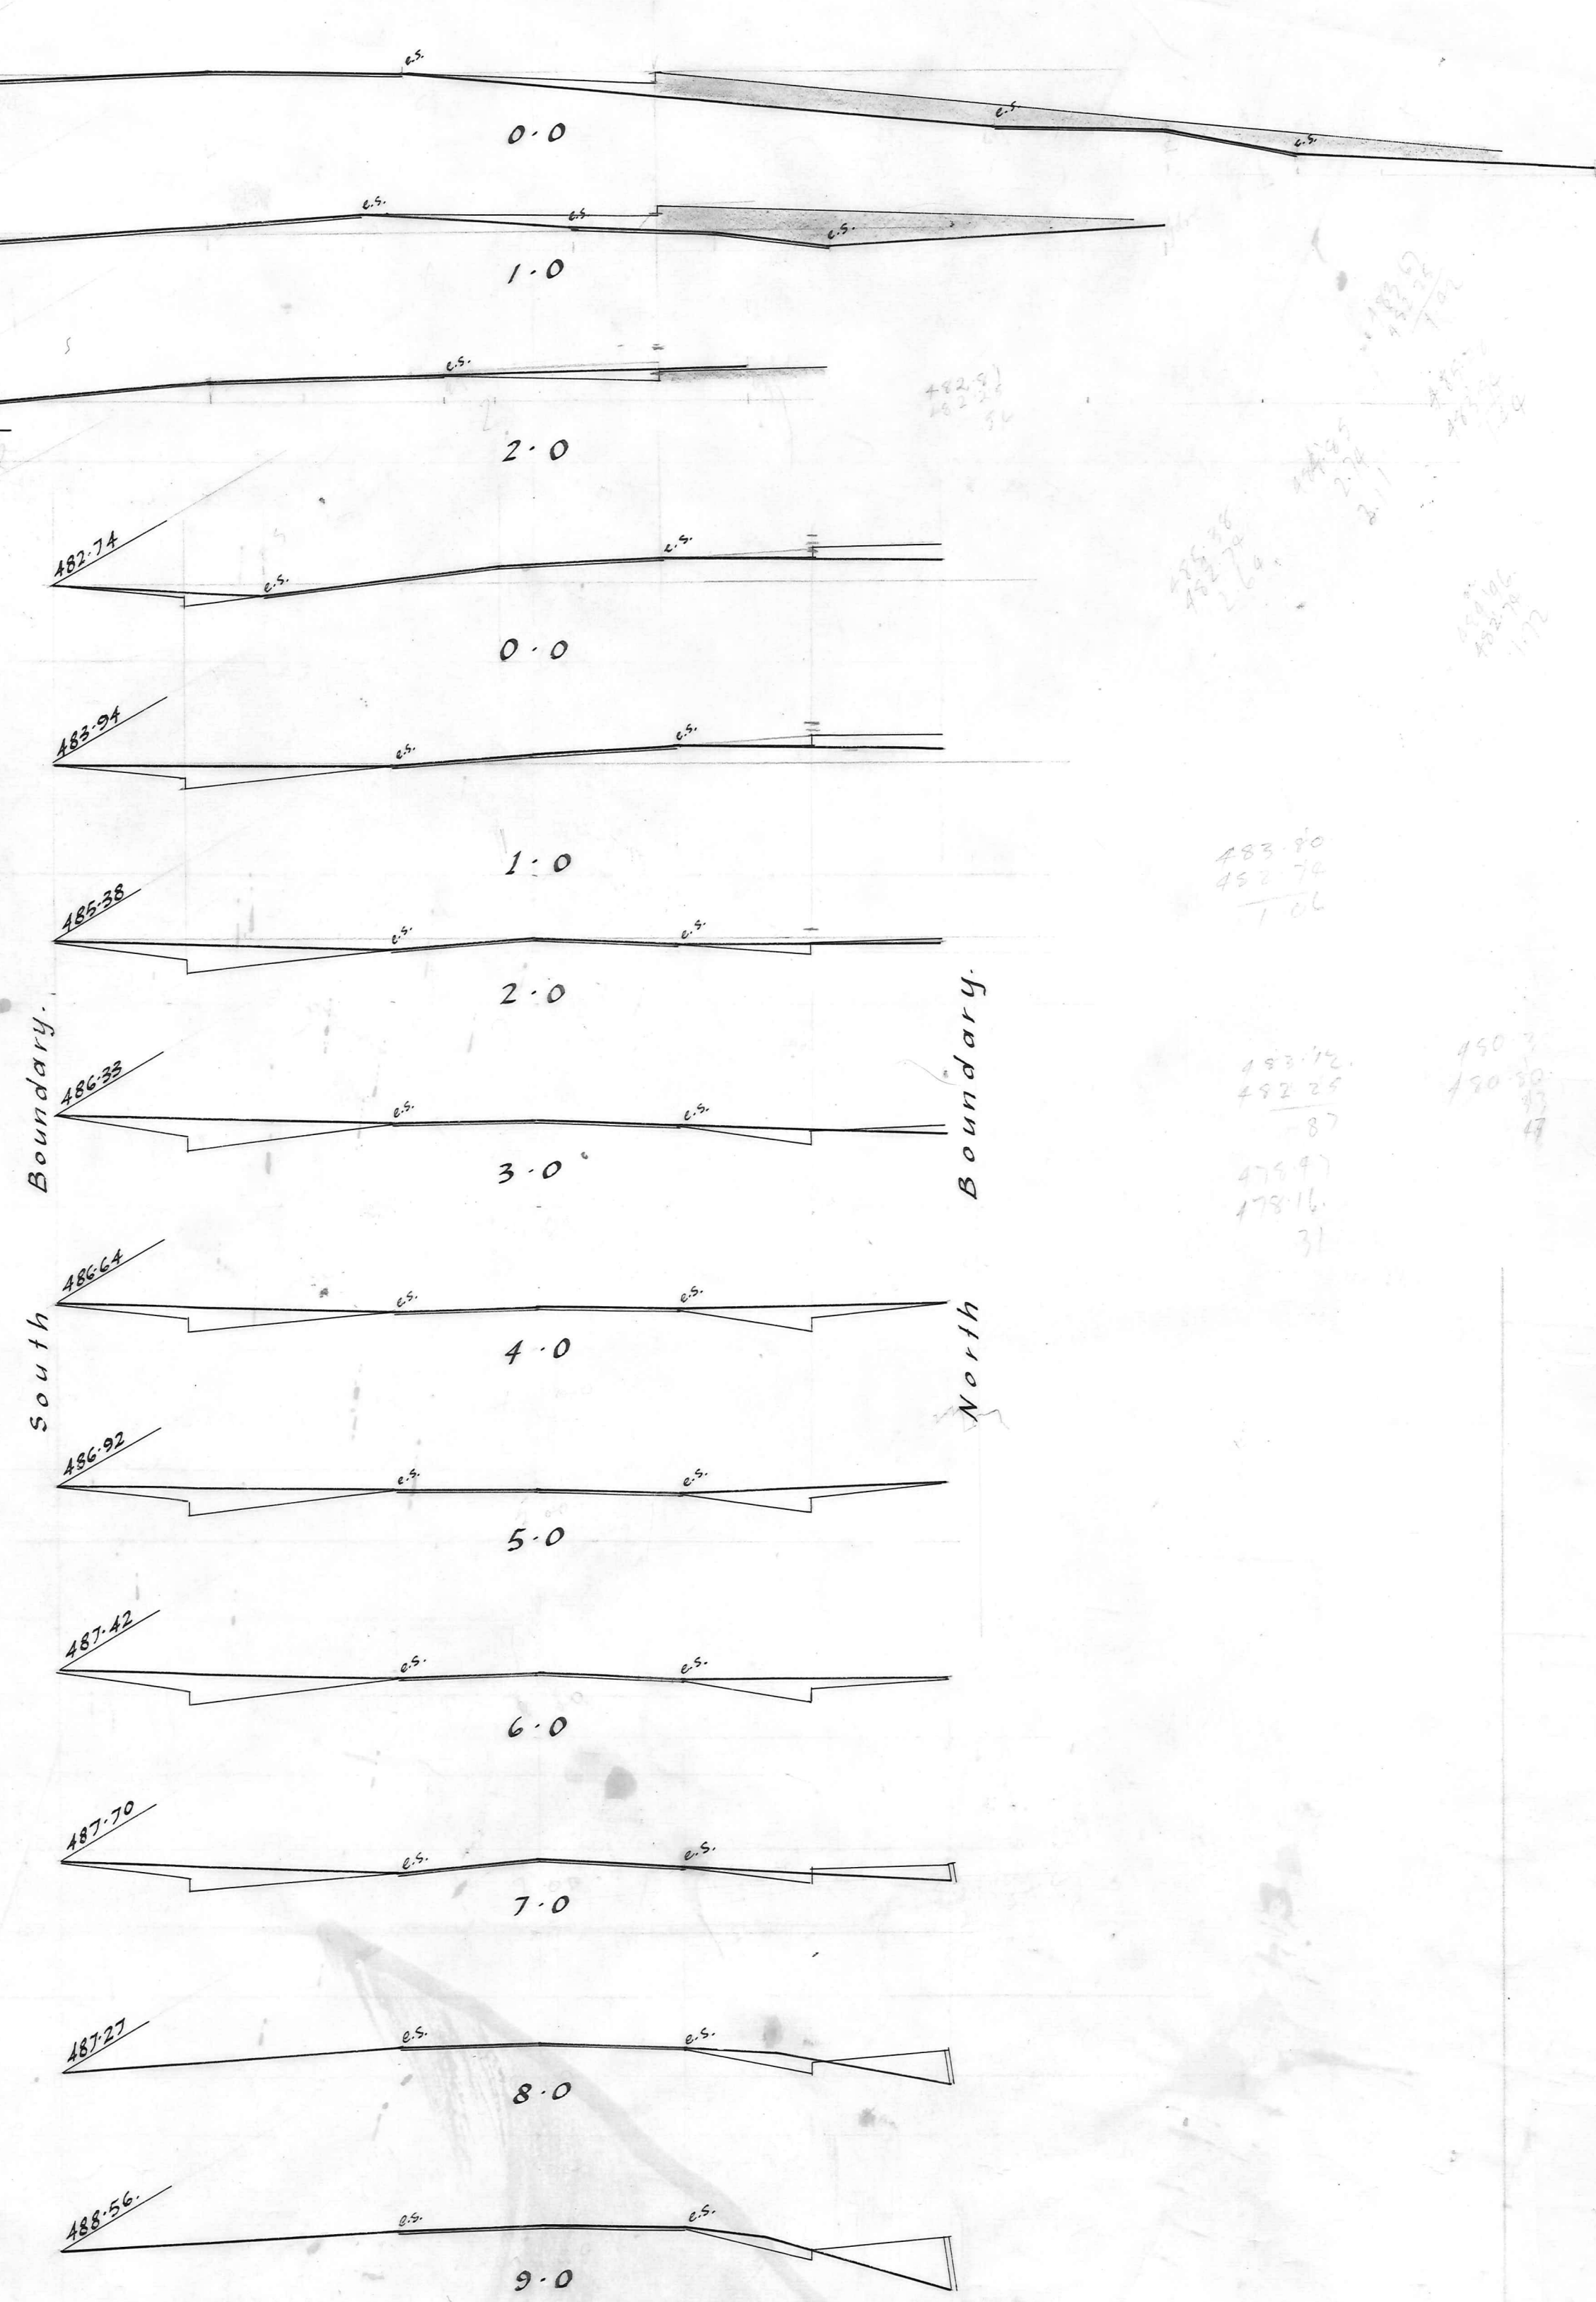

— CROSS SECTIONS —
Vertical: 5ft. to lin.
Scale: Horizontal: 10ft. to lin.

— ALEXANDRA BOROUGH —
SHANNON ST. RE-ALIGNMENT

208
208
208