


# — Sowburn Bridge — Maniototo County Council.

sheet. 1






## Main Paearoa-Paerau Road — Upper Taieri Survey District —

Scales.  $\frac{1}{8}$ " and  $\frac{1}{4}$ " = 1 foot

MANIOTOTO COUNTY COUNCIL  
 F. W. Wootley  
 COUNTY ENGINEER  
 24.10.22.

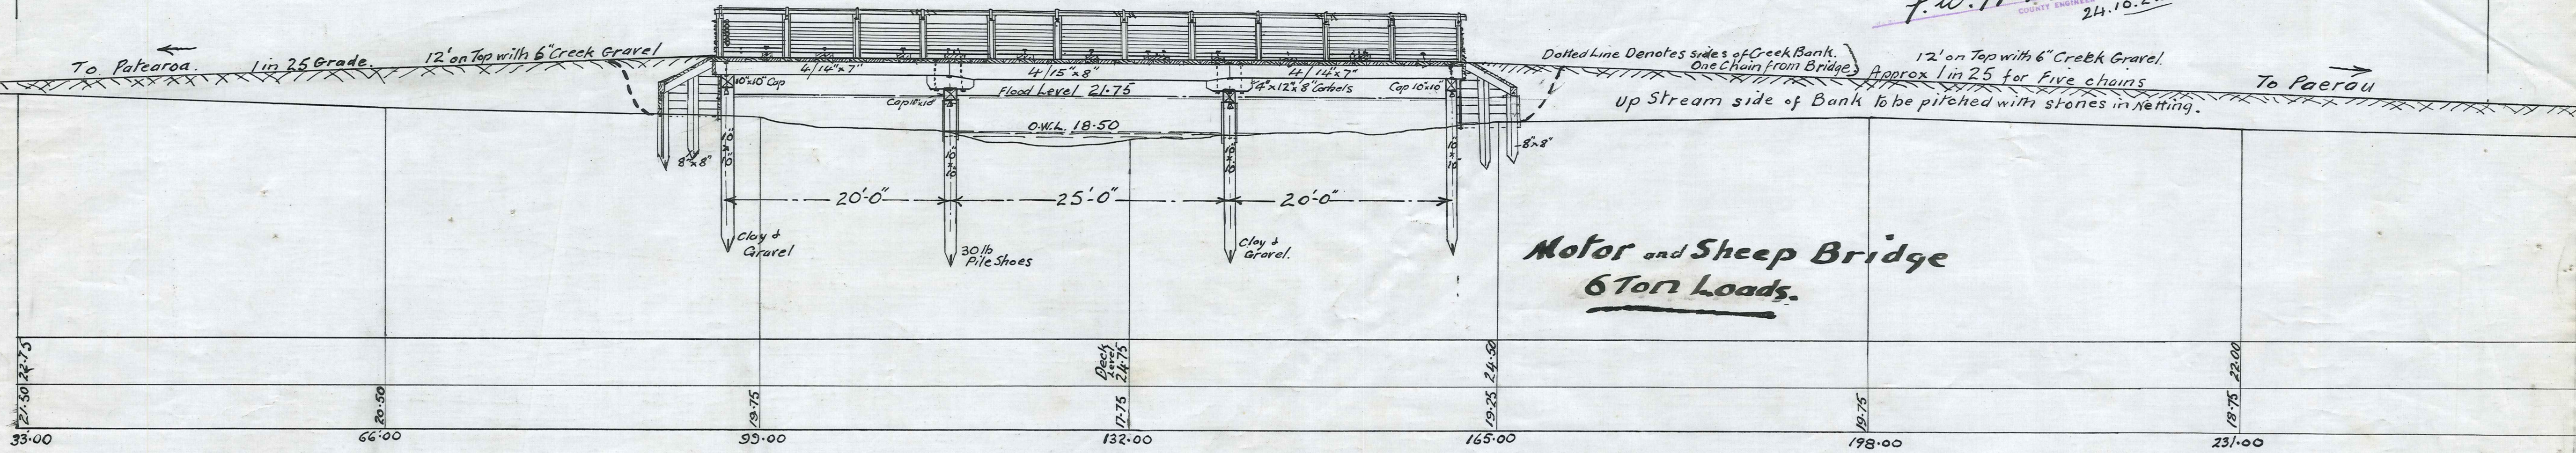

**Motor and Sheep Bridge  
 6 Ton Loads.**

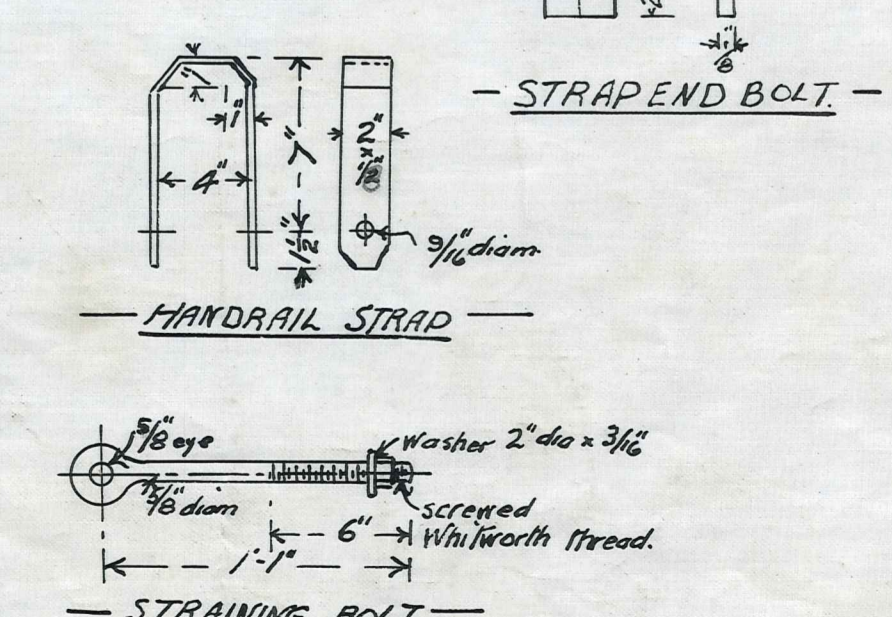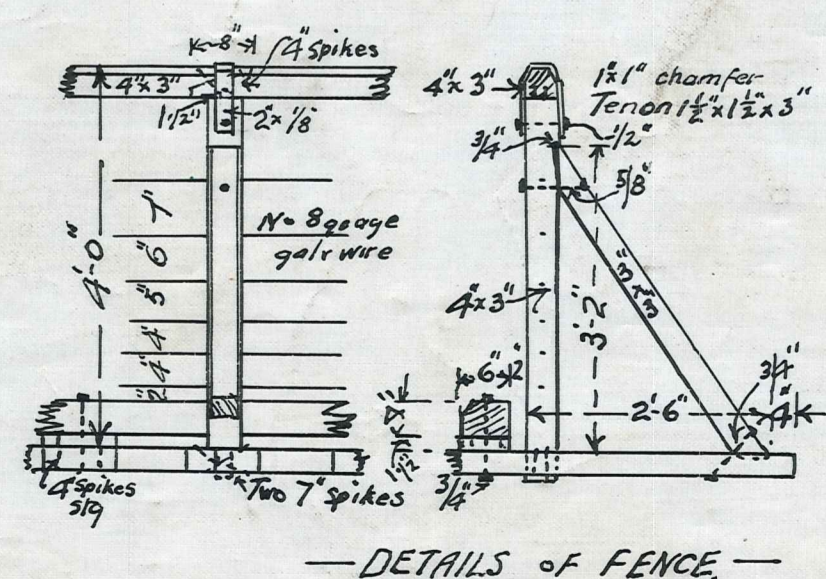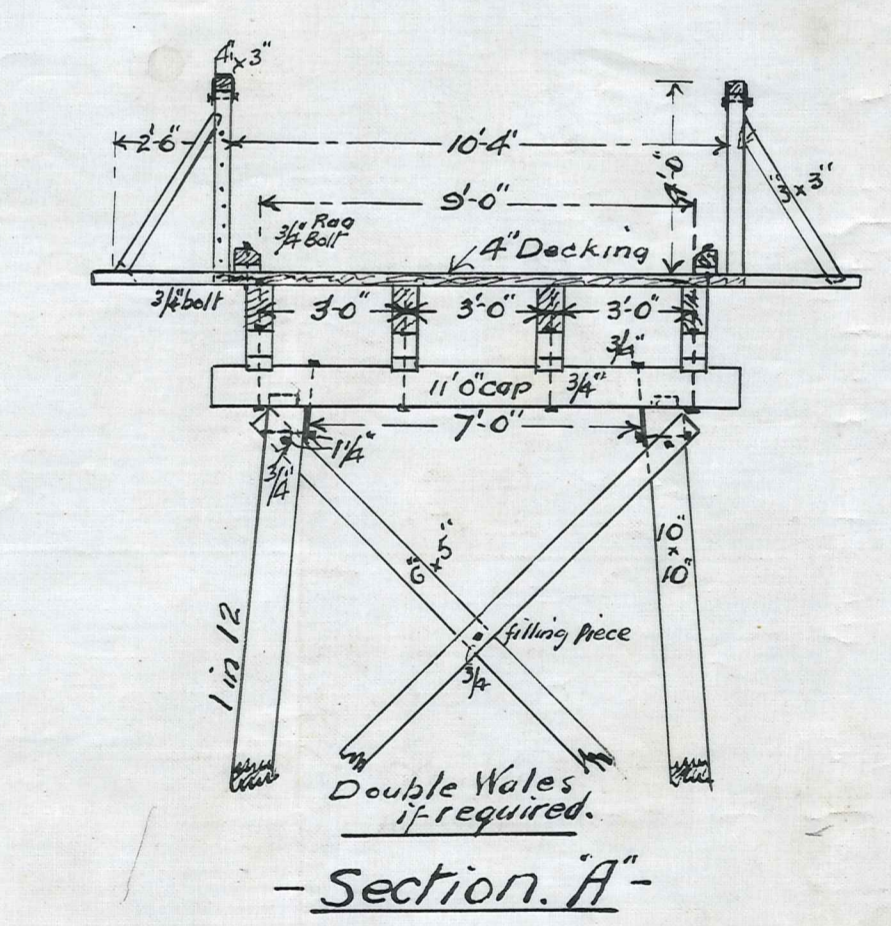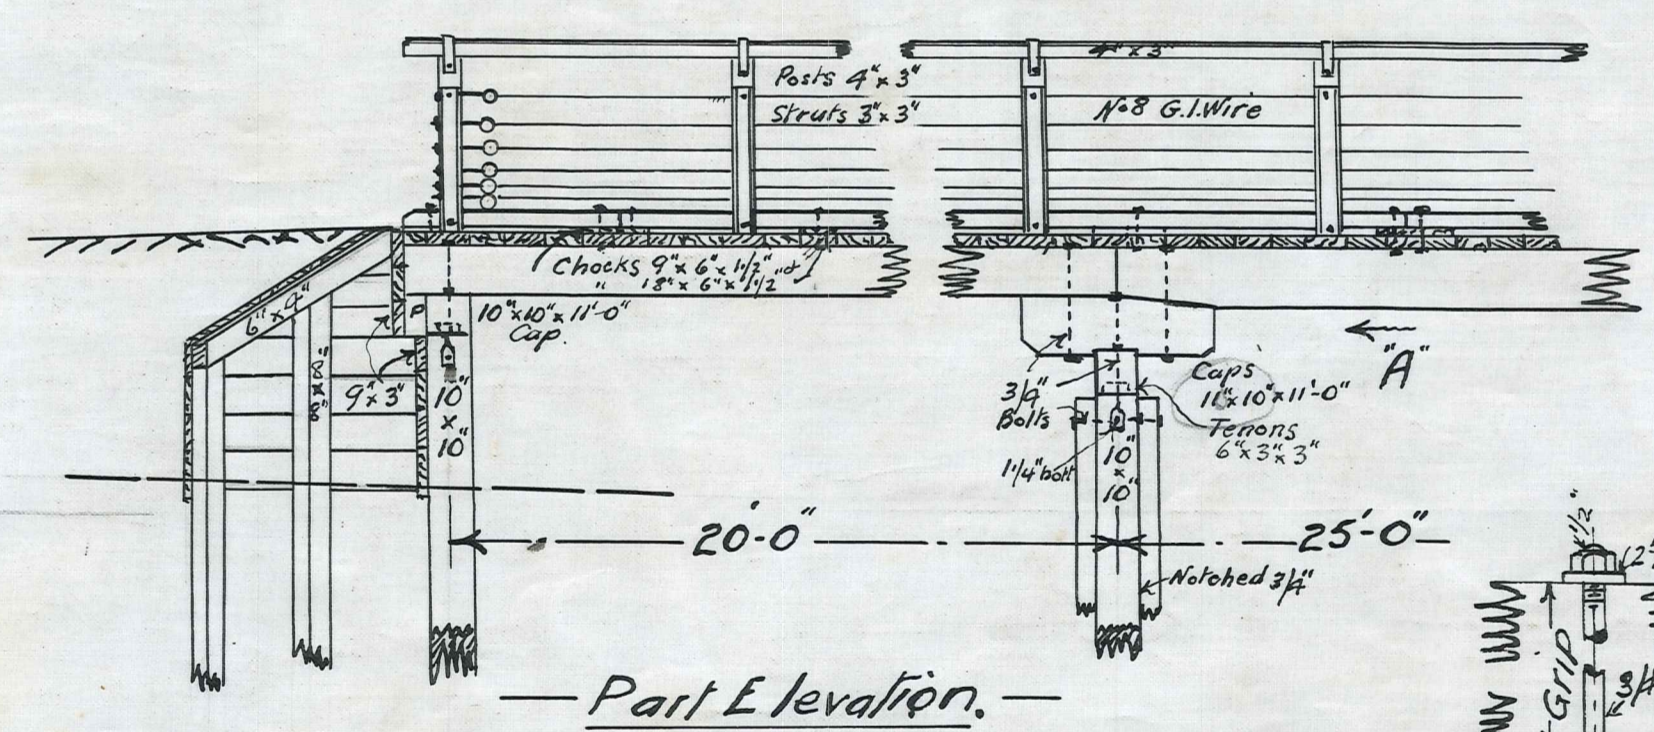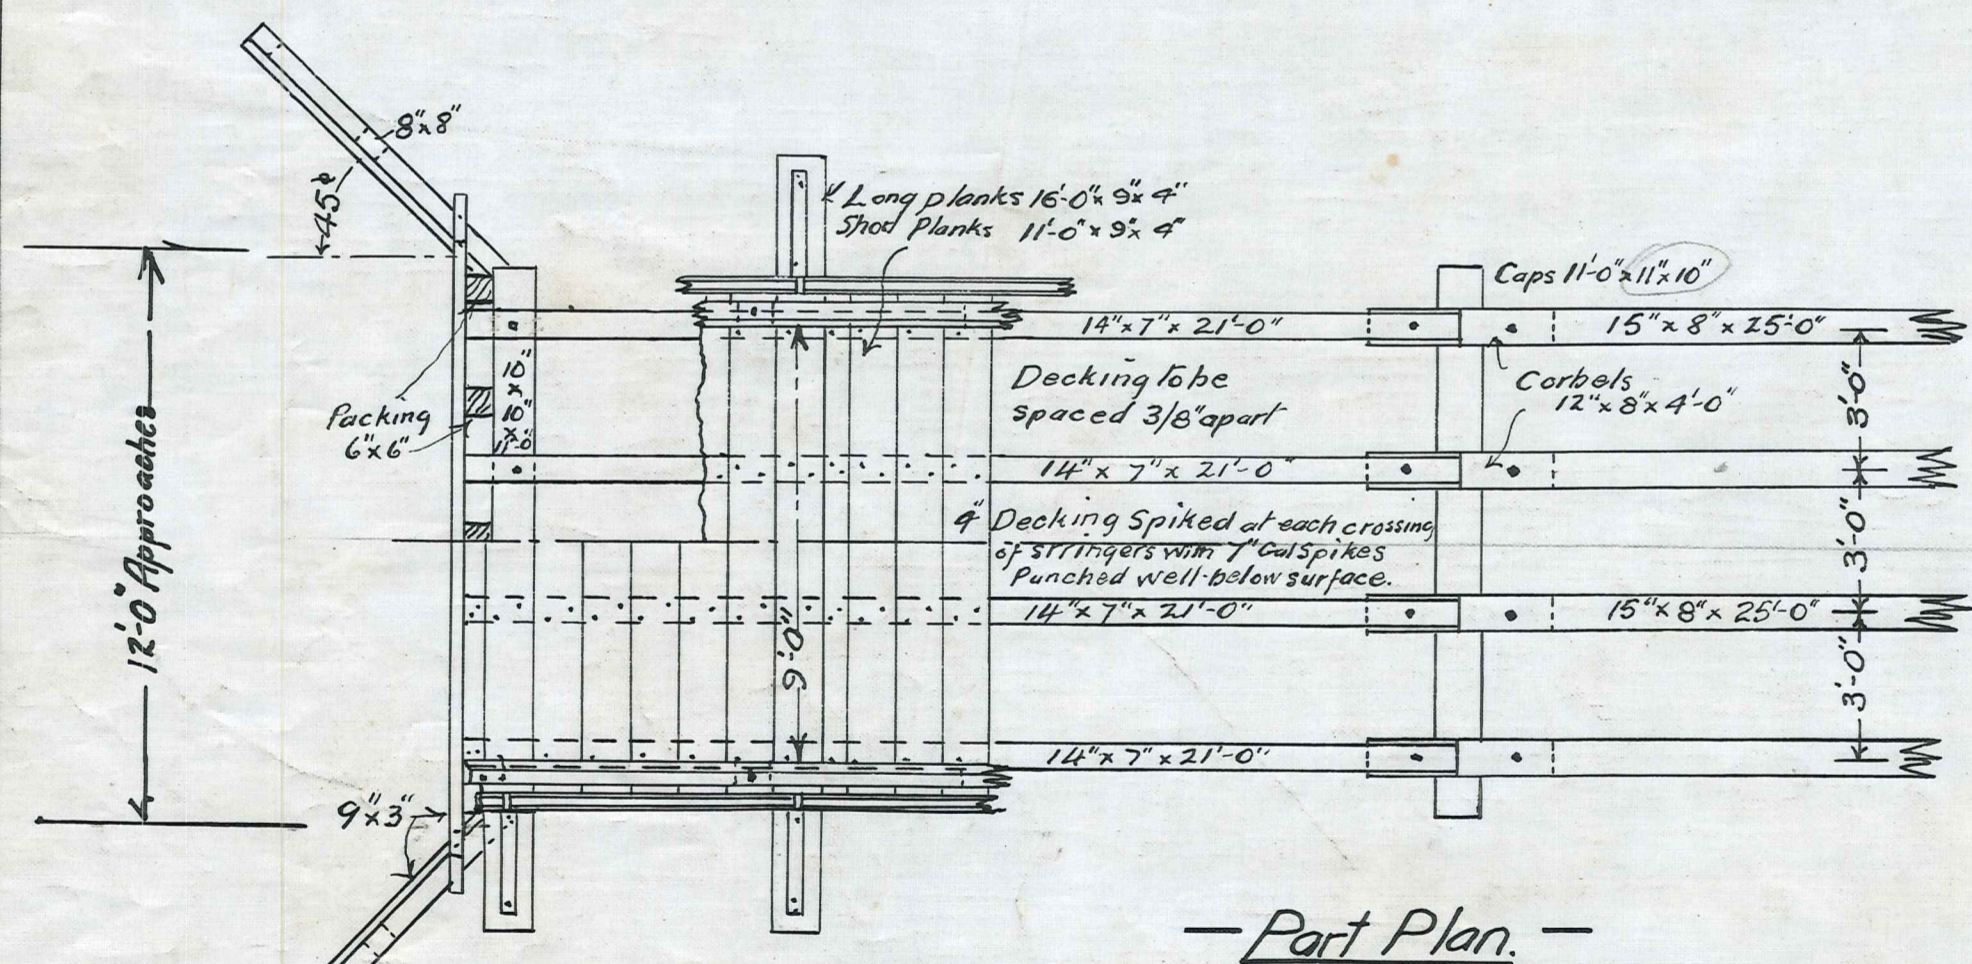

386 not built

**Plan No 010.**  
 M.C.C. 038