
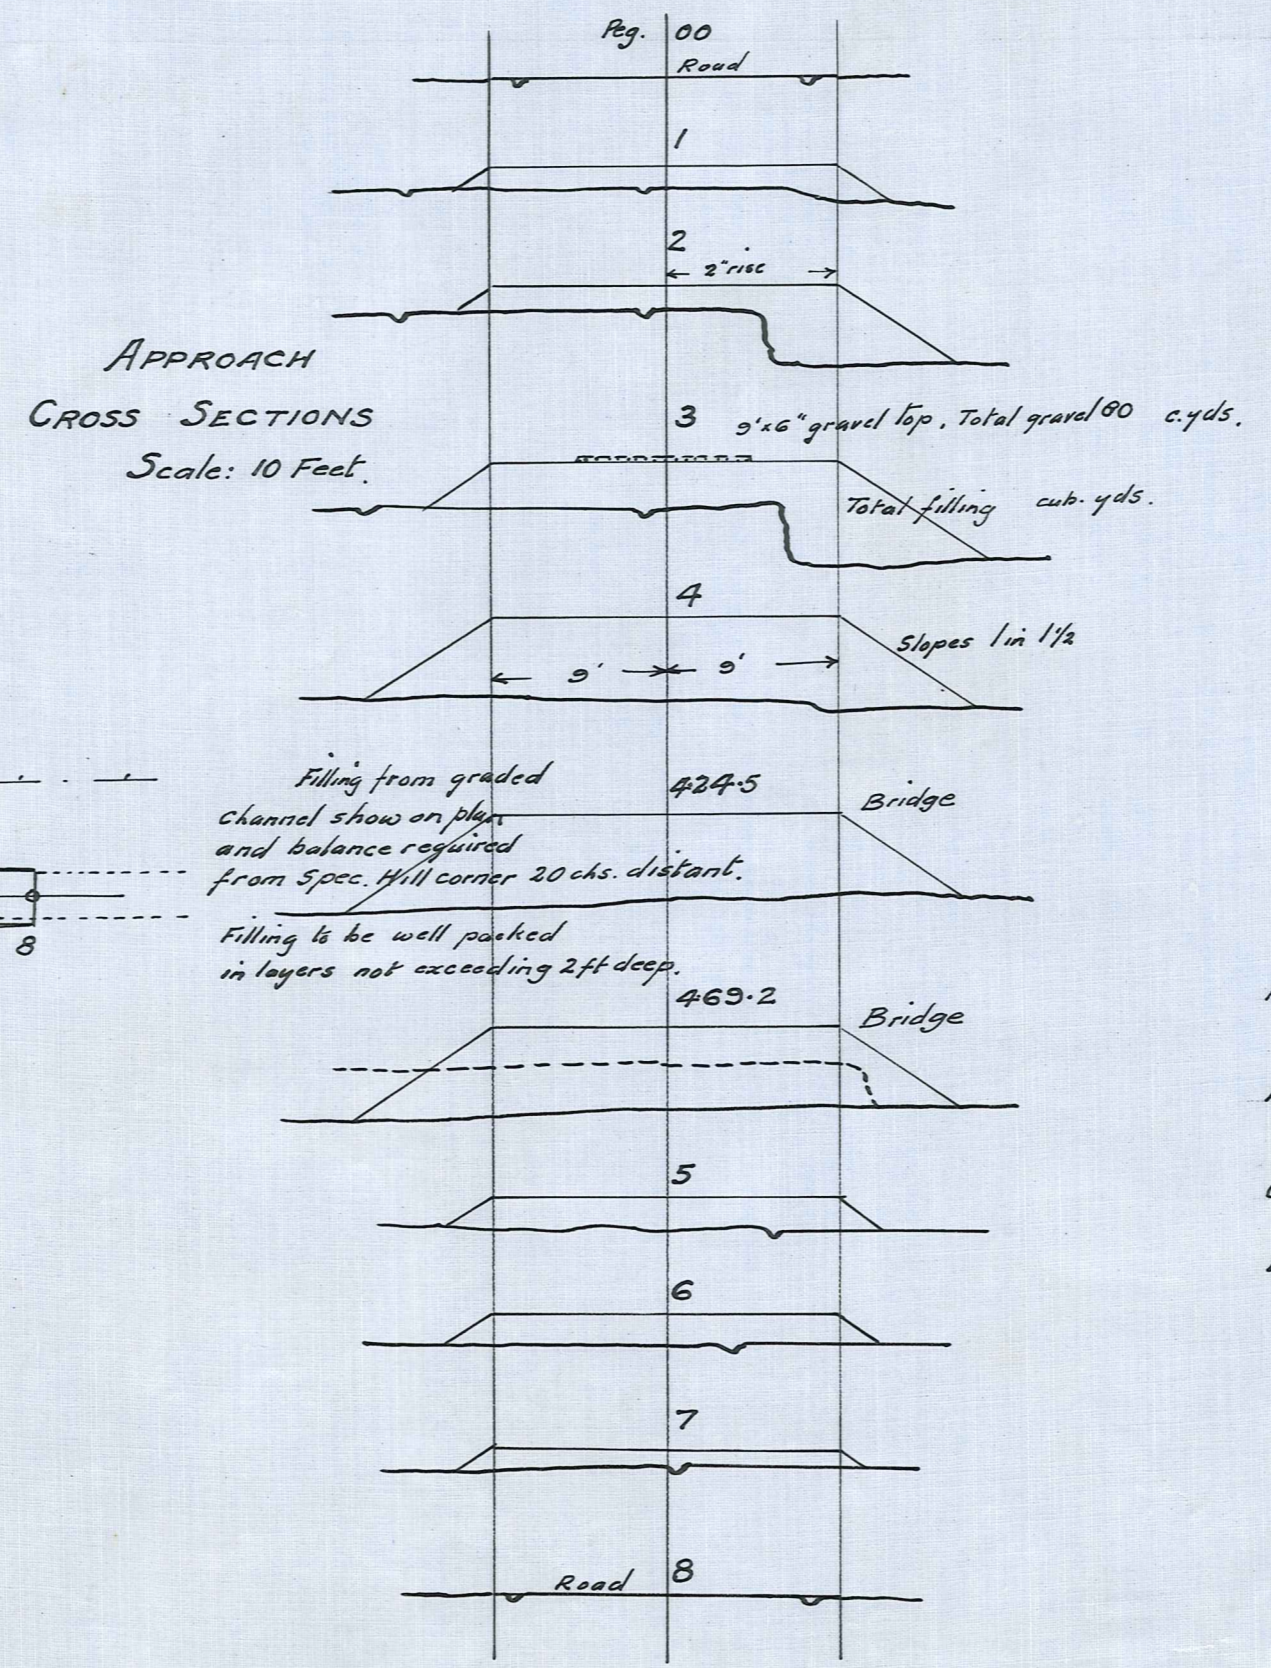
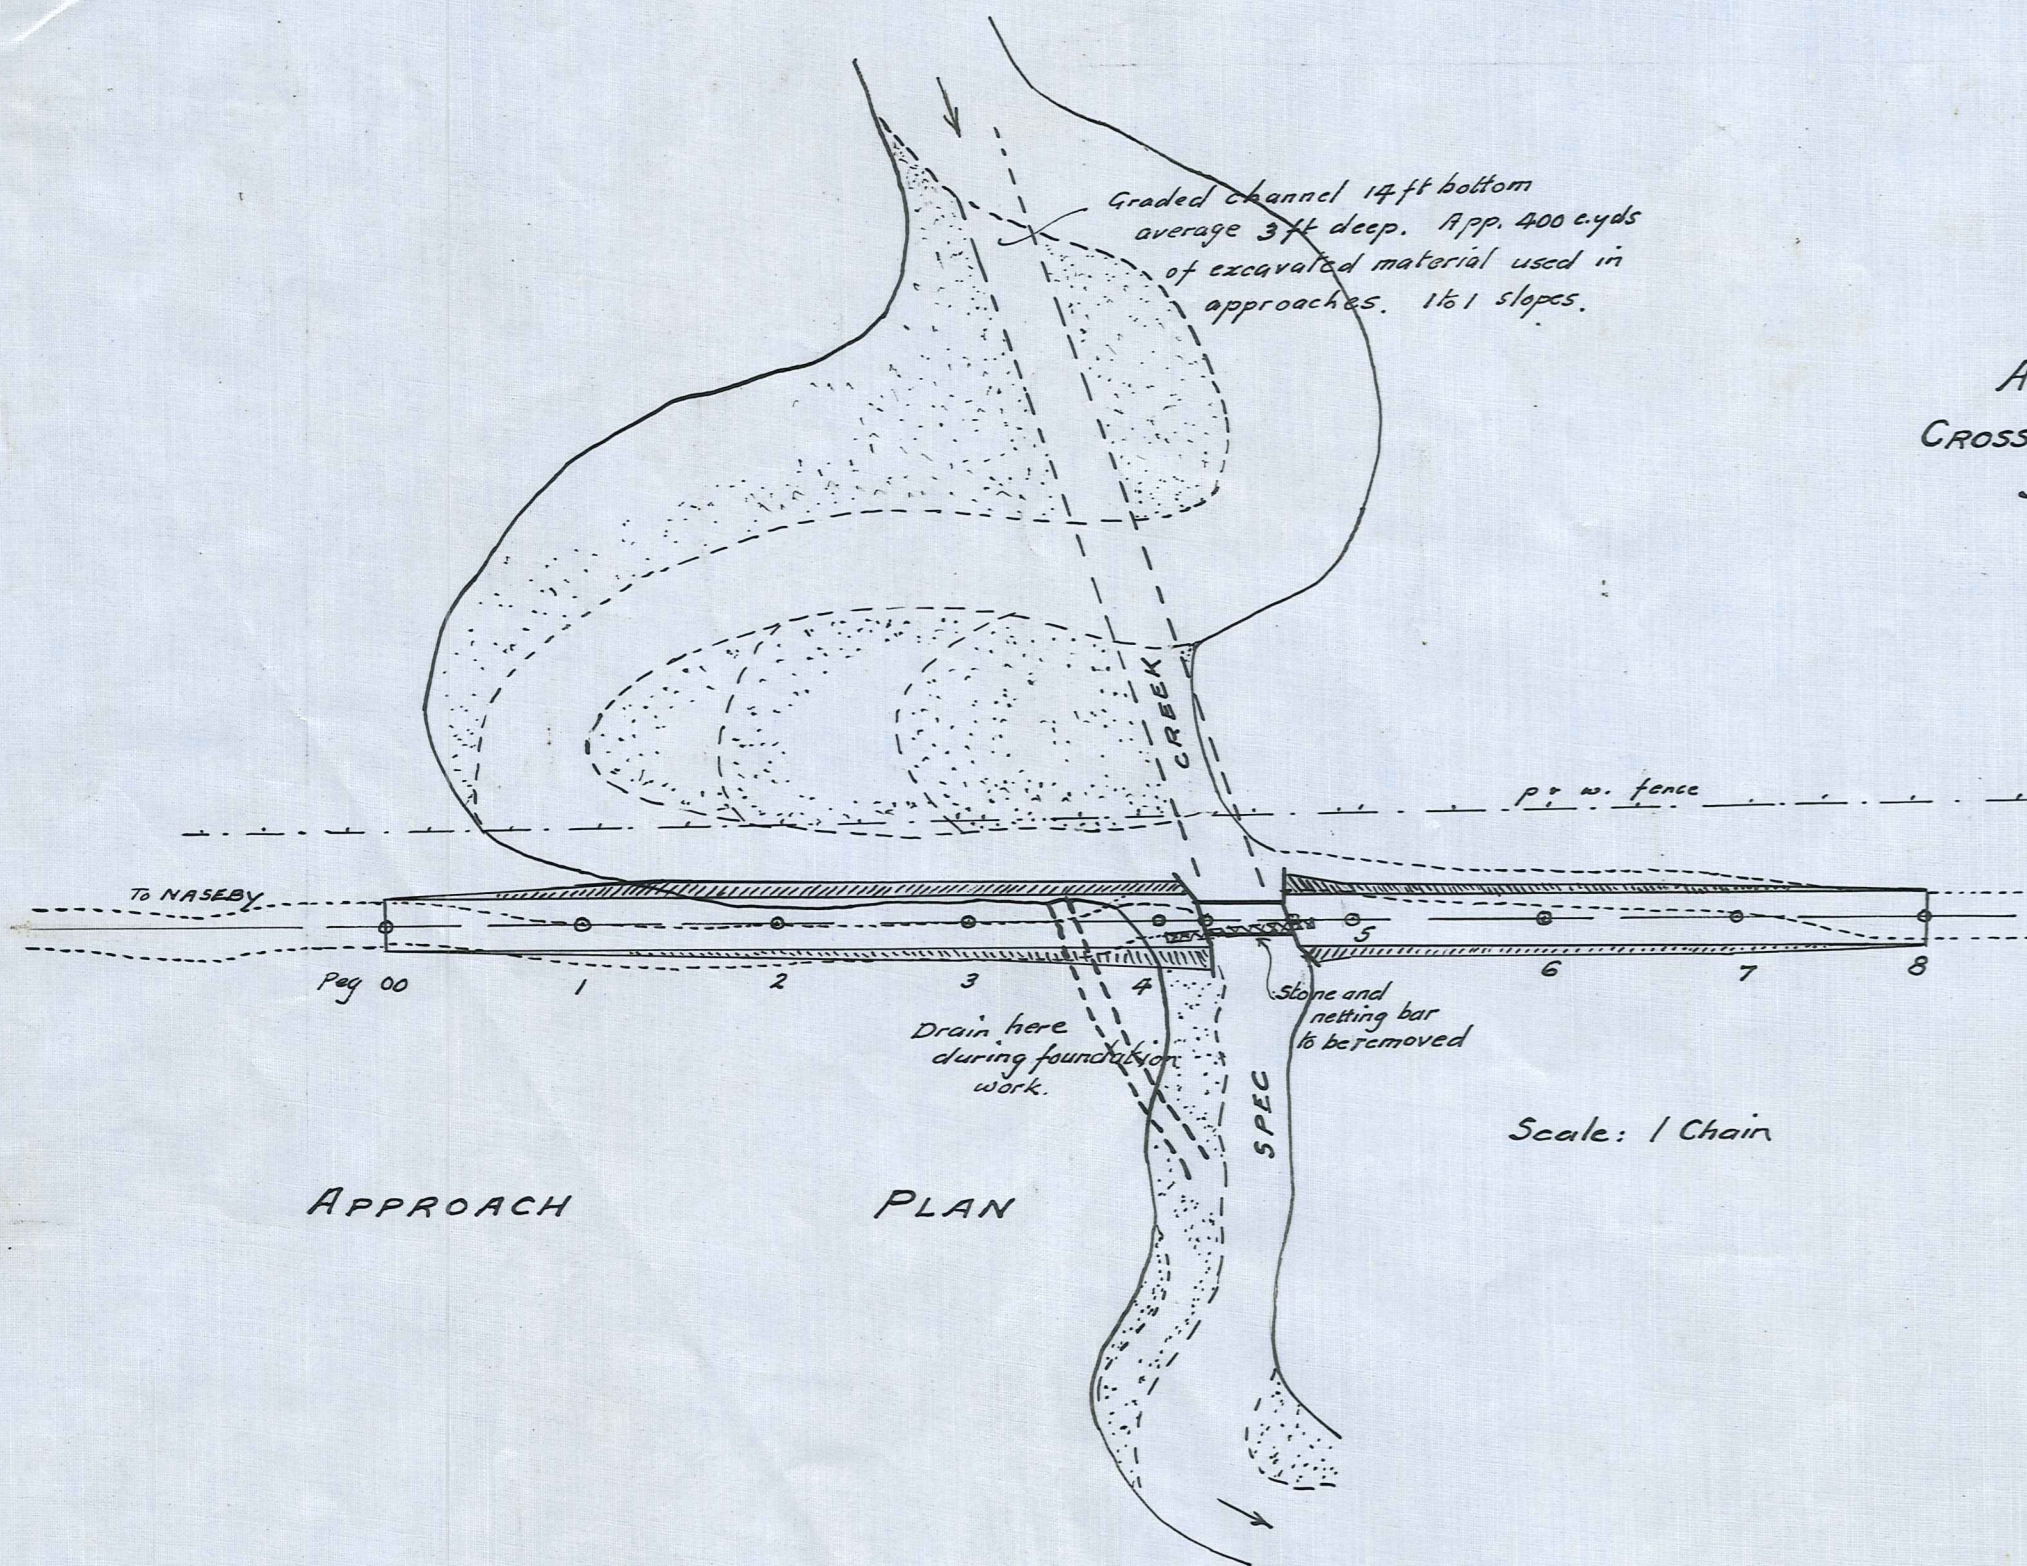
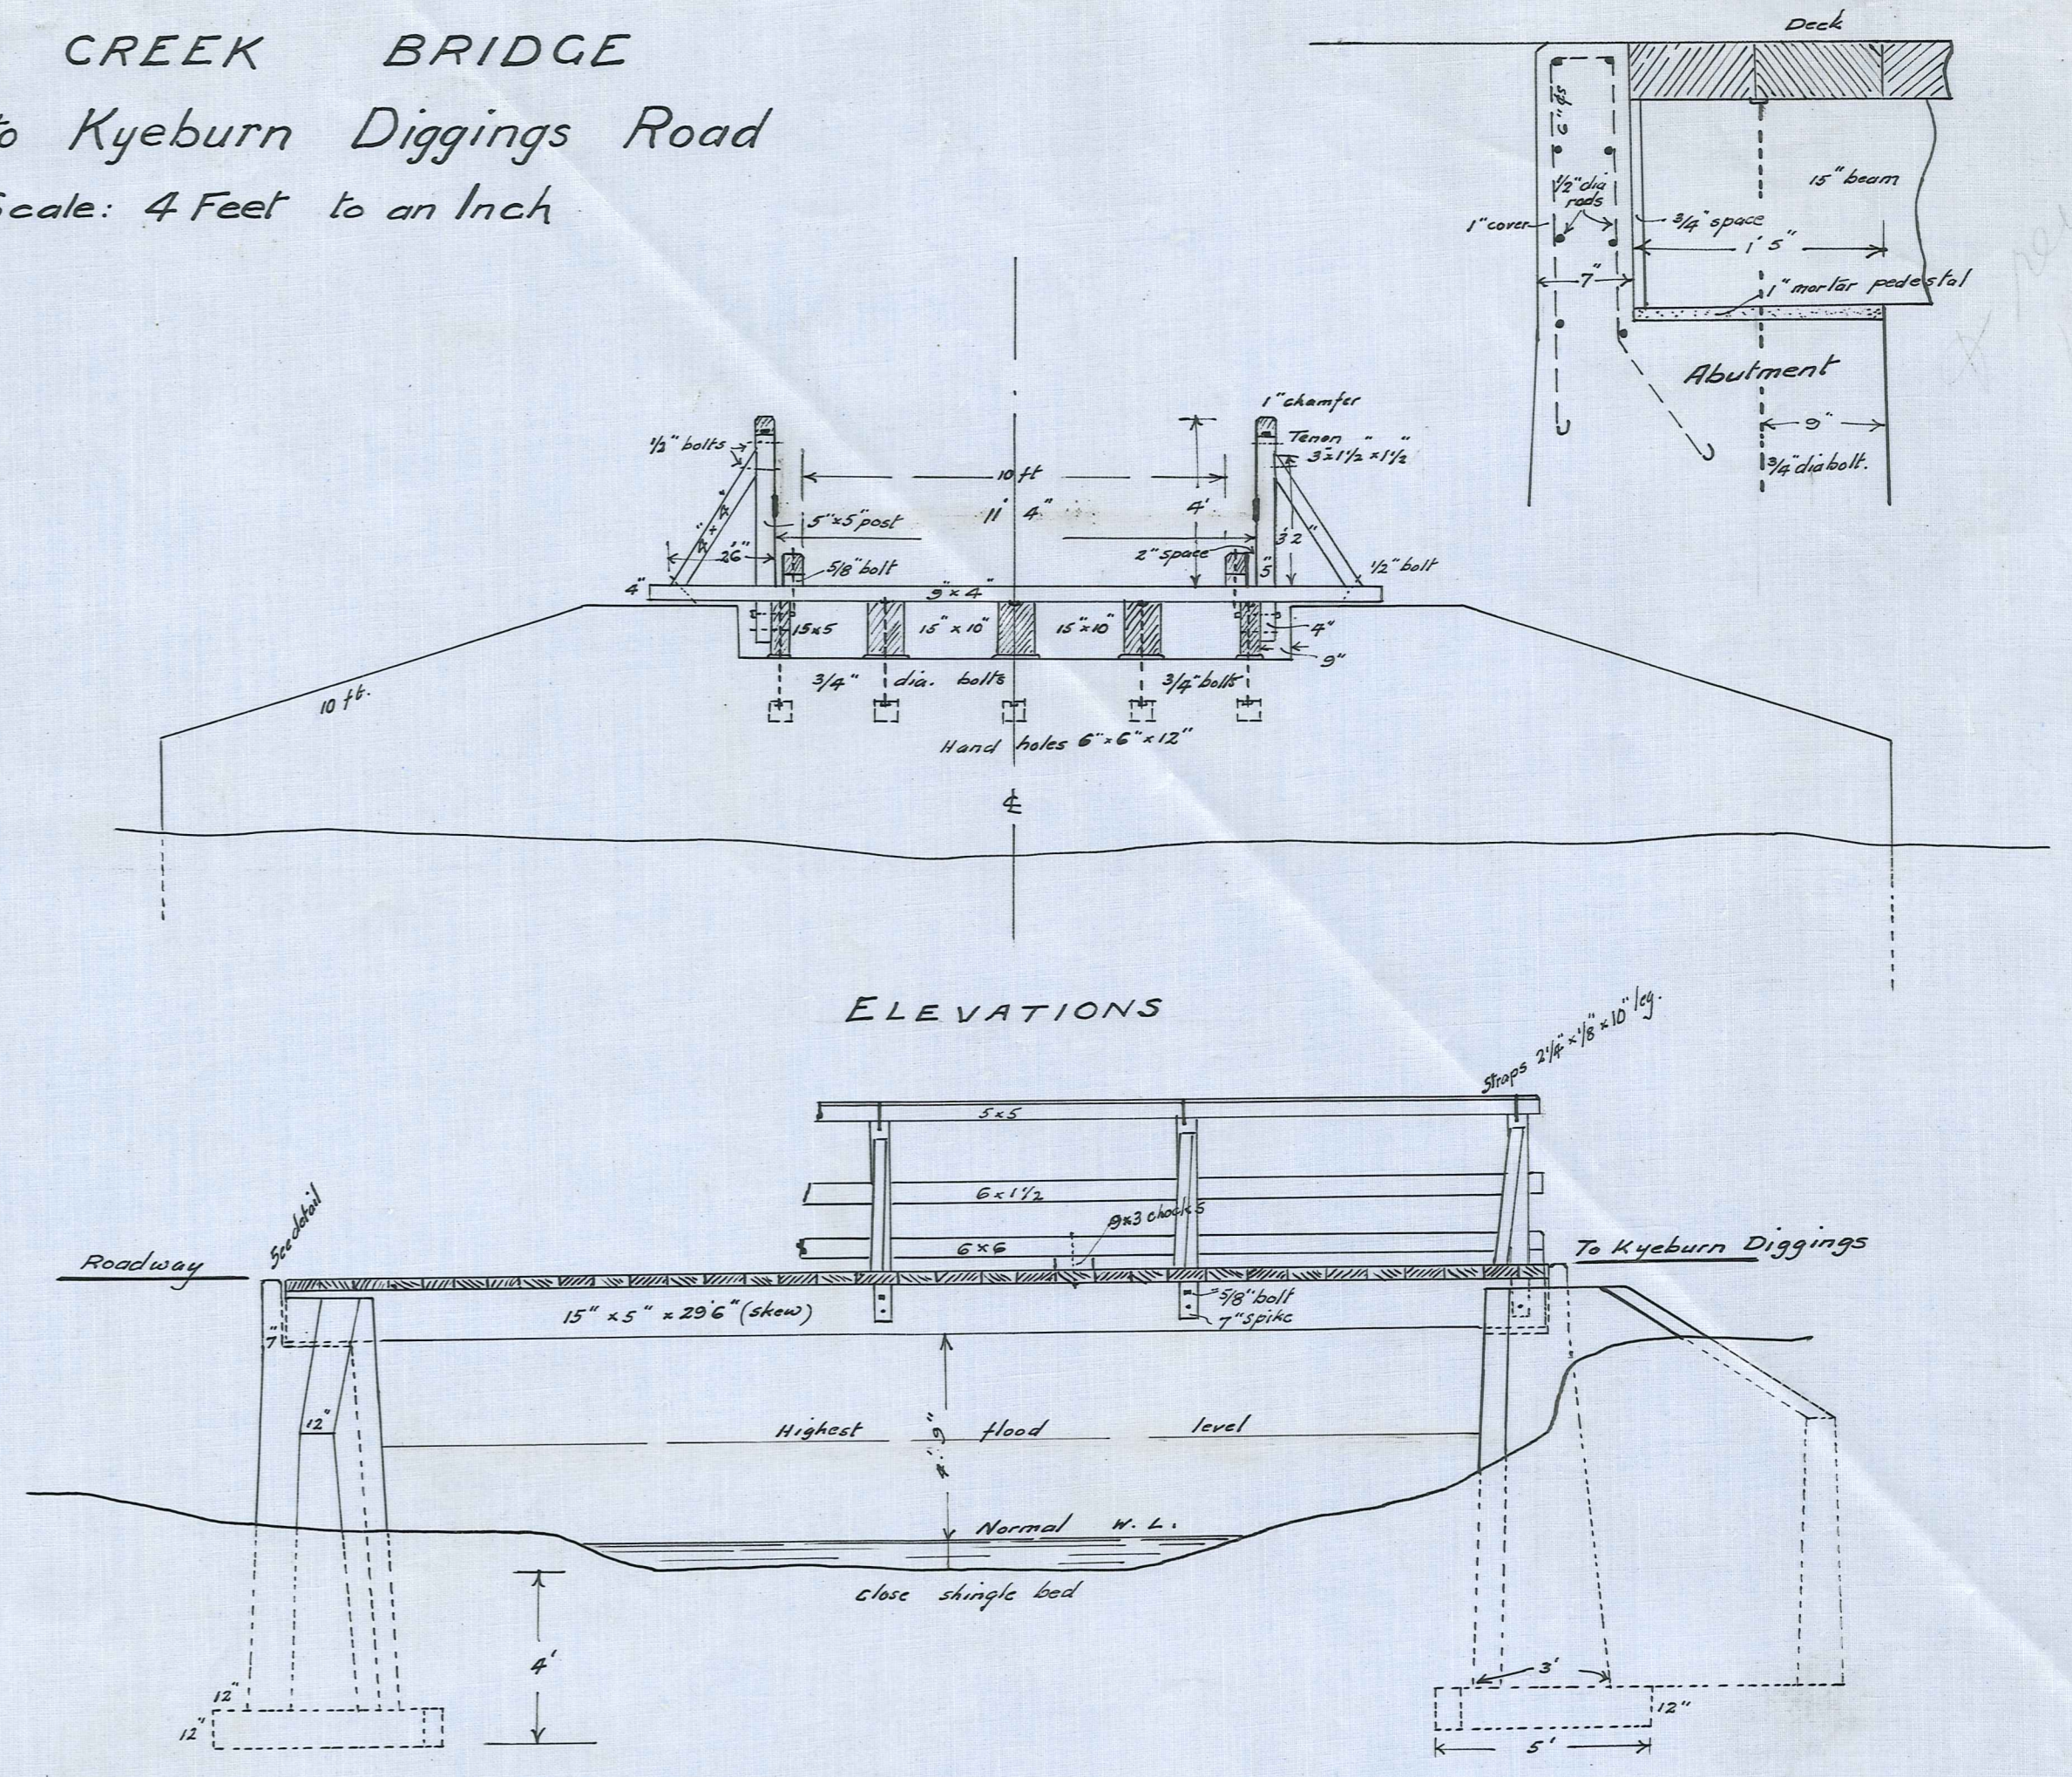


MANIATOTO COUNTY
 SPEC CREEK BRIDGE
 Naseby to Kyeburn Diggings Road
 Scale: 4 Feet to an Inch

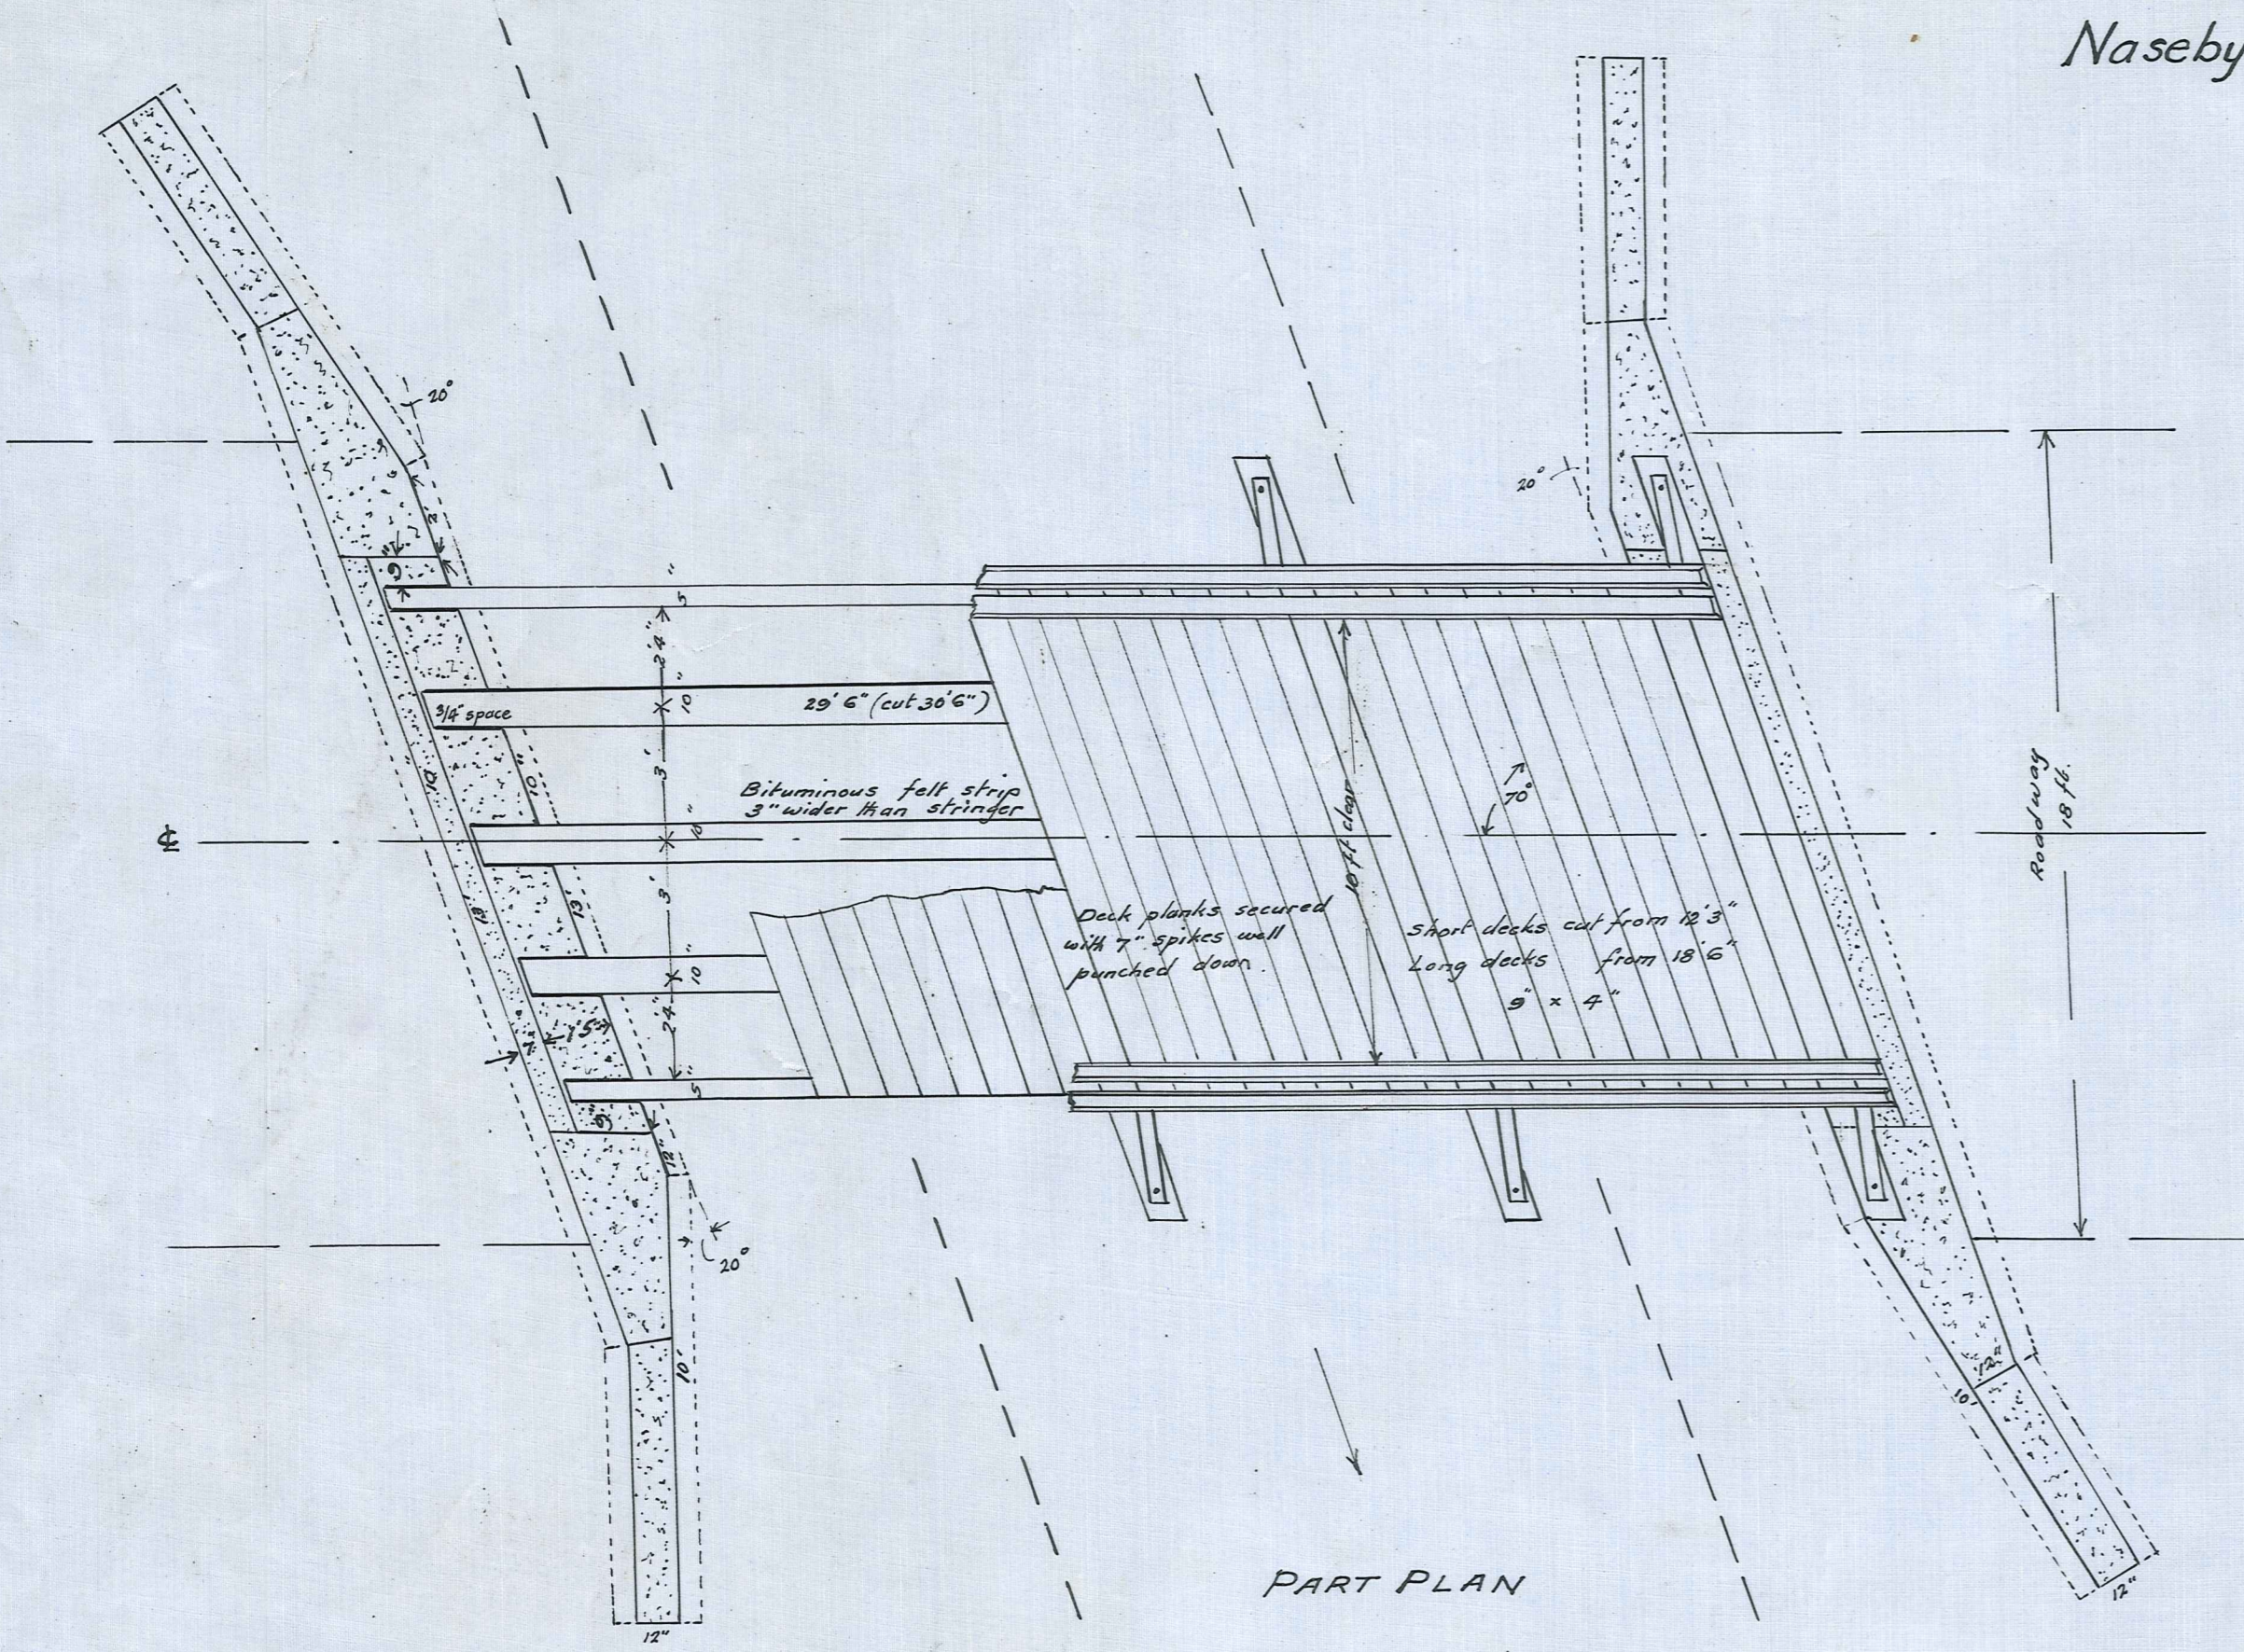

LONGITUDINAL SECTION
 Scales: Horizontal 1 Chain to an Inch
 Vertical 10 Feet

	To NASEBY								To KYEBURN DIGGINGS								
	Curve								Deck Level 21.25								
	Level								Level								

R. J. Black
 County Engr.
 4-1-05.

1070 M.C.C. 107