

Block	Sections
II	3 & 4 Athenaeum Reserve
	5, 6, 7, 22, 23 & 24 Educational Reserve
	19, 20, 21, 25, 26, 27 & 28 School Site Reserve
III	3 Court House Reserve

TOWNSHIP OF  
**HYDE**

SURVEYED BY D. BARRON  
April 1874





S. PERCY SMITH  
Surveyor General


TOWN OF  
**HYDE**

D. Barron District Surveyor

March 1891

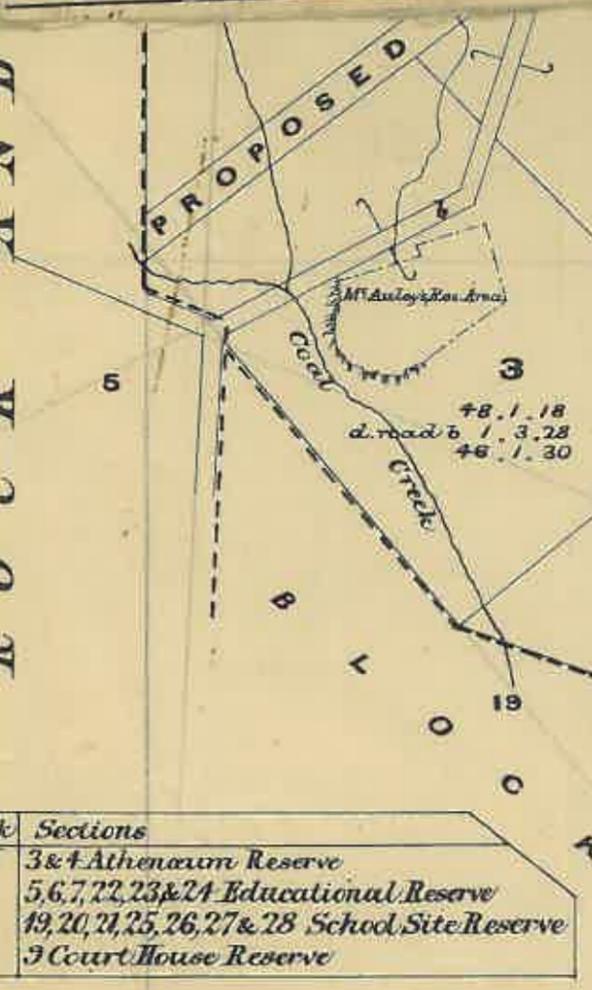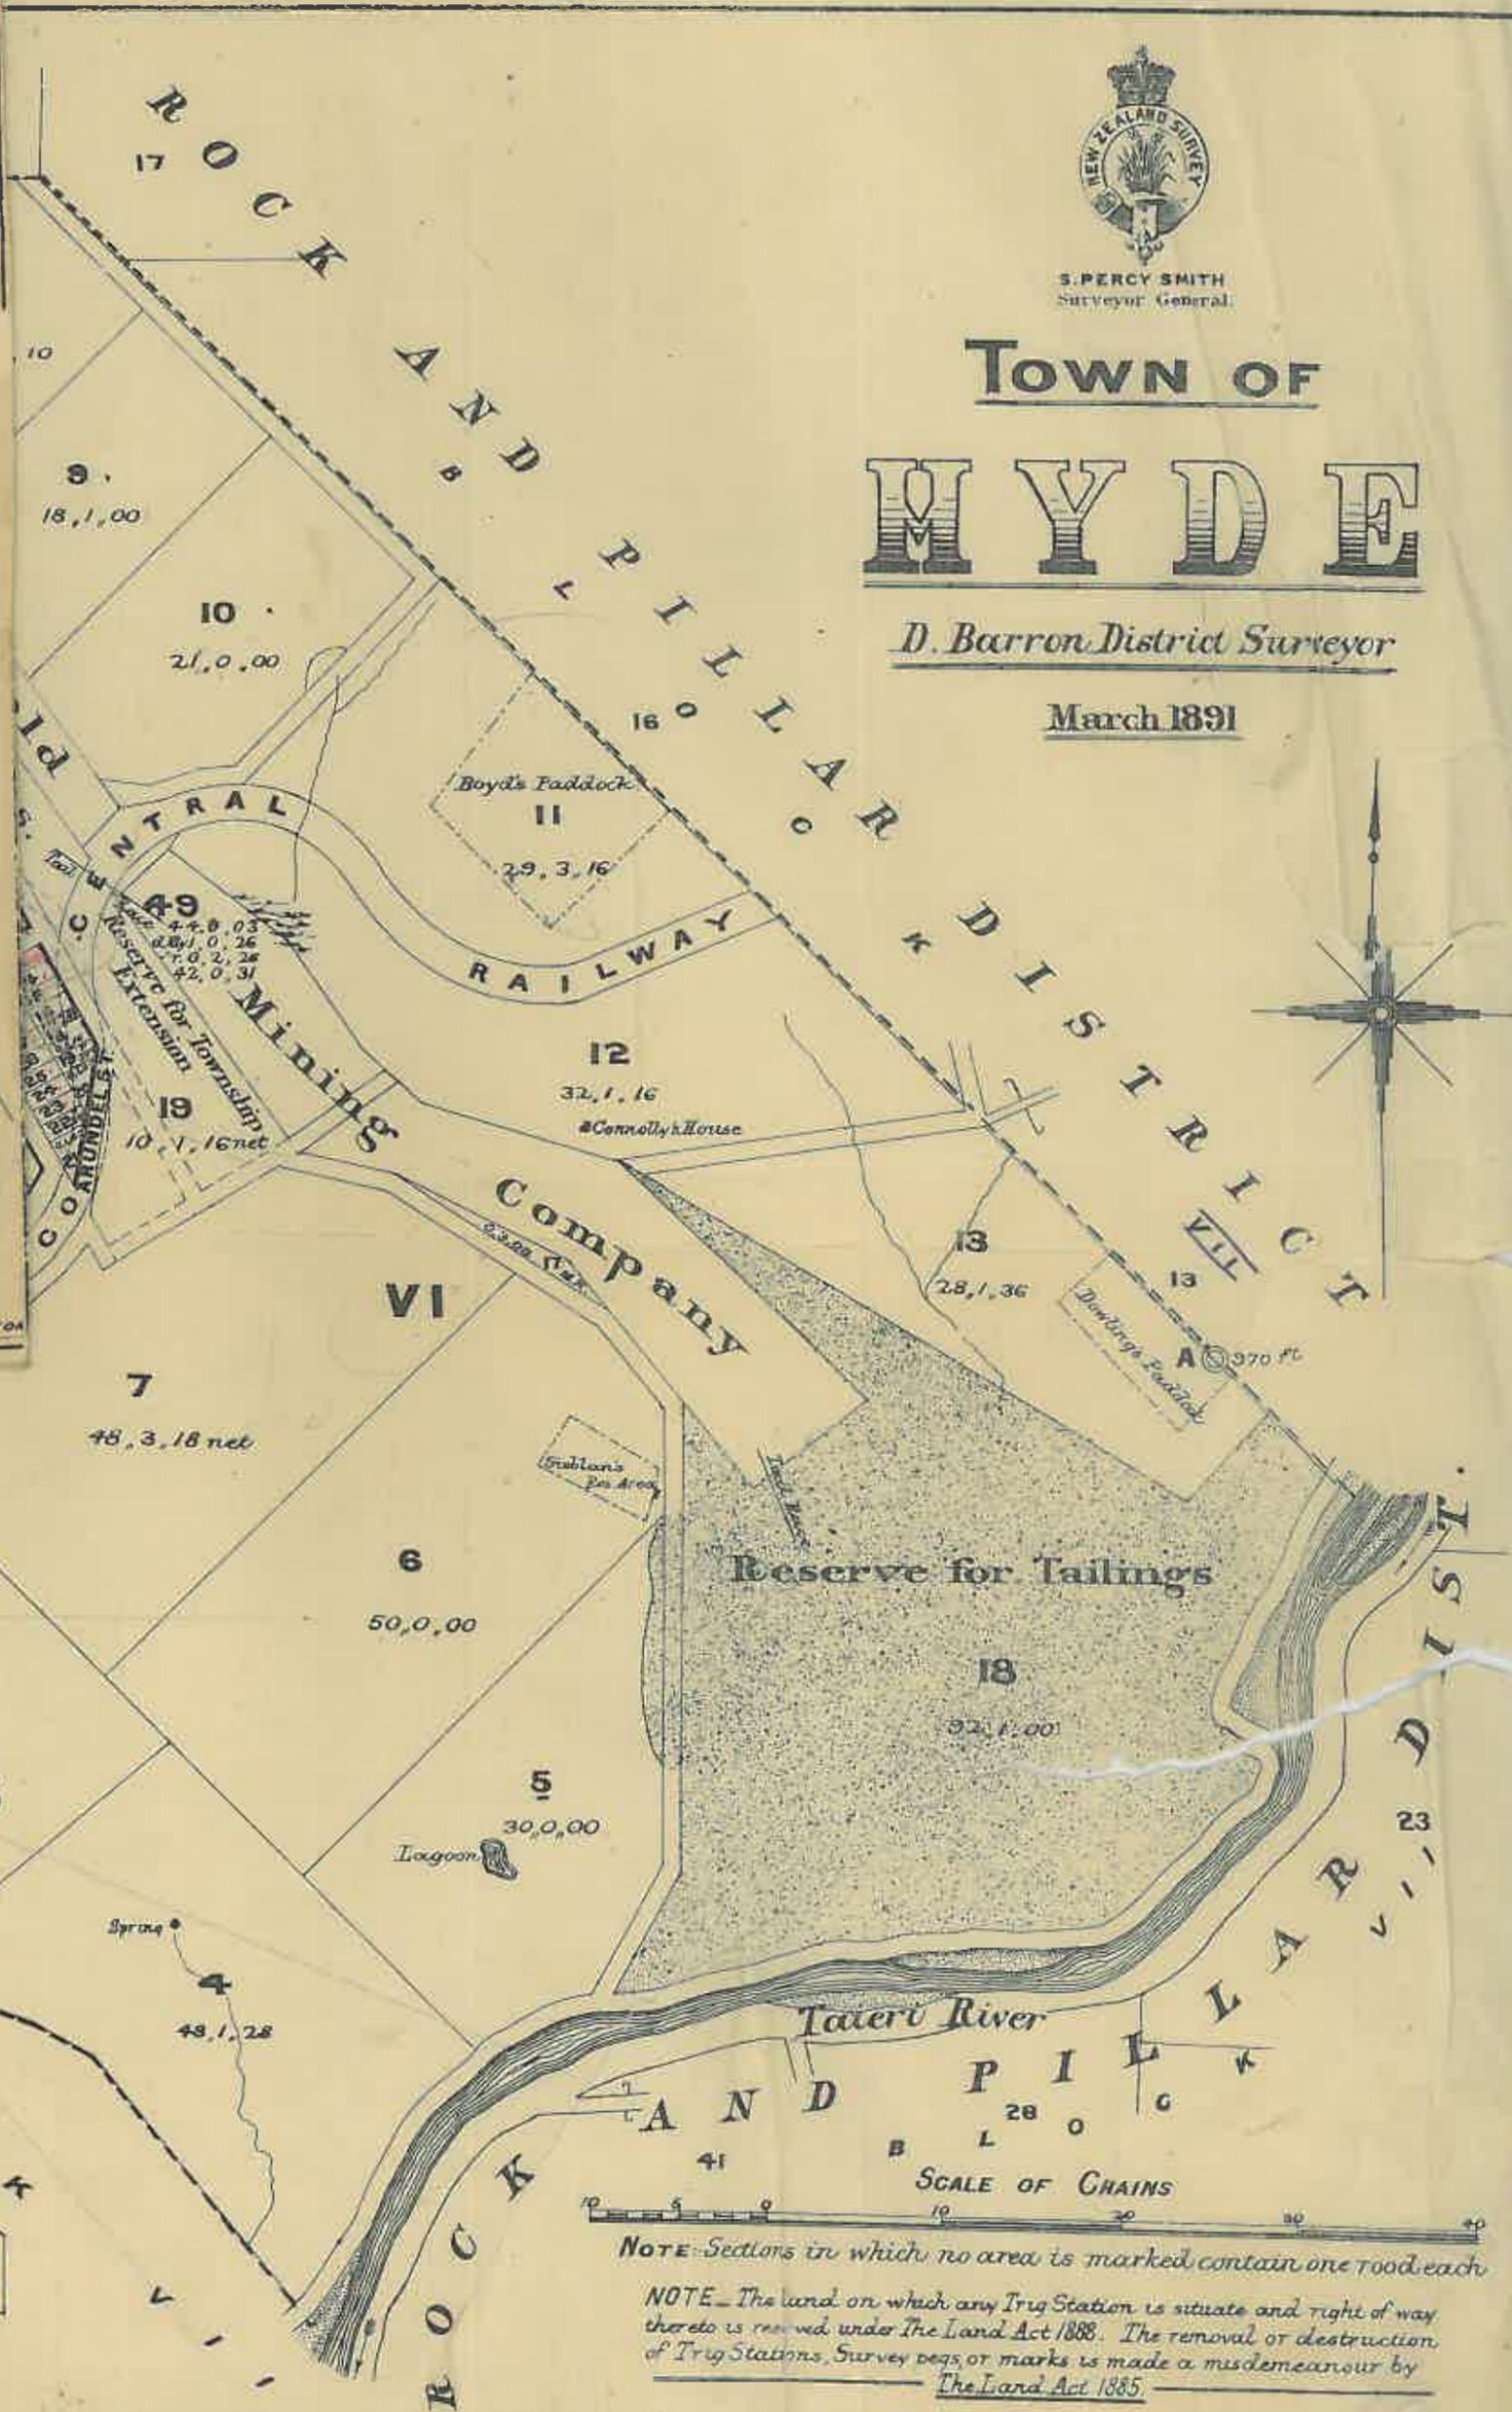

Sections
3 & 4 Athenaeum Reserve
5, 6, 7, 22, 23 & 24 Educational Reserve
19, 20, 21, 25, 26, 27 & 28 School Site Reserve
3 Court House Reserve

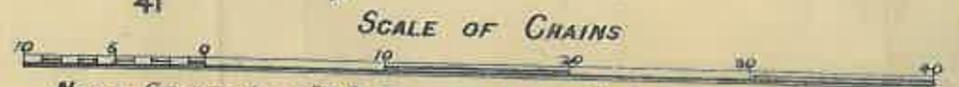

NOTE - Sections in which no area is marked contain one rood each

NOTE - The land on which any Trig Station is situate and right of way thereto is reserved under The Land Act 1888. The removal or destruction of Trig Stations, Survey pegs or marks is made a misdemeanour by The Land Act 1885.