

Houses No 5 & 6

PYKE STREET

WATER MAIN

POLYTHENE SUPPLY TO WORKSHOP

HOUSE NO 3

WORKSHOP BUILDING

HOUSE NO 4

CLYDE WATER SUPPLY


HOSPITAL SUPPLY


JUNCTION BOX

STORM AND WASTE WATER DRAIN  
INSPECTIONS MARKED 

WATER SUPPLIES 

SCALE 1/8" = 1'

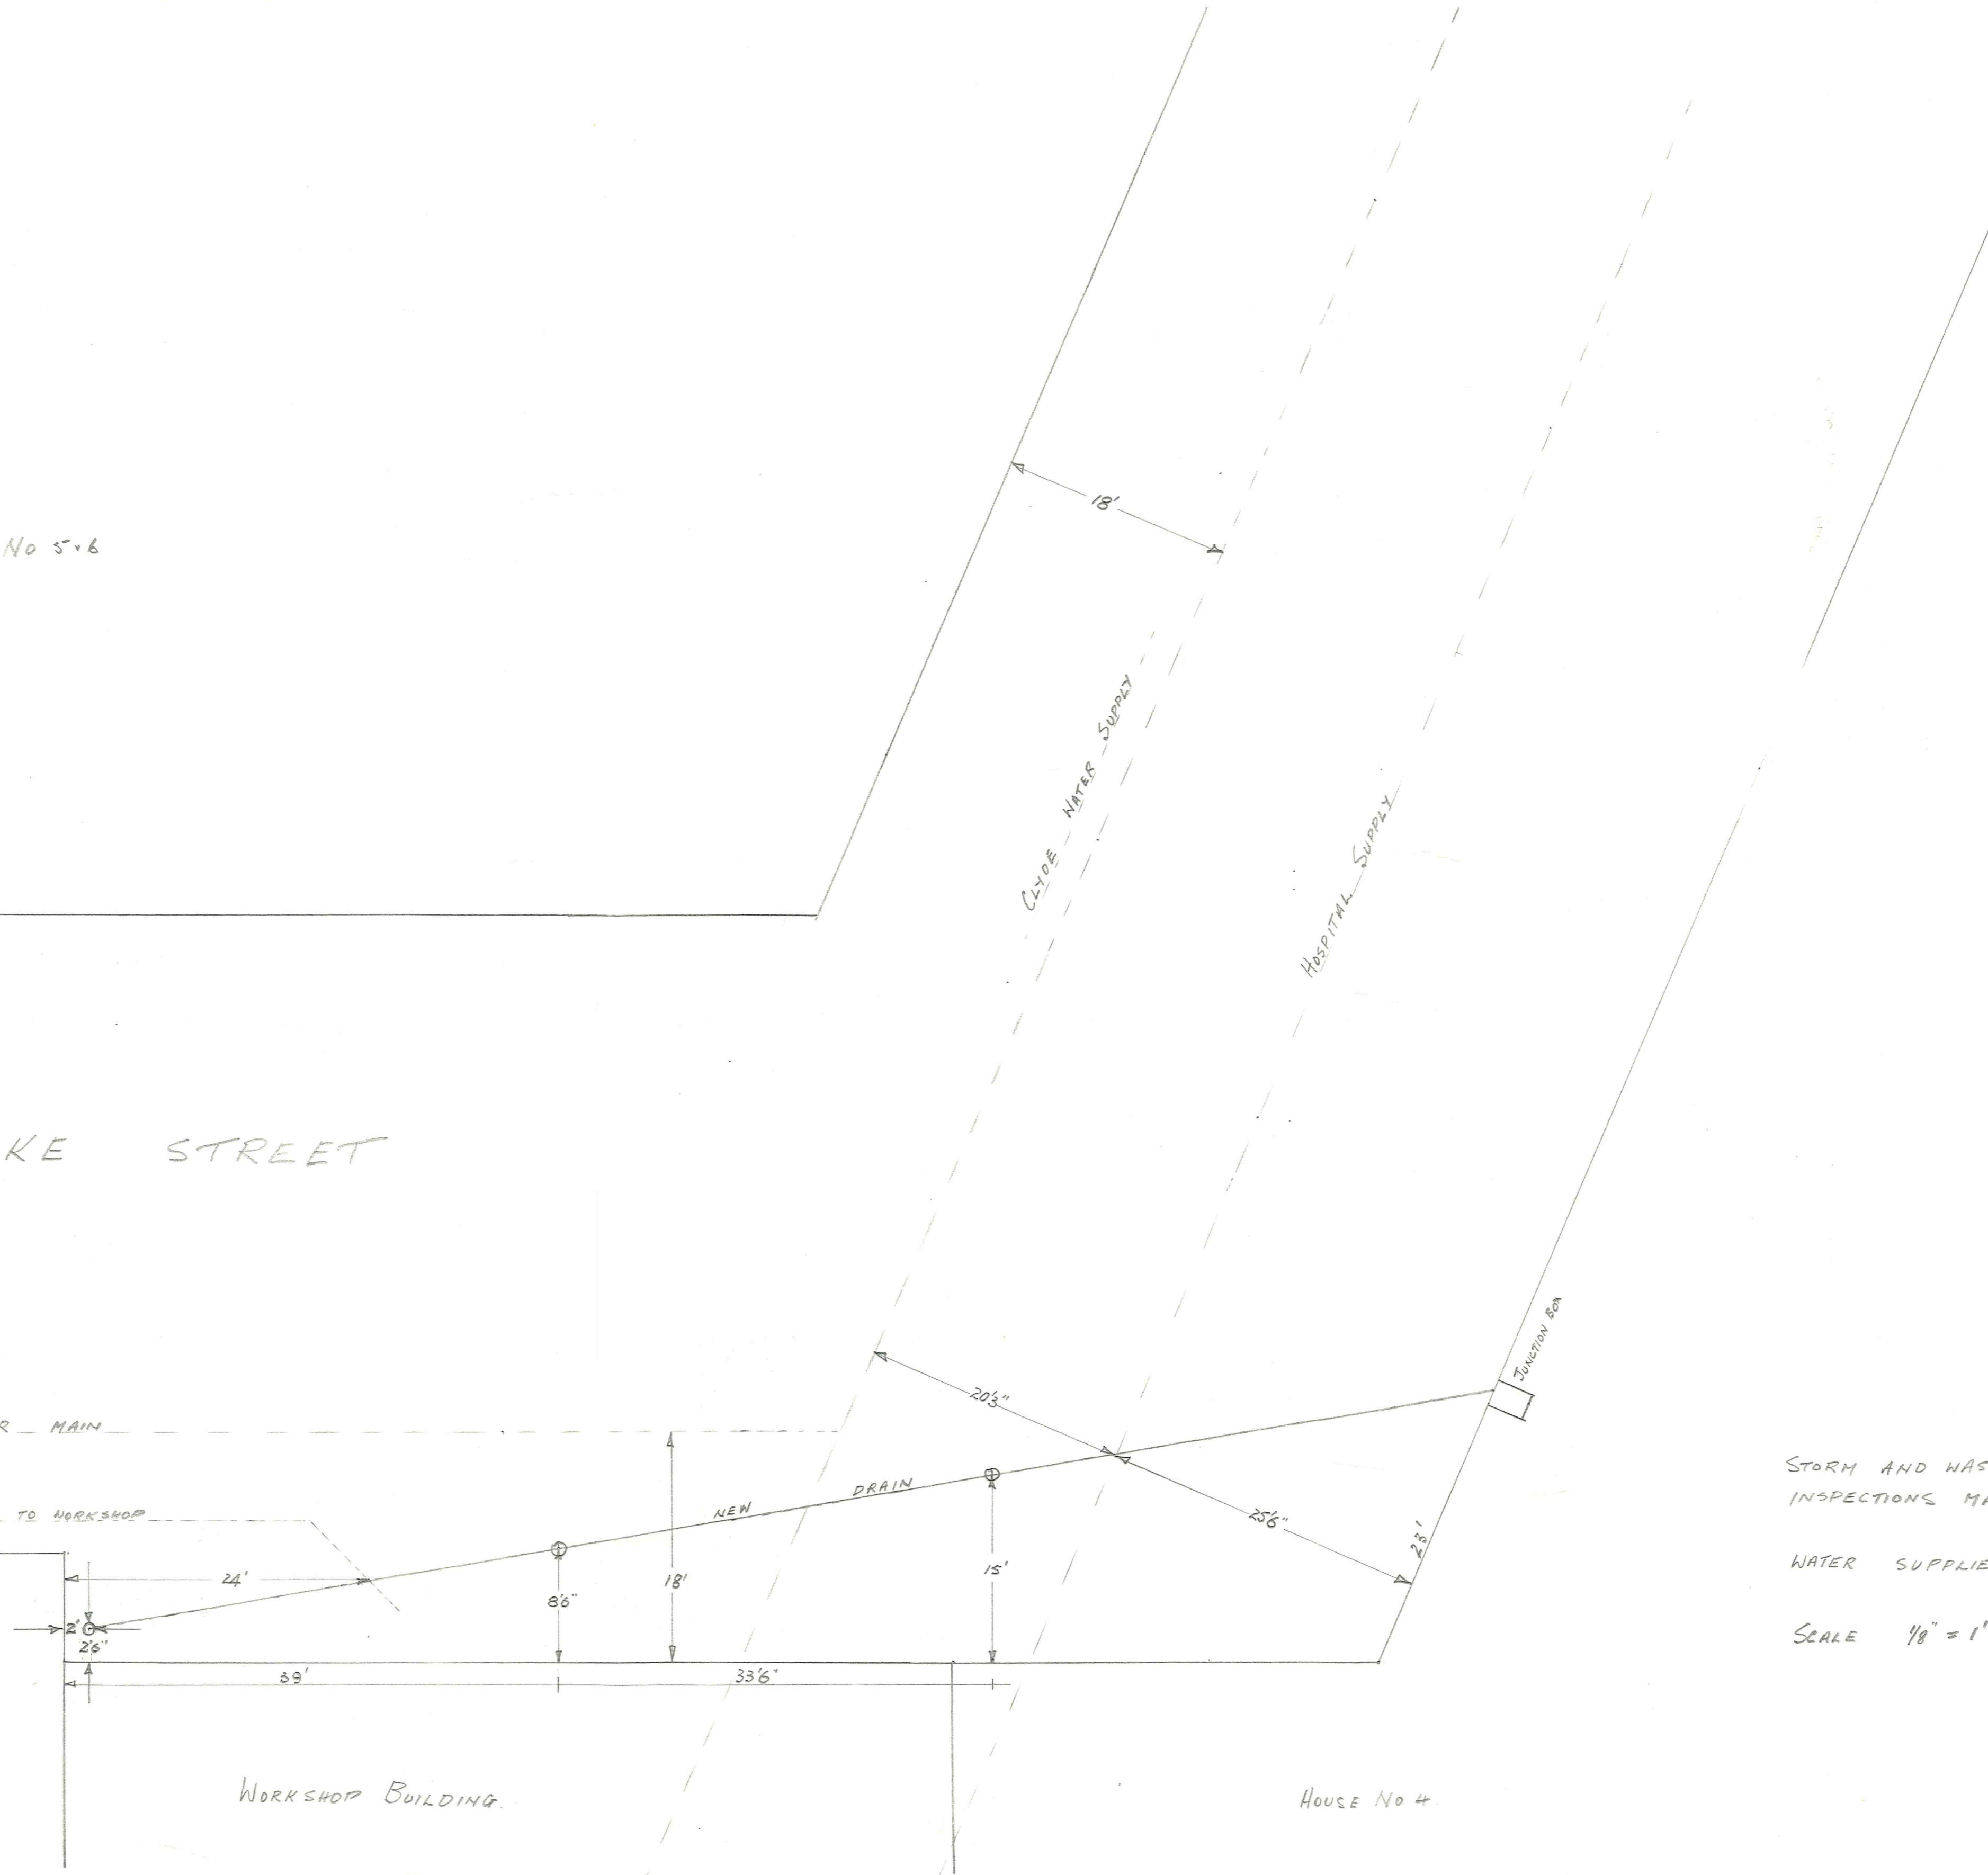


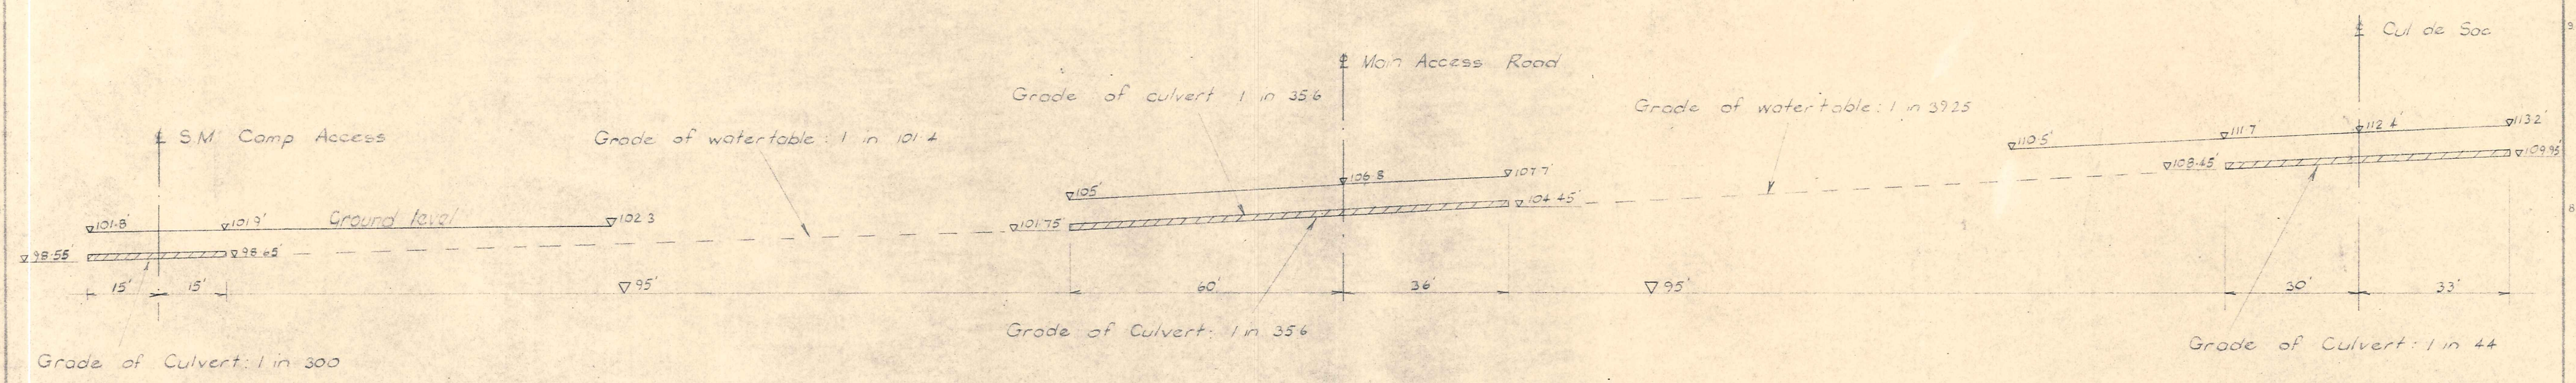


**SECTION A-A**  
Scale 20' to 1" Horiz  
10' to 1" Vert

**SECTION B-B**  
Scale 20' to 1" Horiz  
10' to 1" Vert


**SECTION C-C**  
Scale 20' to 1" Horiz  
10' to 1" Vert

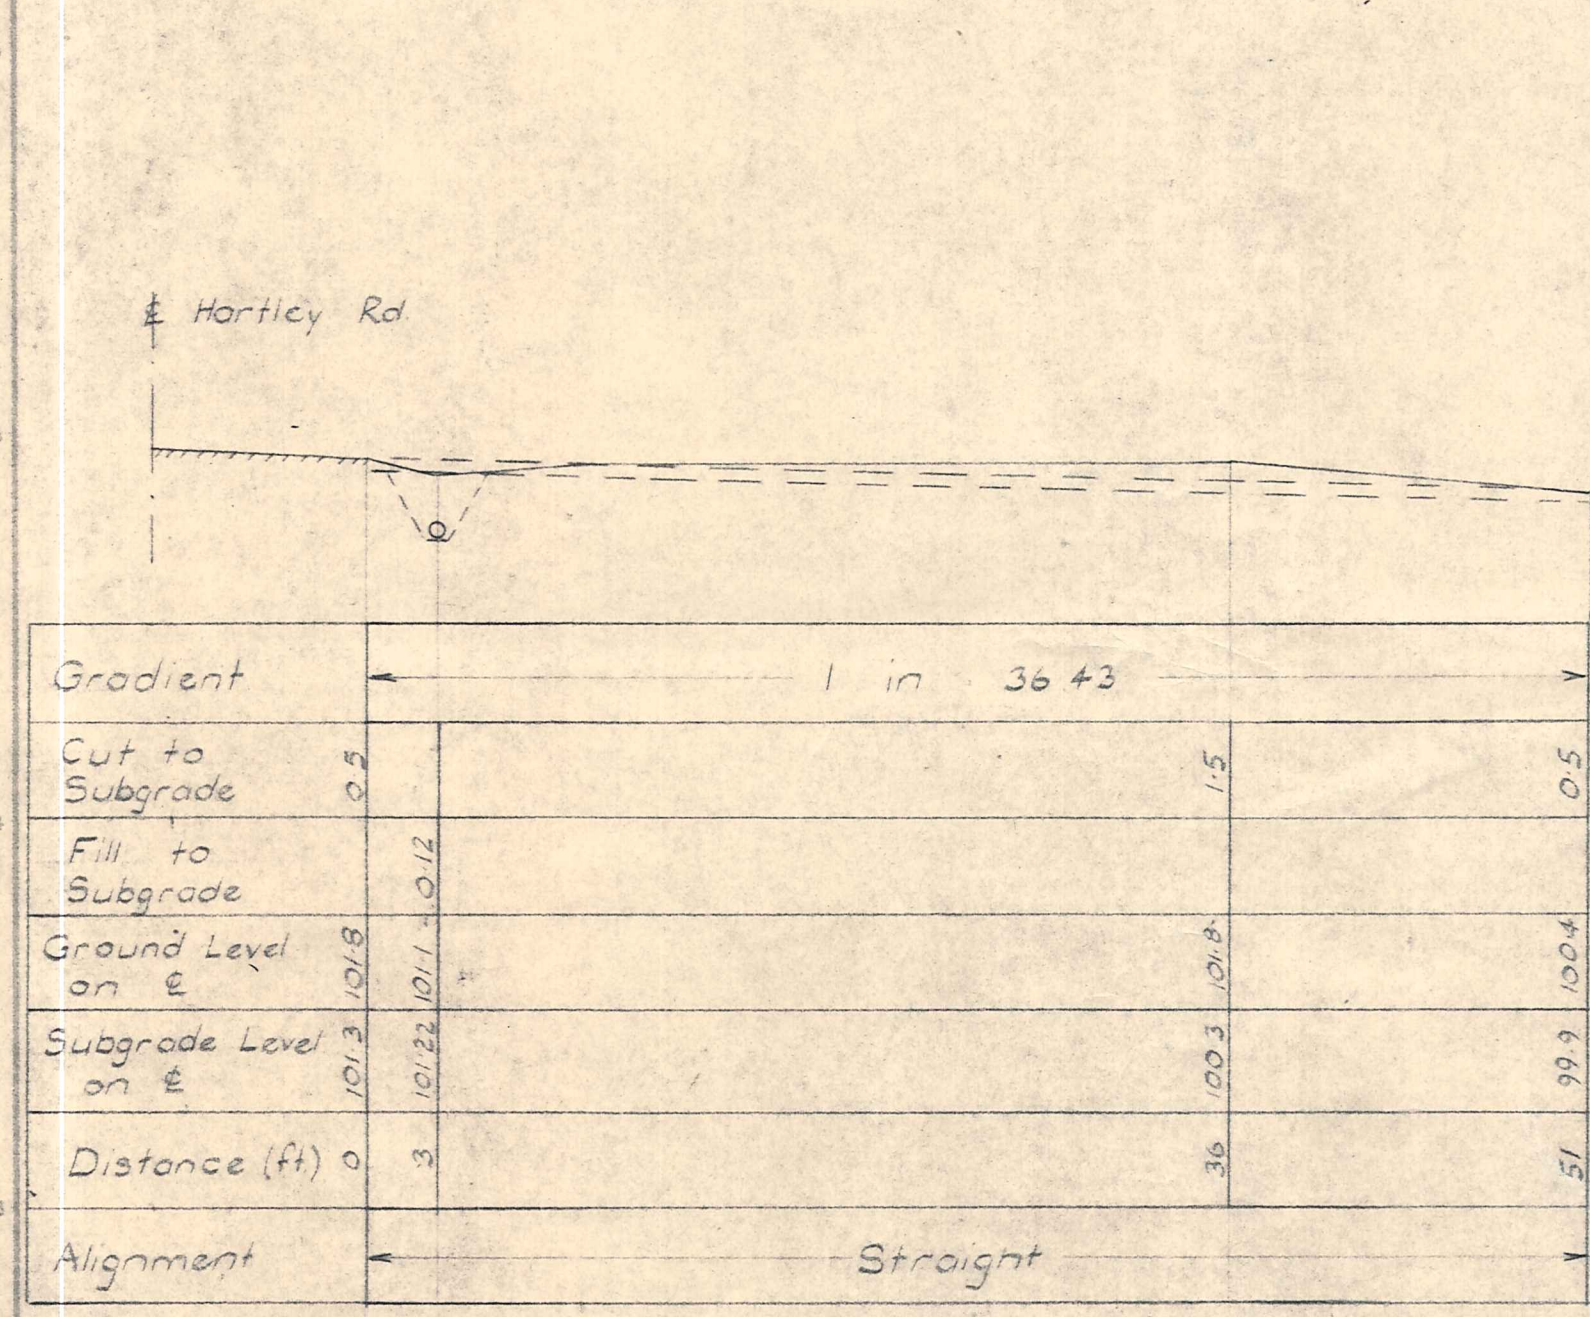


**LONGITUDINAL SECTION ON £  
SM CAMP ACCESS ROAD**  
Scale 1/8" = 1'-0"

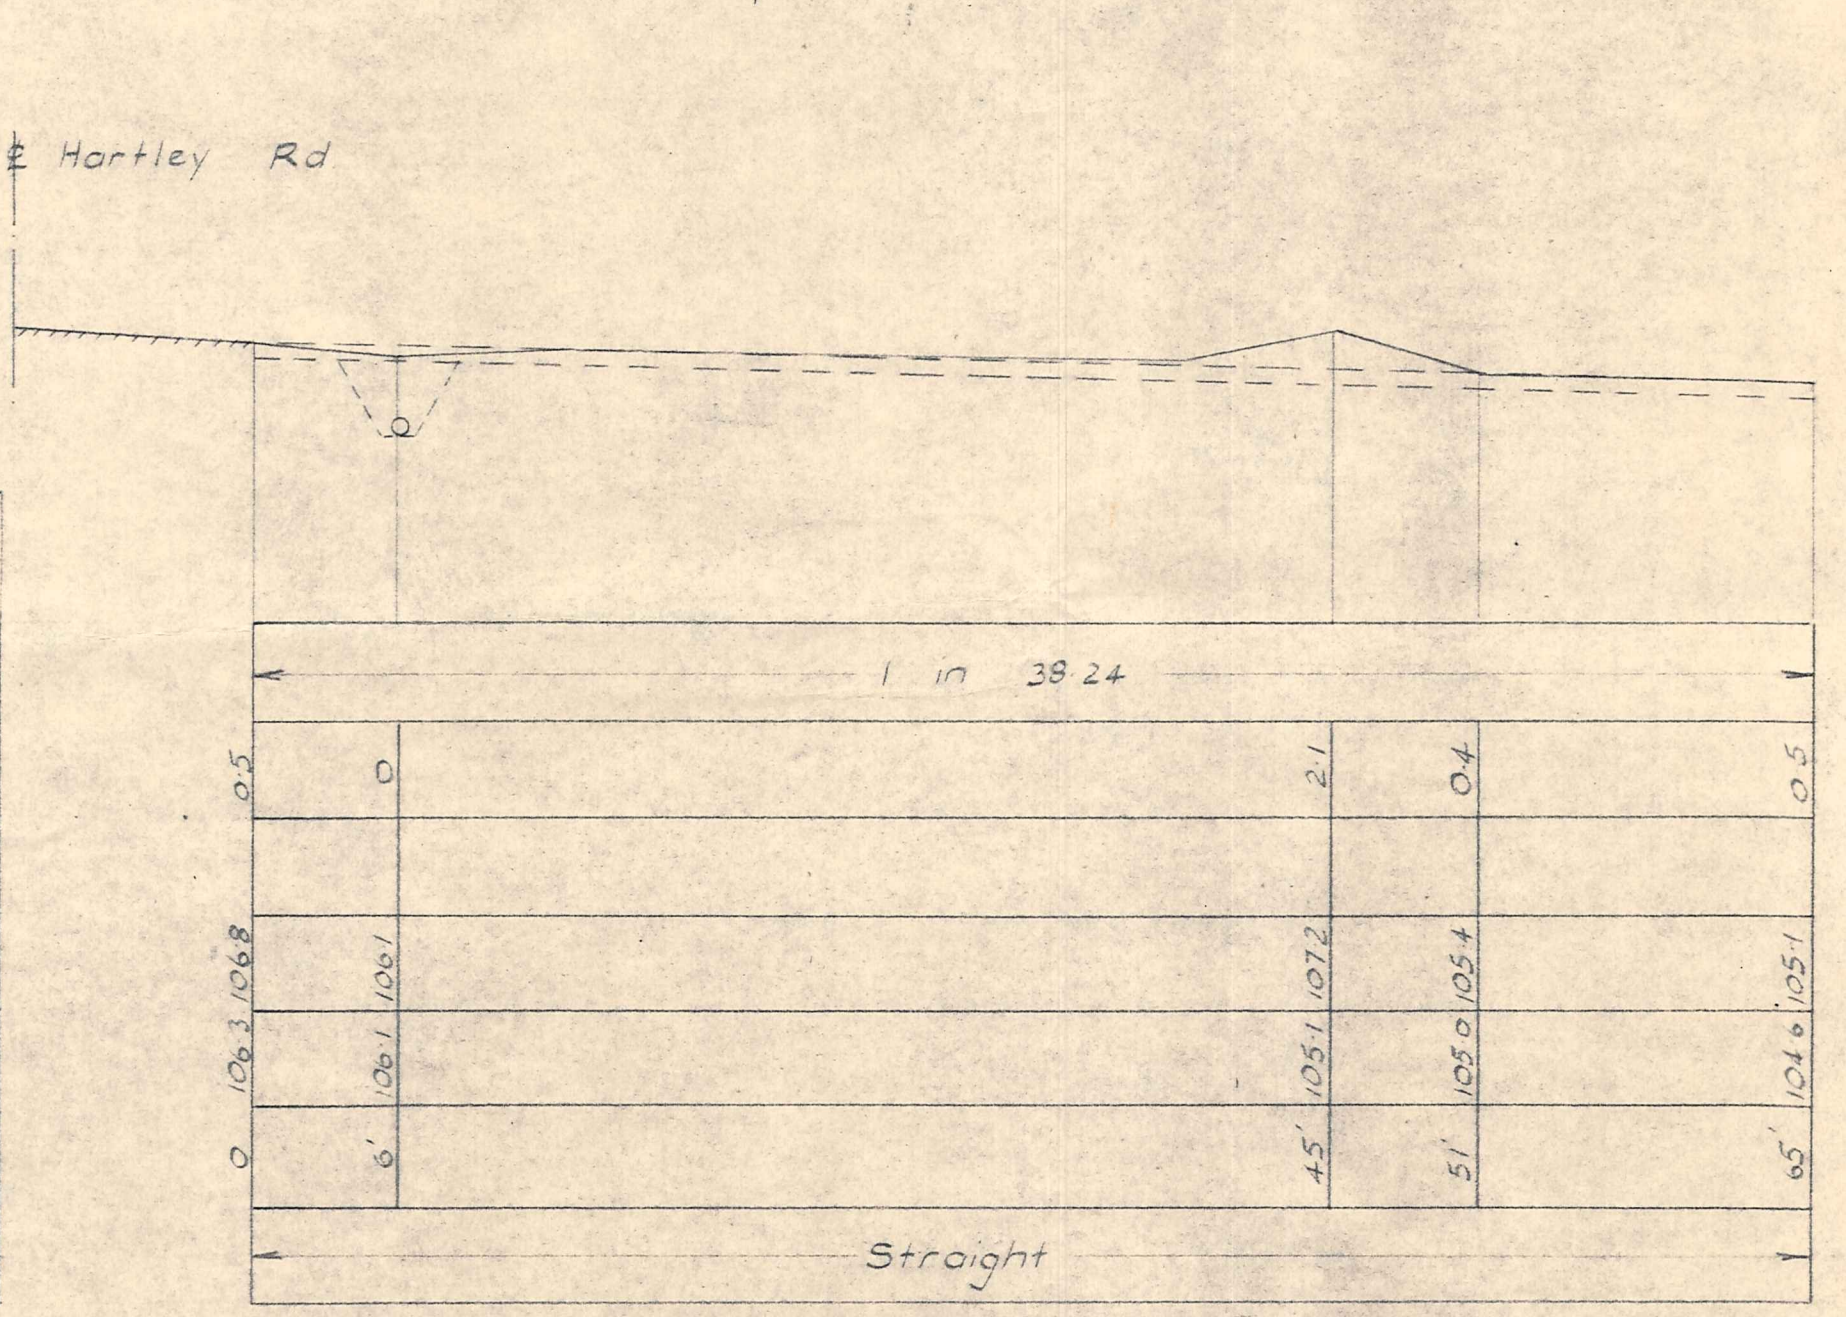

**LONGITUDINAL SECTION ON £  
MAIN ACCESS ROAD**  
Scale 1/8" = 1'-0"

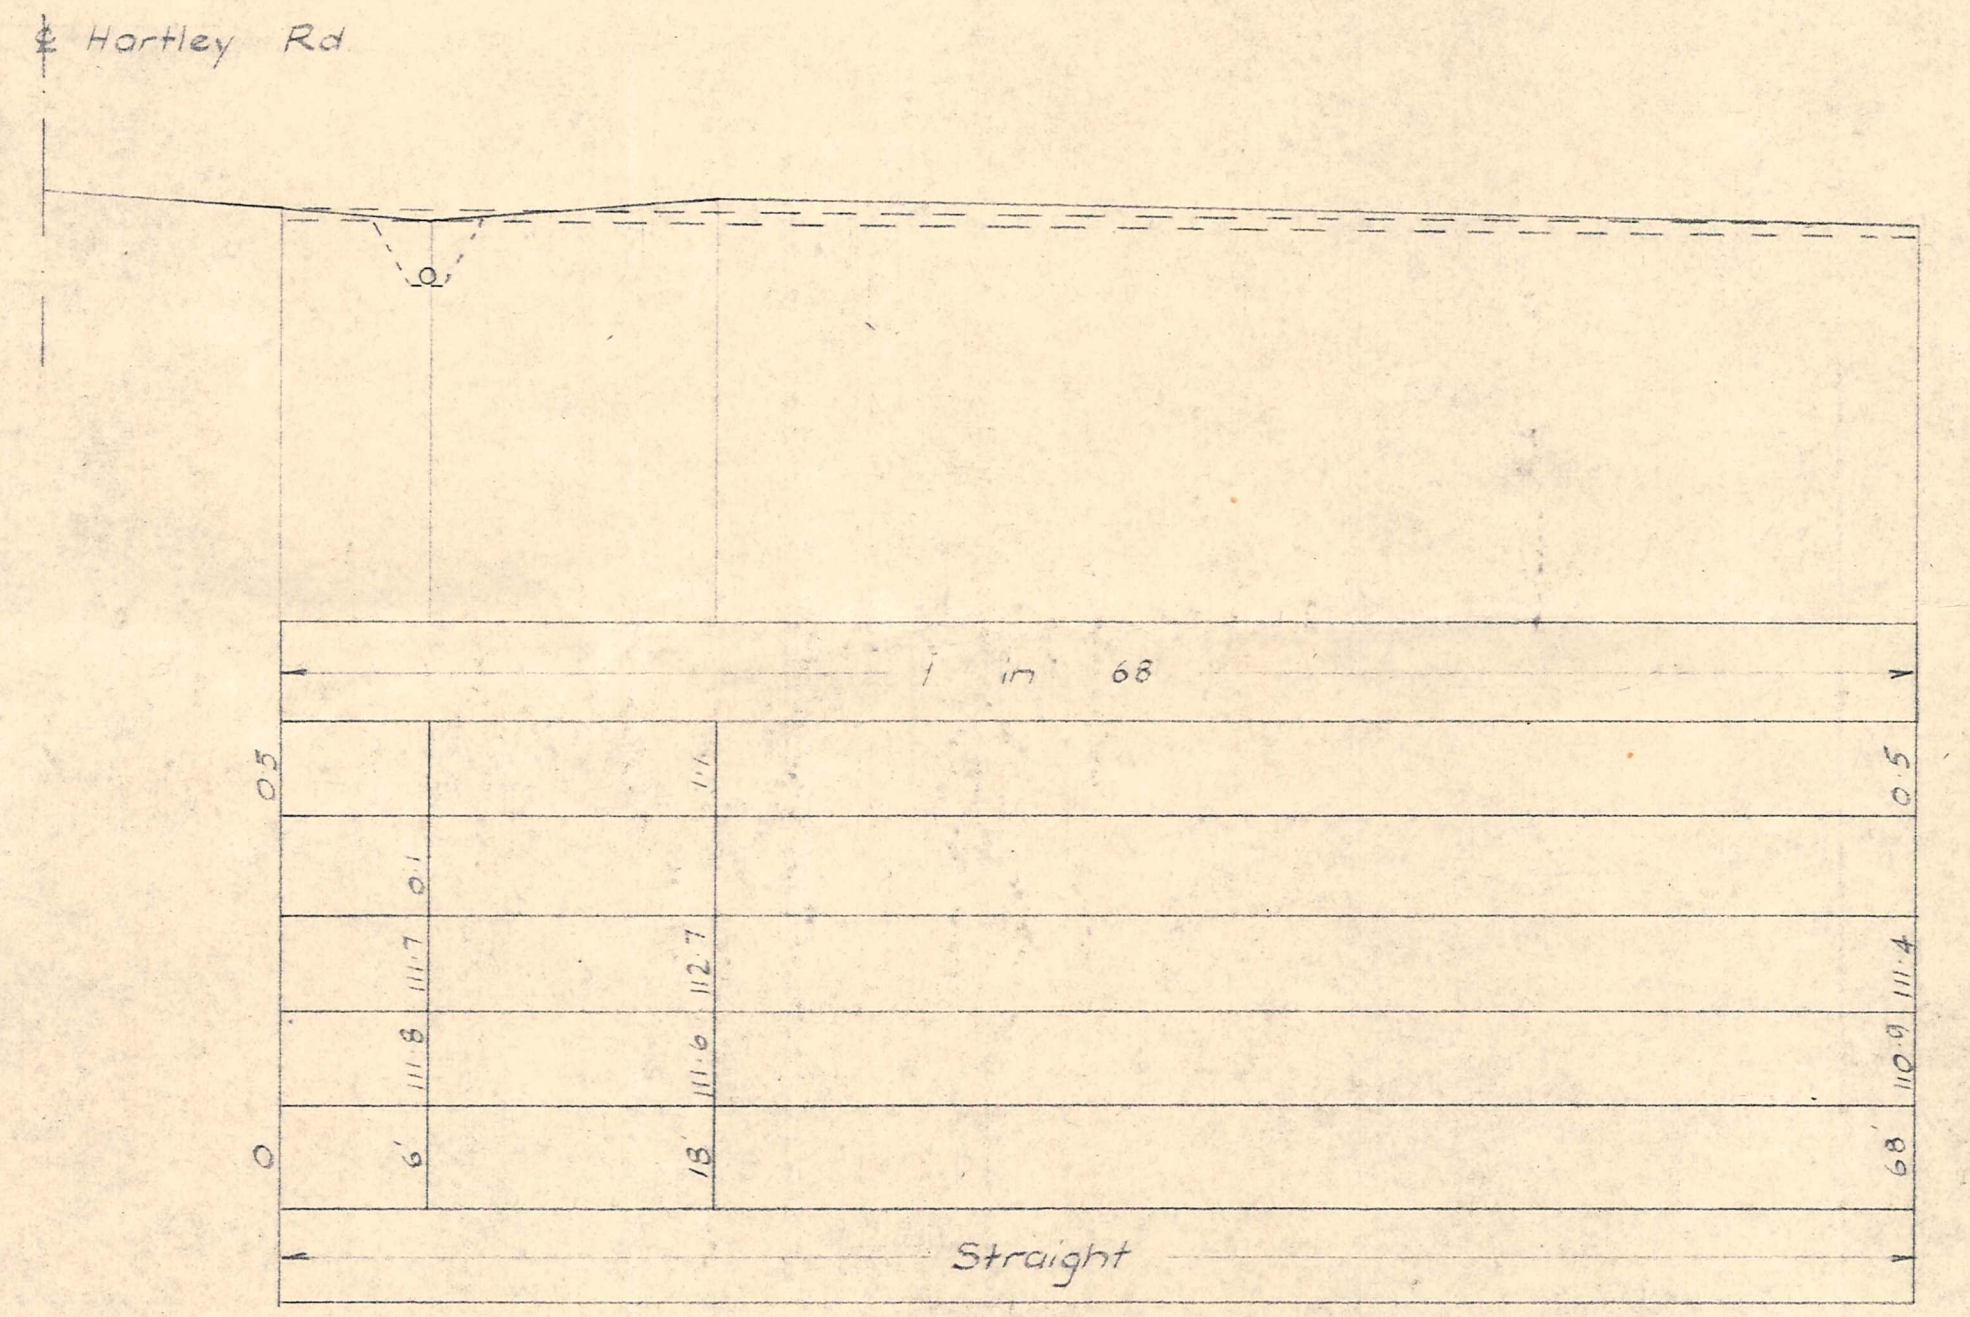


**LONGITUDINAL SECTION ON £  
CUL DE SAC ROAD**  
Scale 1/8" = 1'-0"

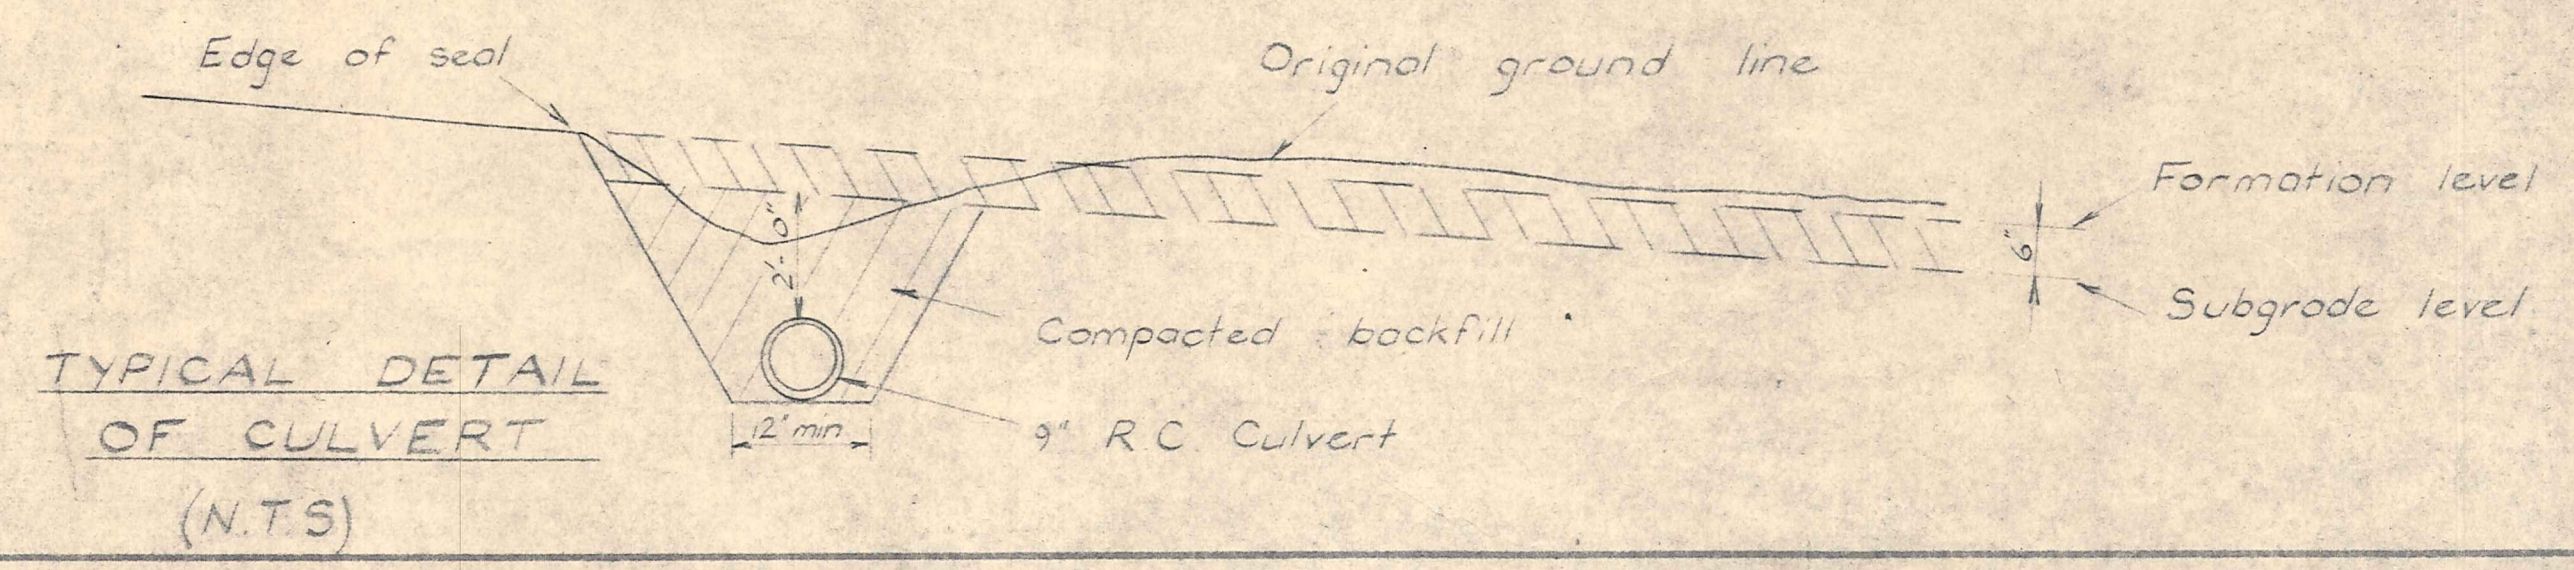

**TYPICAL DETAIL  
OF CULVERT**  
(N.T.S)


- NOTES**
1. Refer to drwg. U.W. 9603/29 for typical cross sections of roads. The levels on 9603/29 have been taken from contours shown on drwg. NZED U.W. 9703/5
  2. Levels used are based on assumed levels of 107.53 and 113.11 which are pins on the intersection of the £'s of Hartley Rd. & Main Access Rd and Hartley Rd. & Cul de Sac Rd.
  3. Refer to drwg. U.W. 9603/31 for location plan of roads.

GRAPHIC SCALE		AMENDMENTS		BY	APP'D	DATE	AMENDMENTS	BY	APP'D	DATE	DRAWN	4/19 Hoses	5/68	APPROVED FOR ISSUE 10/6/68 P.L. LAING P. L. LAING Commissioner	POWER DIVISION RFD. RITCHIE Chief Engineer	MINISTRY OF WORKS NEW ZEALAND P. L. LAING Commissioner	WAITAKI POWER DEV.			SCALE	As Shown	
											COMPUTED						ROAD & STORMWATER DRAINAGE DETAILS			SPEC.	FILE	FOLDER
											CHECKED						NZED. CAMP CLYDE			U.W. 9603/30		
											RECOM'D'D						HARTLEY ROAD RESERVE					
											APPROVED											

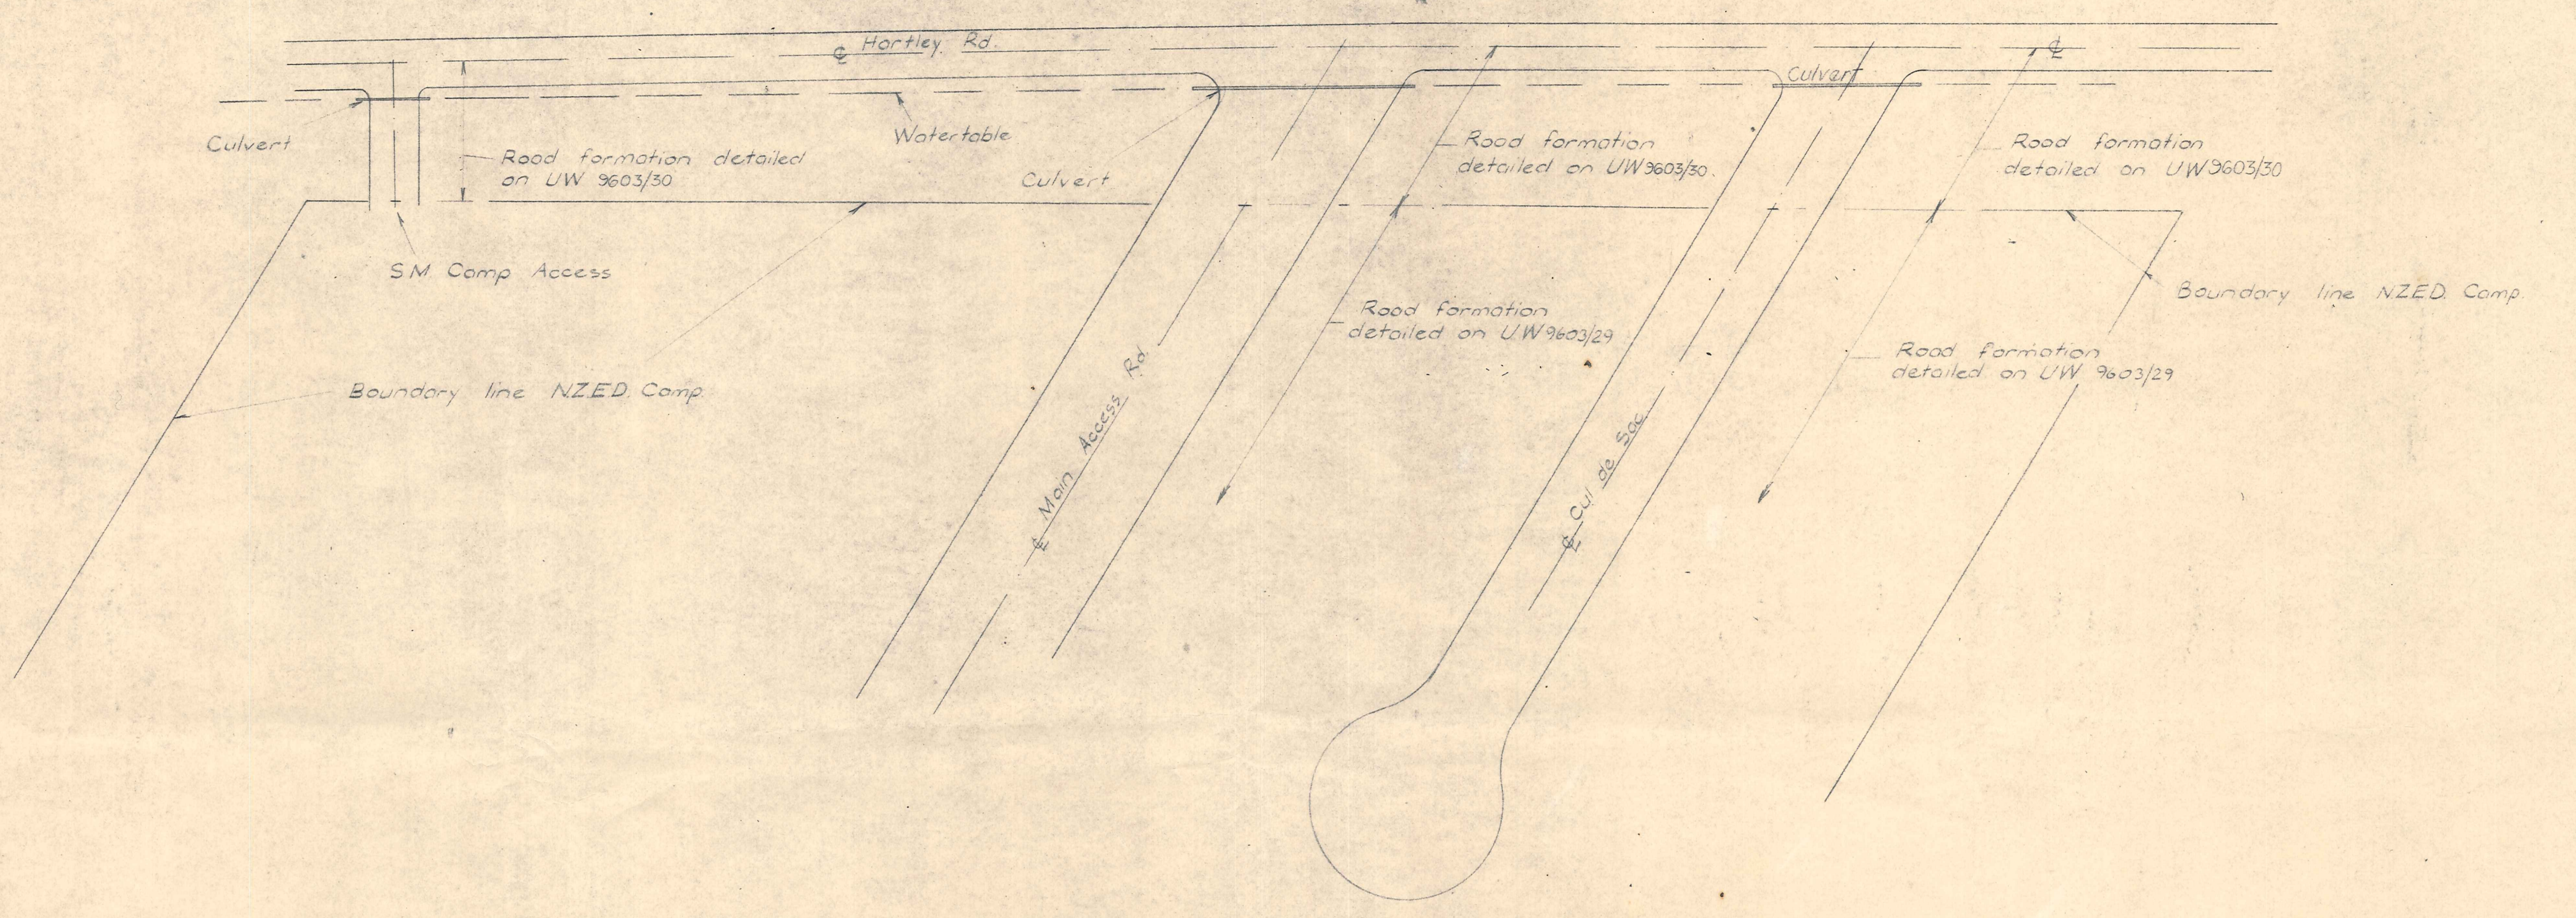

REFERENCE DRAWINGS  
 1. UW 9603/29 Road Formation  
 2. UW 9603/30 Details of Roads

GRAPHIC SCALE				AMENDMENTS				BY	APP'D	DATE	AMENDMENTS	BY	APP'D	DATE	DRAWN	APPROVED FOR ISSUE	POWER DIVISION	MINISTRY OF WORKS NEW ZEALAND	WAITAKI POWER DEV.	SCALE	SPEC.	FILE	FOLDER		
				○											H.R. H. 5/68	10/1/68	R.F.D. RITCHIE	P.L. LAING Commissioner	PLAN - ROAD & STORMWATER DRAINAGE NZED CAMP CLYDE HARTLEY ROAD RESERVE	40 feet to 1 inch.					
				○										J. Mills 6/68		Chief Engineer									
				○										L. S. D. 10/6/74											
				○																					
				○																					
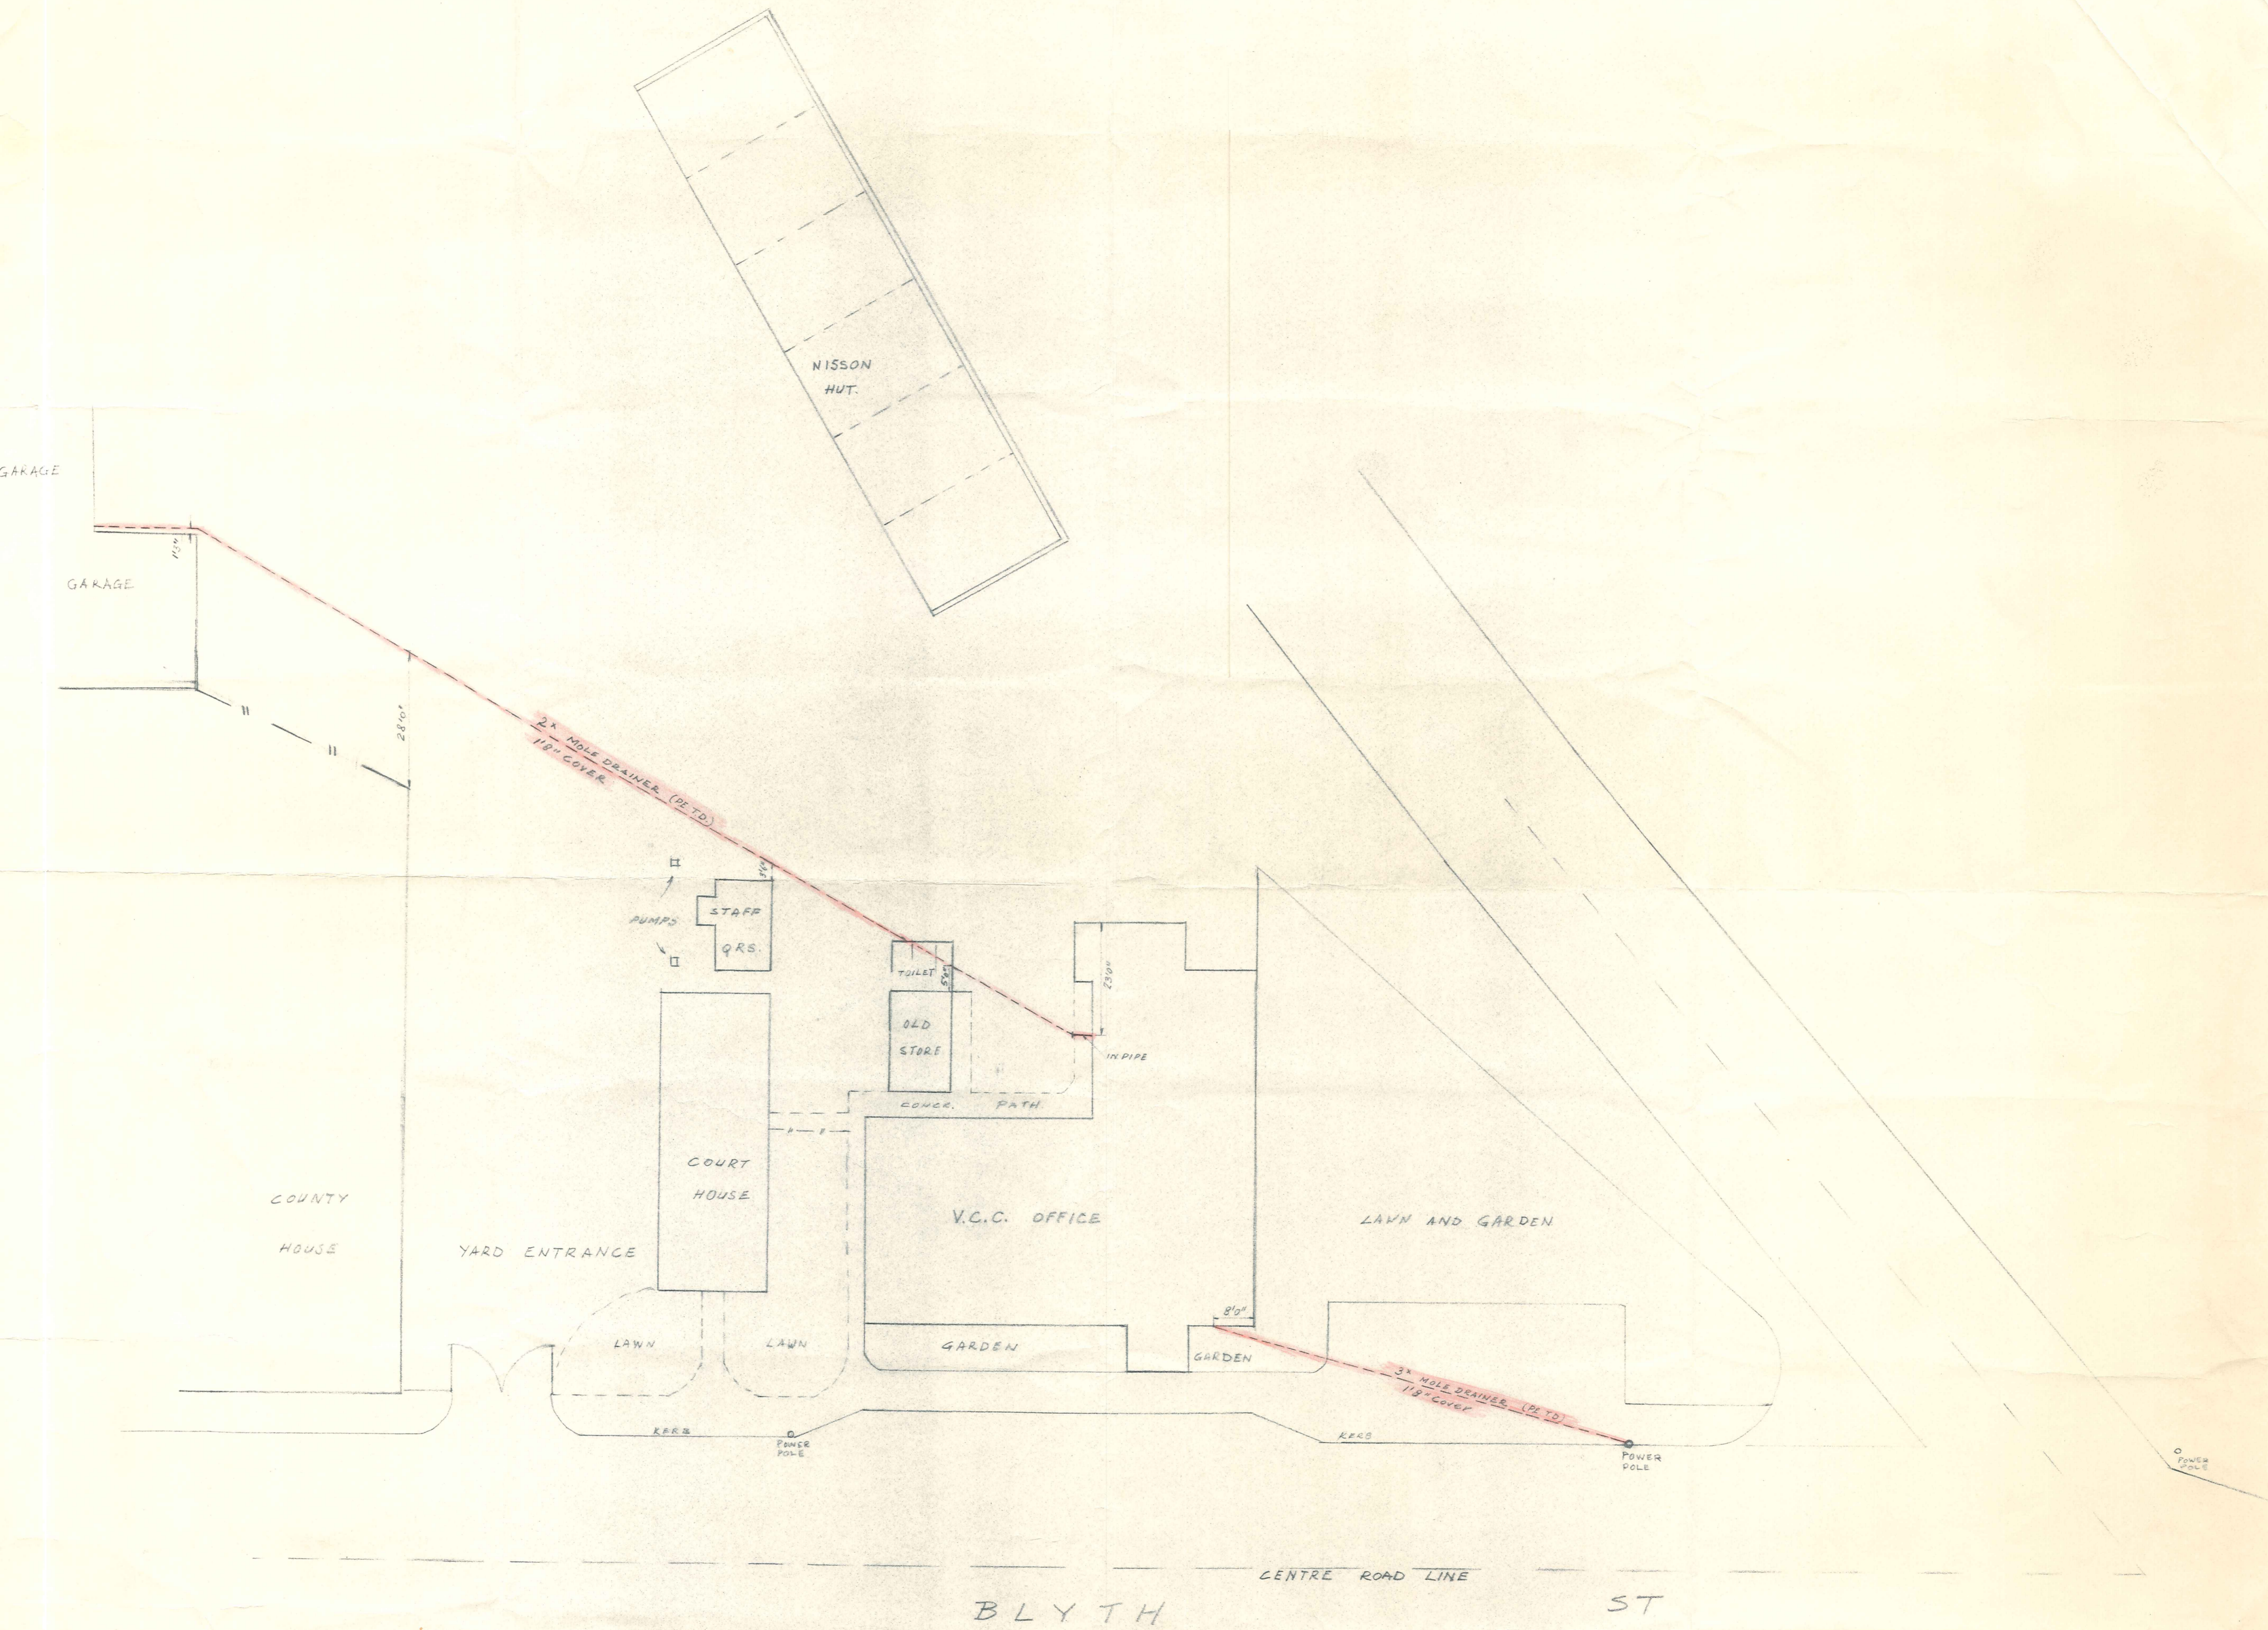

2x & 3x (PE.TD)  
MOLE DRAINER 1 1/2" COVER  
INFO. O/S CLYDE

VINCENT COUNTY COUNCIL  
CLYDE  
SCALE: 1/16" = 1 FOOT