
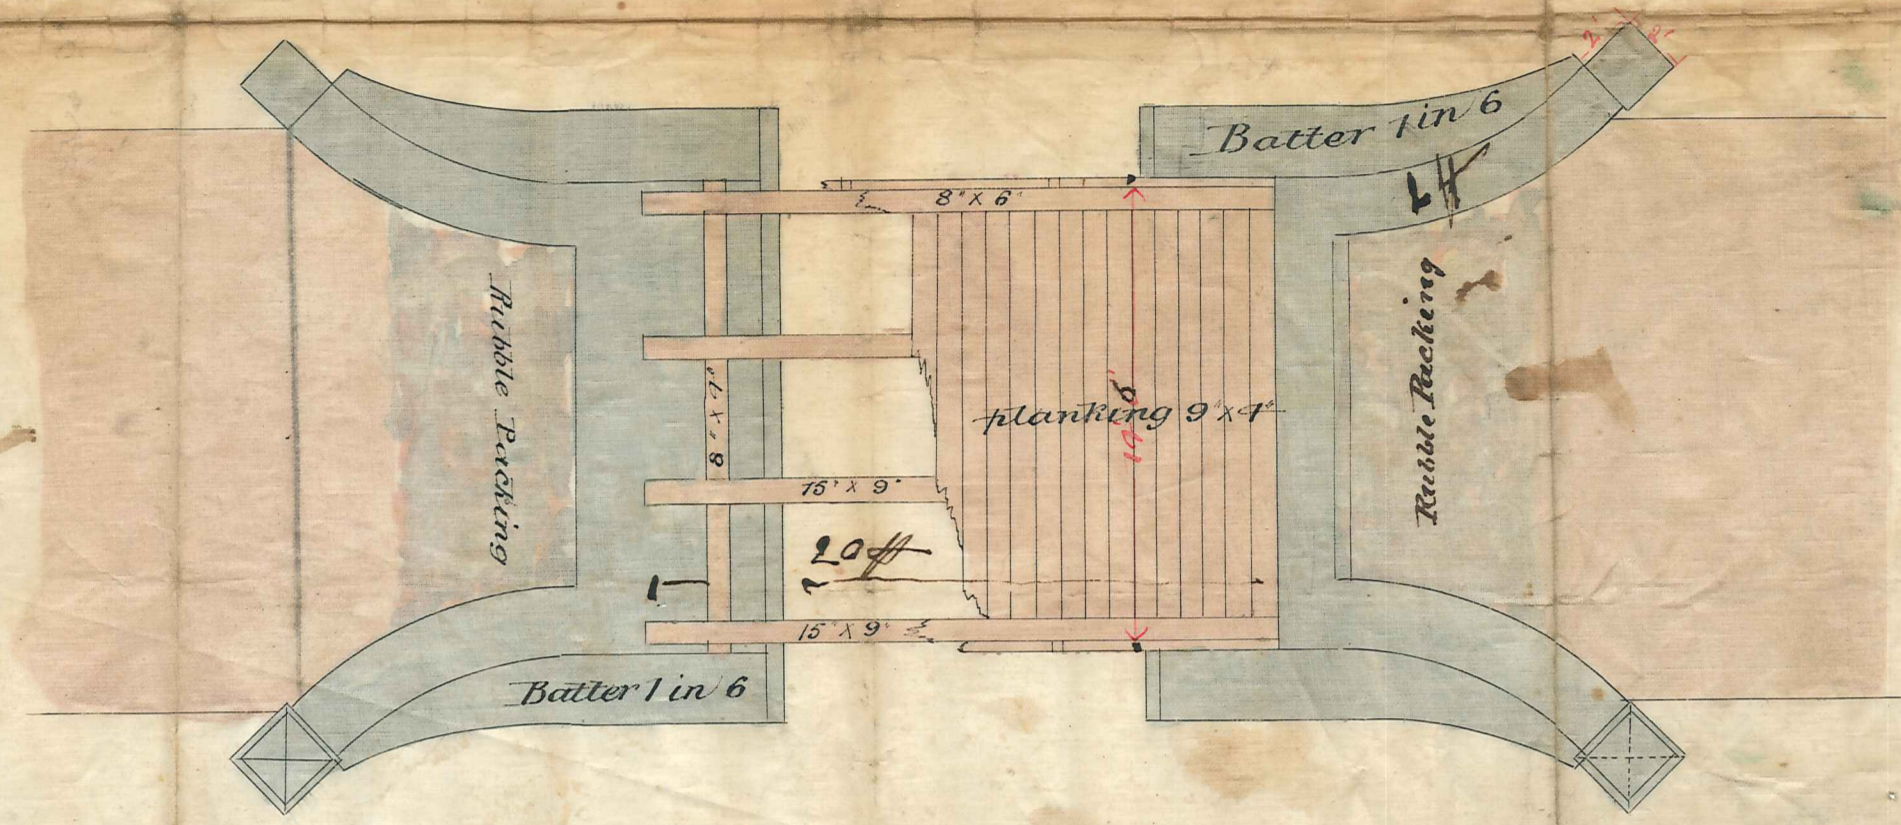


# BRIDGE OVER HOGBURN AT NASEBY

B-4

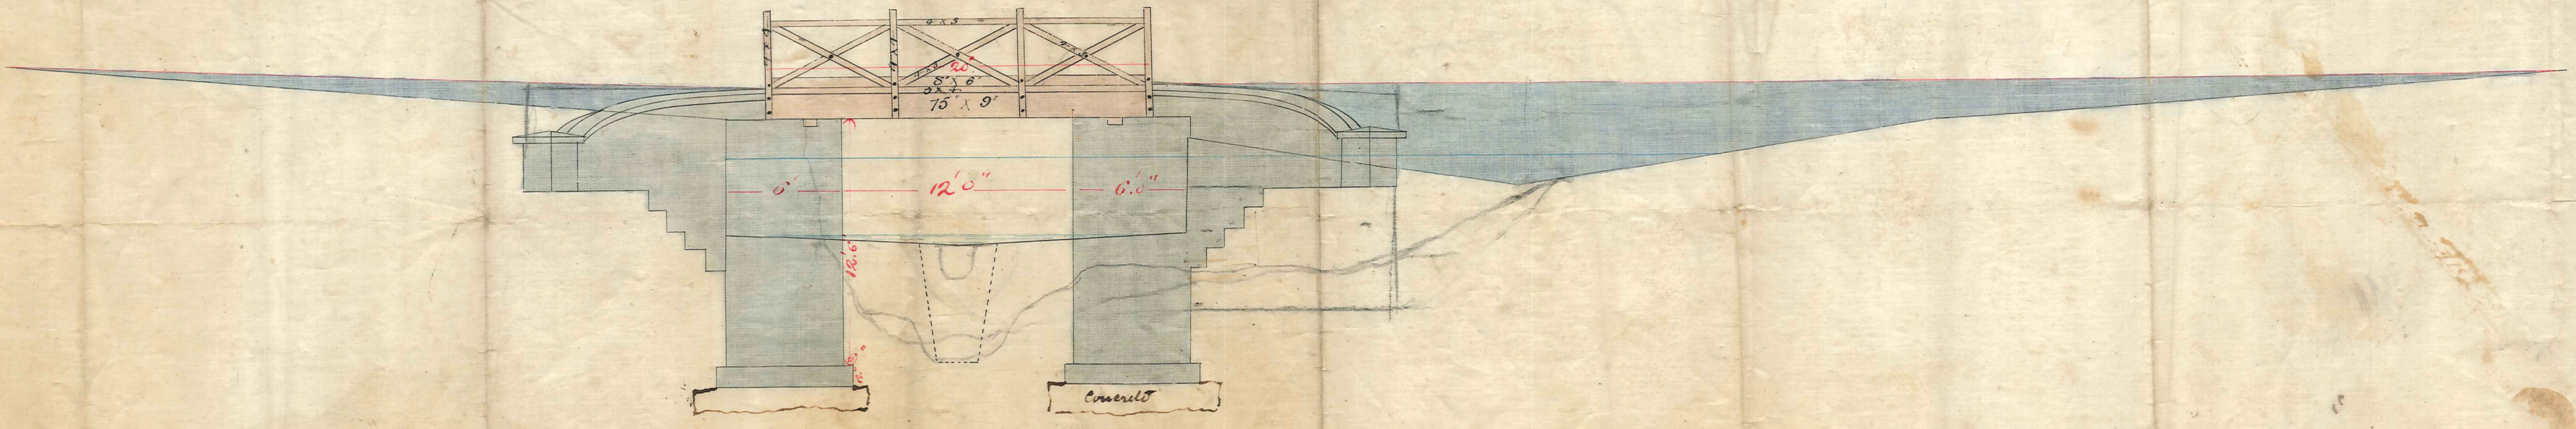

Masonry 136 cub-yds -

Timber 211 cub-feet -

Scale

