


CEMETERY ROAD
LEGAL ROAD

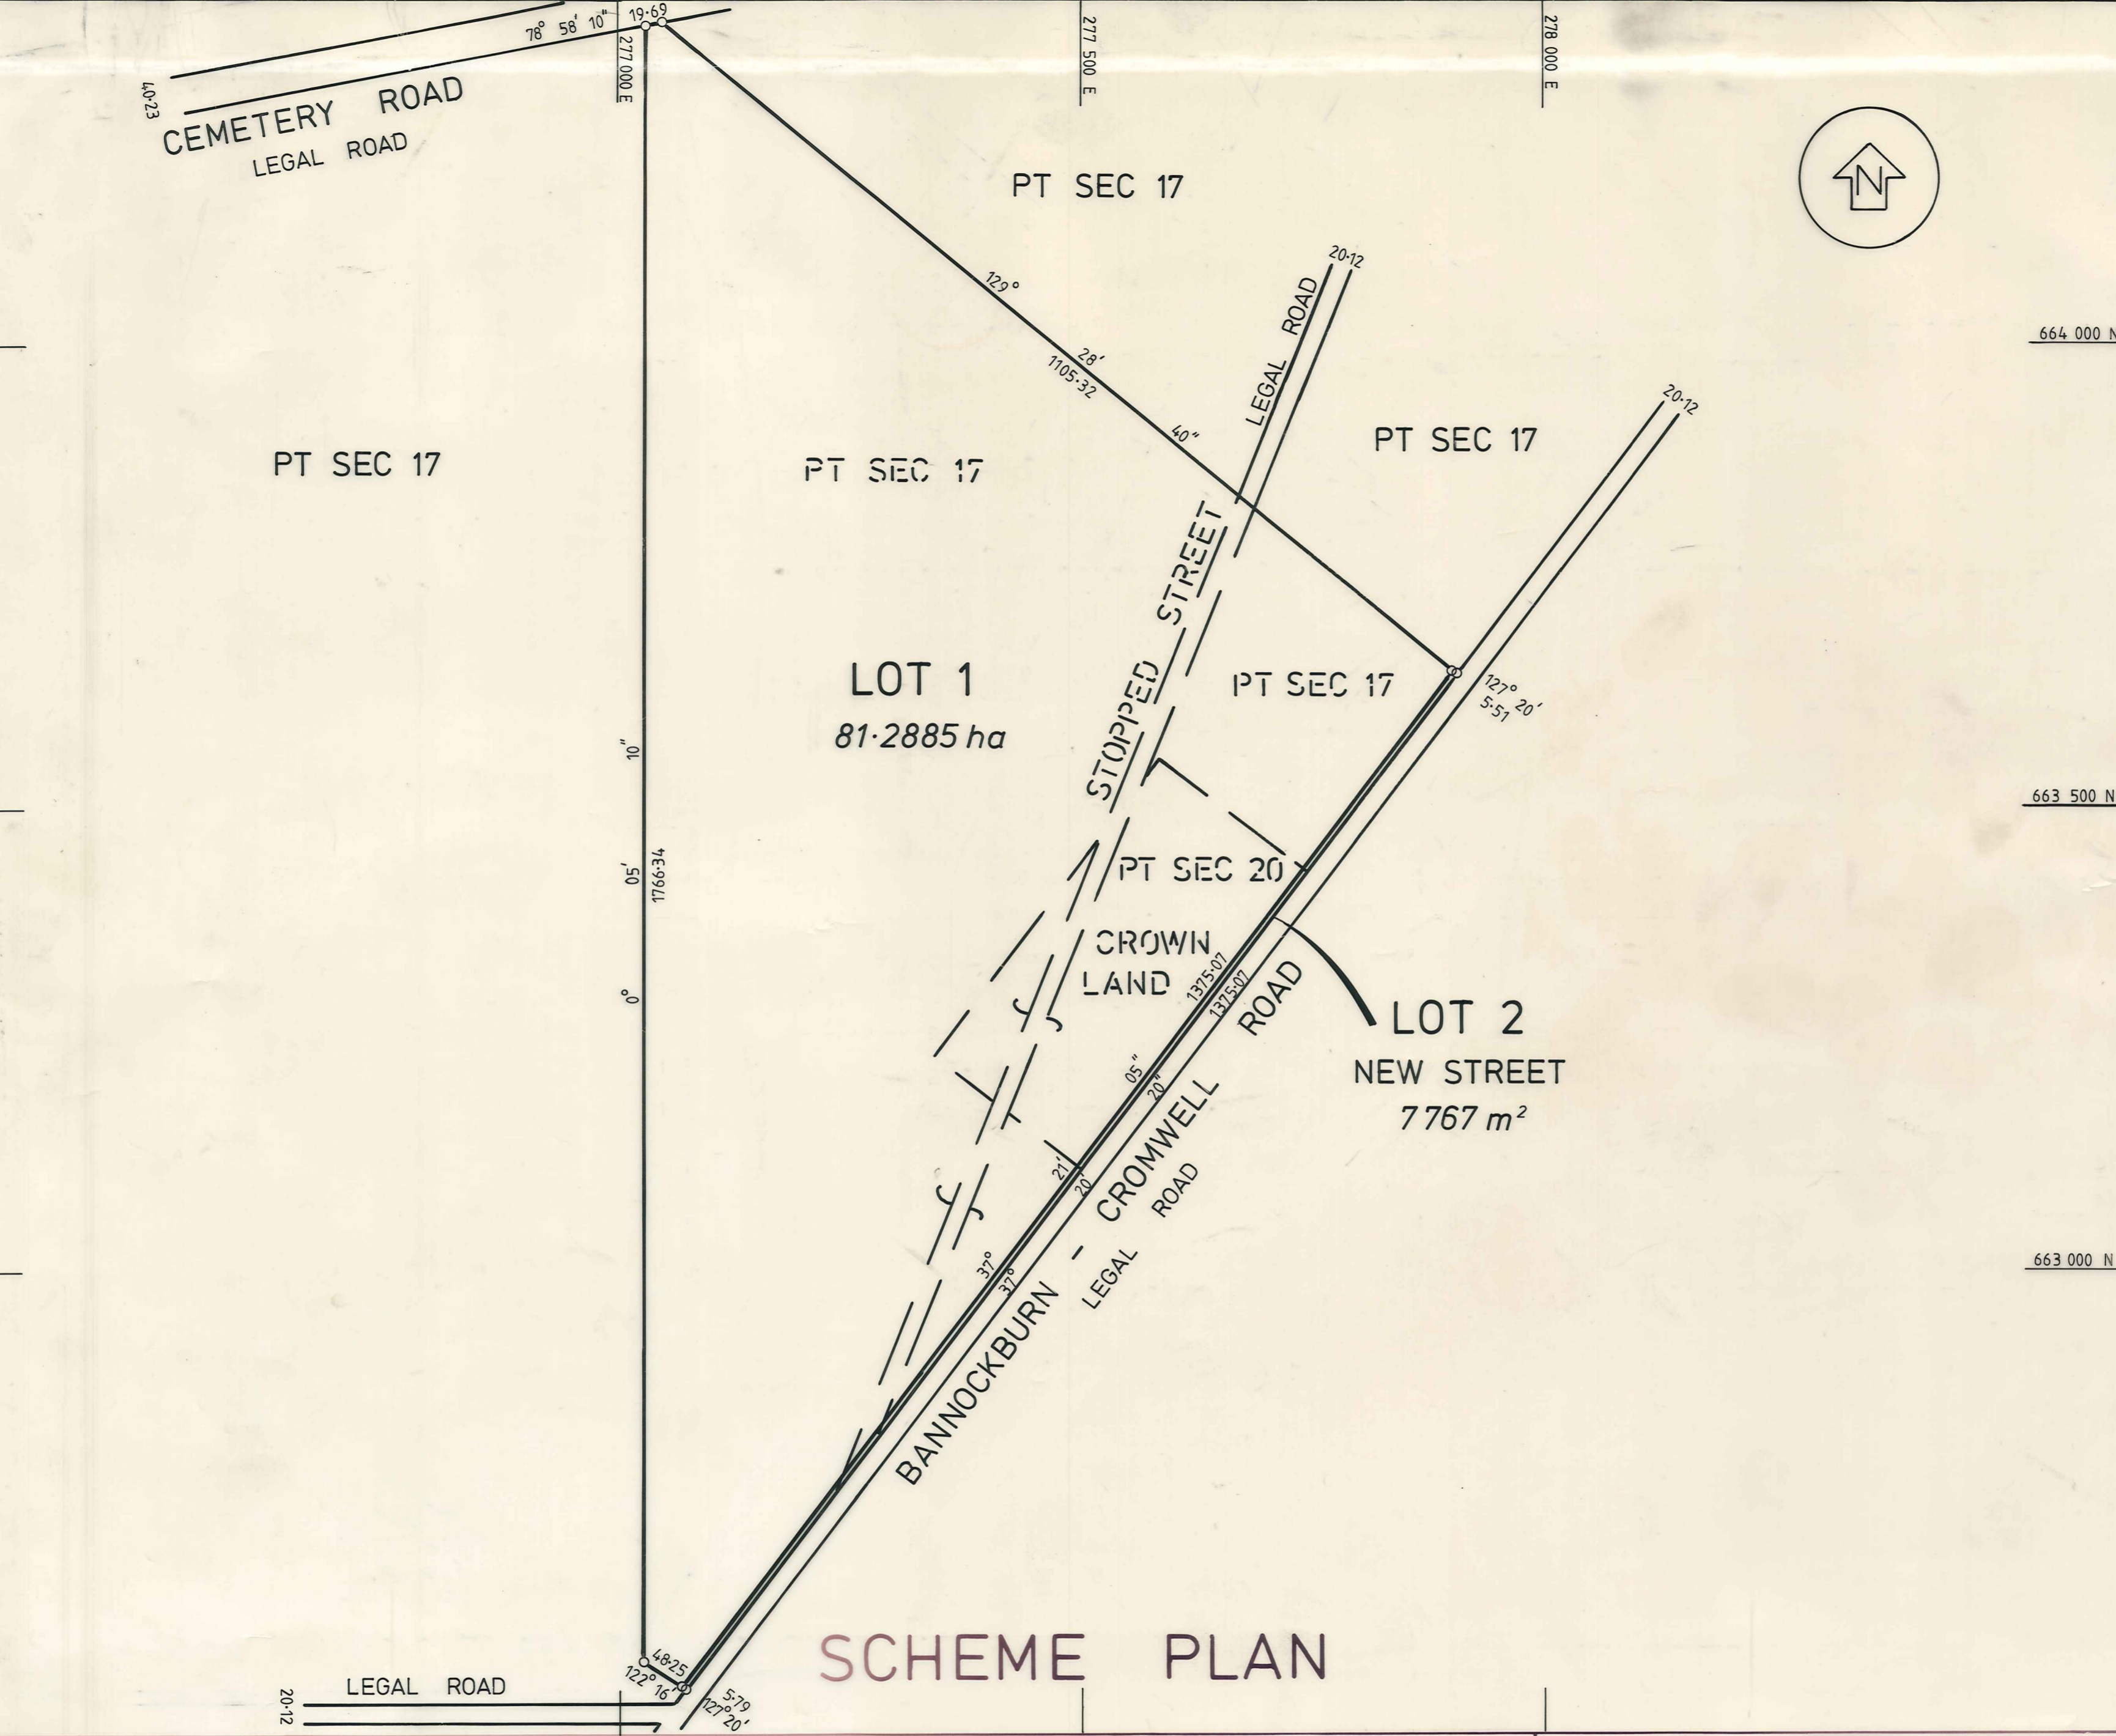

Scheme Plan No.
Date Received
File Reference
Township of
Extension No.

Area Schedule

	Lots	ha.	m ²
Residential			
Commercial or Industrial			
Rural			
New Roads	1		7767
Service Lanes			
Access Ways			
Reserves	1	81	2885
Land to be vested in Corporation in lieu of Reserves			
Total Area		82	0652

Schedule of Easements

Purpose	Letter	Servient Tenement	Dominant Tenement

I PETER GEORGE WILLIAMS ... Registered Surveyor hereby certify that this scheme plan has been prepared by me in accordance with the provisions of Sec. 275(1) of the Local Government Act 1974.

P.G. Williams Registered Surveyor

Approved _____
Owner

Approved _____
Chairman / /

Scheme Plan No.
CHAFER BEETLE RESERVE.

LAND DISTRICT OTAGO
SURVEY BLK. & DIST. I, CROMWELL S.D.
Comprised in CT 121/184, CROWN LAND

**PROPOSED SUBDIVISION OF
PT SECS 17 & 20 & STOPPED STREET**

LOCAL AUTHORITY VINCENT COUNTY
Registered Surveyor P. G. WILLIAMS
Scale 1 : 5 000 Date JULY 1982

D.P. _____
Surveyor's File Reference