

Boundary Levels South.
Seal & Levels.
Boundary Levels North.

Height above datum 475 feet.	
Bydr. Levs. South	86.32, 86.57, 86.83, 87.17
Bydr. Levs. North	86.20, 86.07, 85.96
E. of S. South	86.00, 85.71, 86.09, 83.76
E. of S. North	85.90, 85.34, 86.24, 82.45
Ex. Seal & Levels	85.00, 85.29, 86.48, 82.31
Chainage	0 85.94
Grades	1 85.79
	2 85.56
	3 85.42
	4 85.26
	5 85.10
	6 84.94
	7 84.78
	8 84.62
	9 84.46
	10 84.30
	11 84.14
	12 83.98
	13 83.82
	14 83.66
	15 83.50
	16 83.34
	17 83.18
	18 83.02
	19 82.86
	20 82.70
	21 82.54
	22 82.38

— ALEXANDRA BOROUGH —
EXISTING LEVELS ROYAL TCE.

Street

Enterprise St

Centennial

Av.




S. H. No. 8

PLAN
Scale 1 chain to 1 inch.

Enterprise St.

21	86-92	87-19	86-29	87-51	83-04
22	86-95	87-06	86-12	87-11	81-96
23	86-90	87-29	86-19	87-06	82-38
24	87-08	87-46	86-50	87-19	82-33
25	87-69	87-29	87-27	88-14	82-53
26	87-93	88-24	87-50	88-96	82-09
27	87-93	88-24	87-29	88-96	82-22
28	87-59	87-74	87-04	85-18	82-87
29	87-28	87-63	86-51	88-82	82-54
30	86-85	87-09	85-97	88-61	81-25
31	86-39	86-71	85-55	88-17	81-92
32	86-17	86-20	85-55	86-25	84-48
33	86-58	86-79	85-85	88-36	83-84
34	86-47	86-86	85-62	88-68	81-54
35	86-58	86-87	85-60	88-50	81-21
36	86-69	87-00	86-46	88-18	81-12
37	86-77	87-02	86-19	88-37	82-94
38	87-39	87-50	86-65	88-36	83-36
39	86-29	88-50	87-45	90-35	84-02
40	88-99	89-00	88-47	83-93	
41	88-95	89-02	88-41	83-49	
42	88-85	88-96	88-38	89-34	82-13
43	88-52	88-77	88-02	89-57	81-49
44	86-02	88-04	87-25	88-28	82-05
45	87-43	87-48	86-72	89-08	83-72


— ALEXANDRA BOROUGH —
EXISTING LEVELS ROYAL T.C.E.

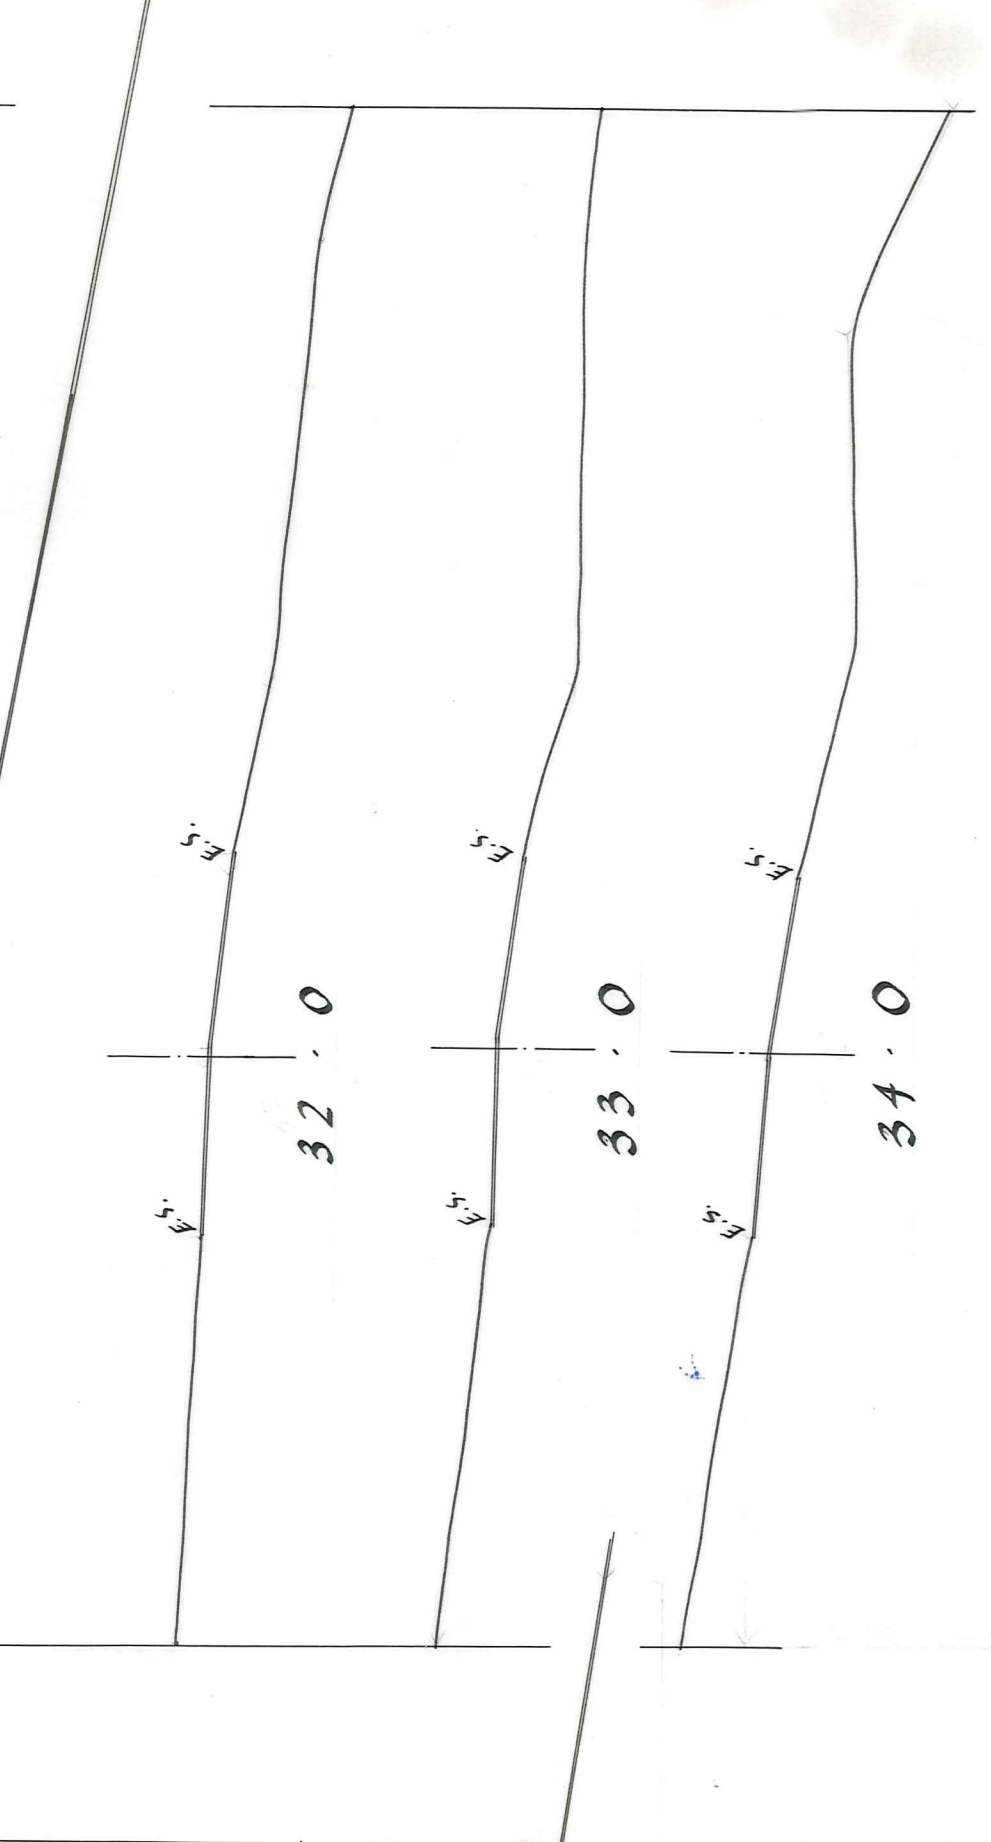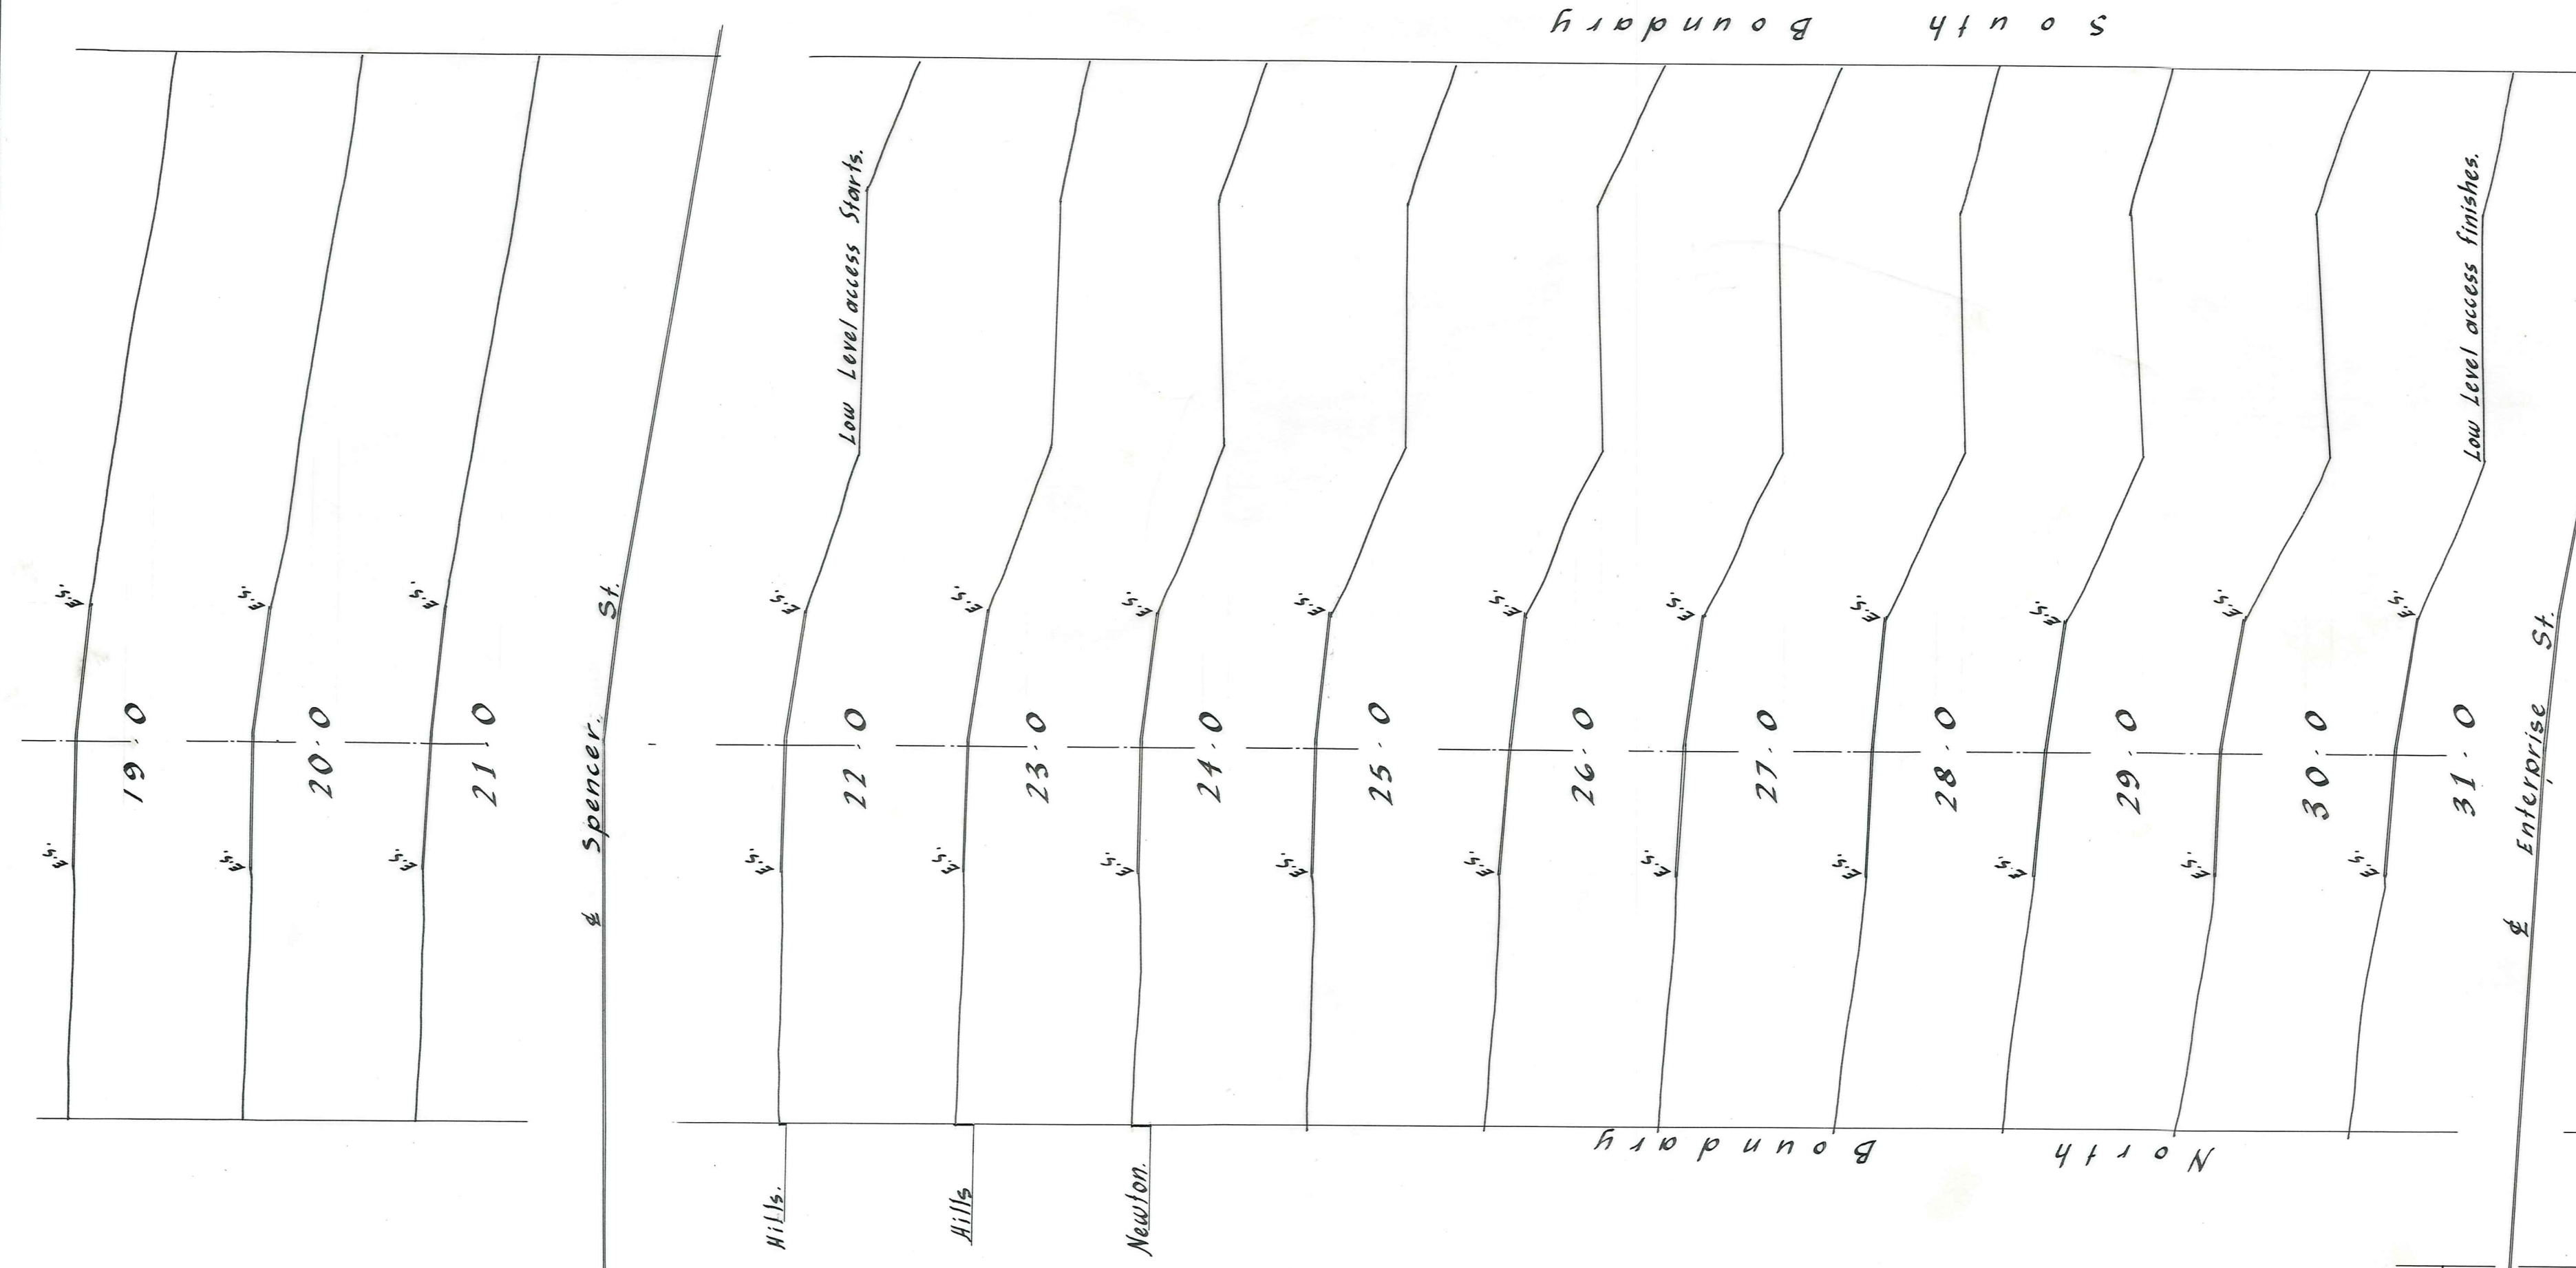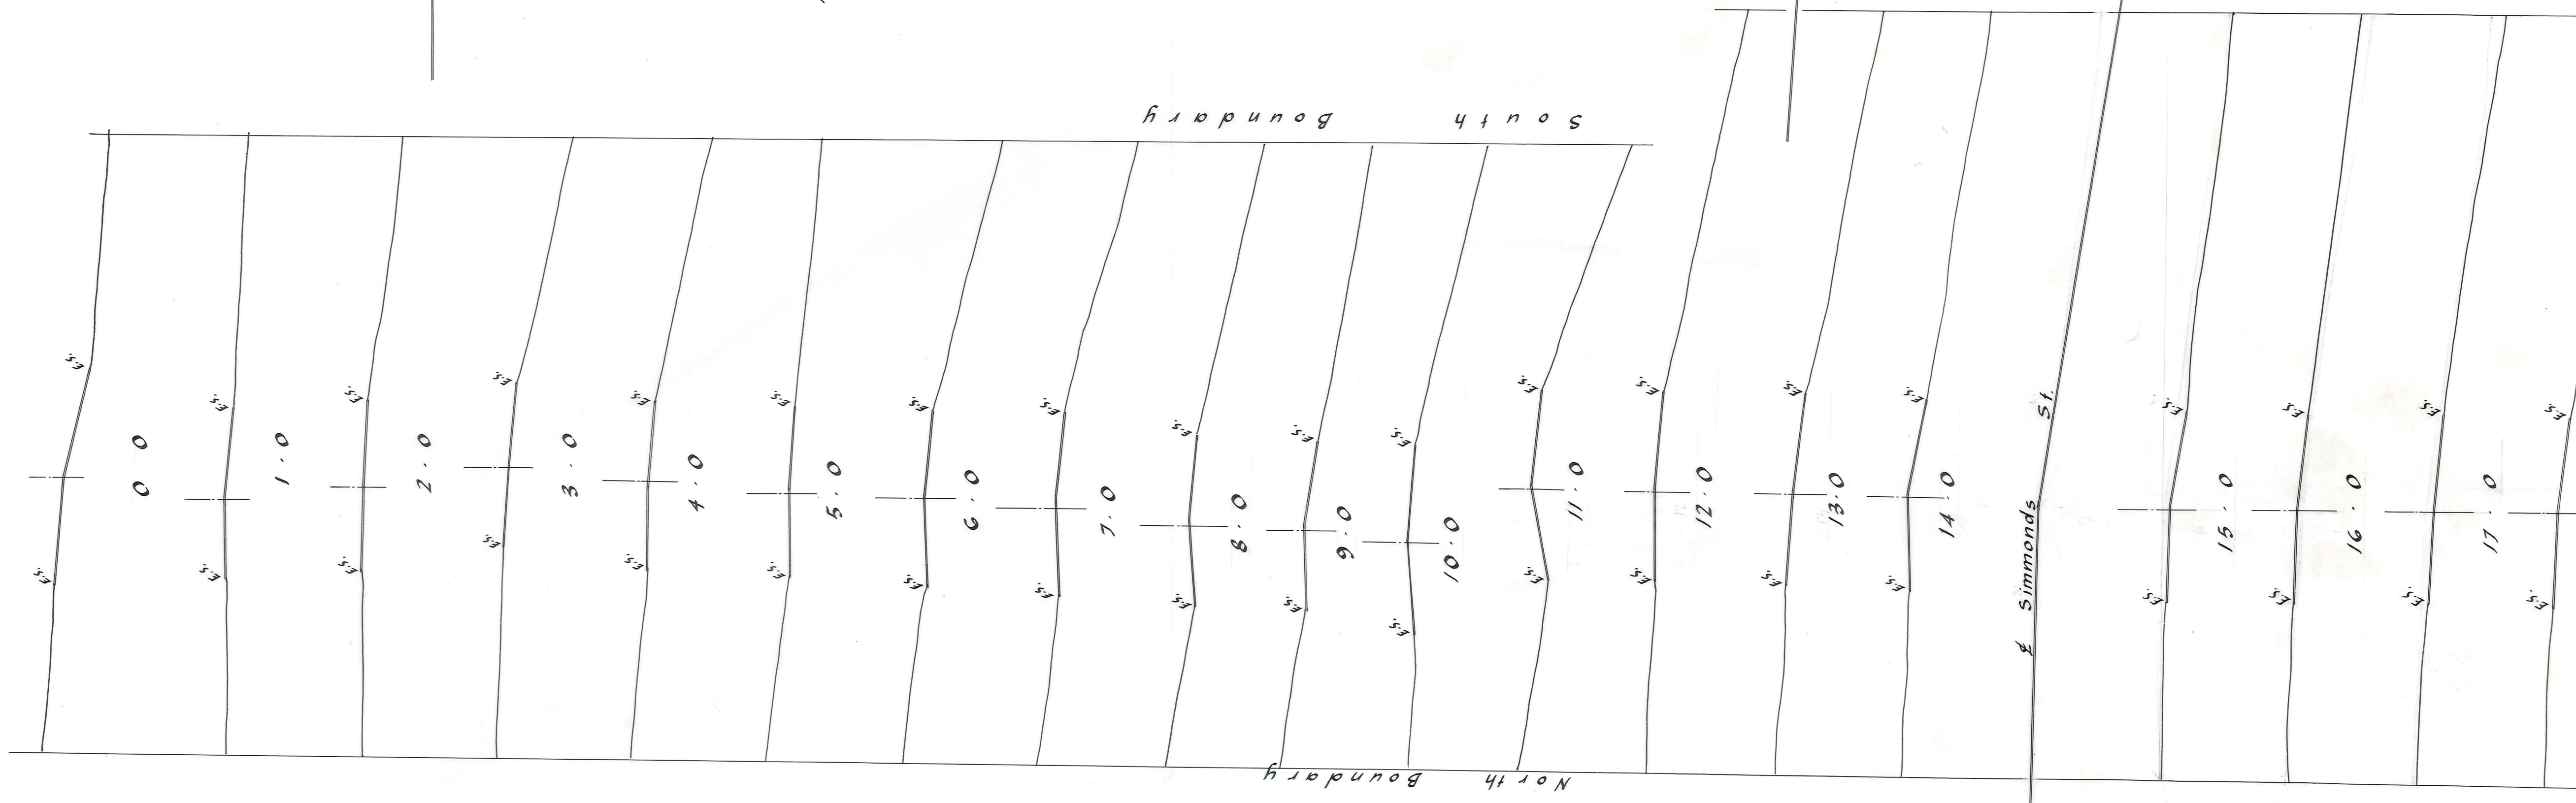

— CROSS SECTIONS—
 Vertical: 5ft to 1inch.
 Scales: Horizontal: 10ft to 1inch.

13
12
11
10
9

North Boundary

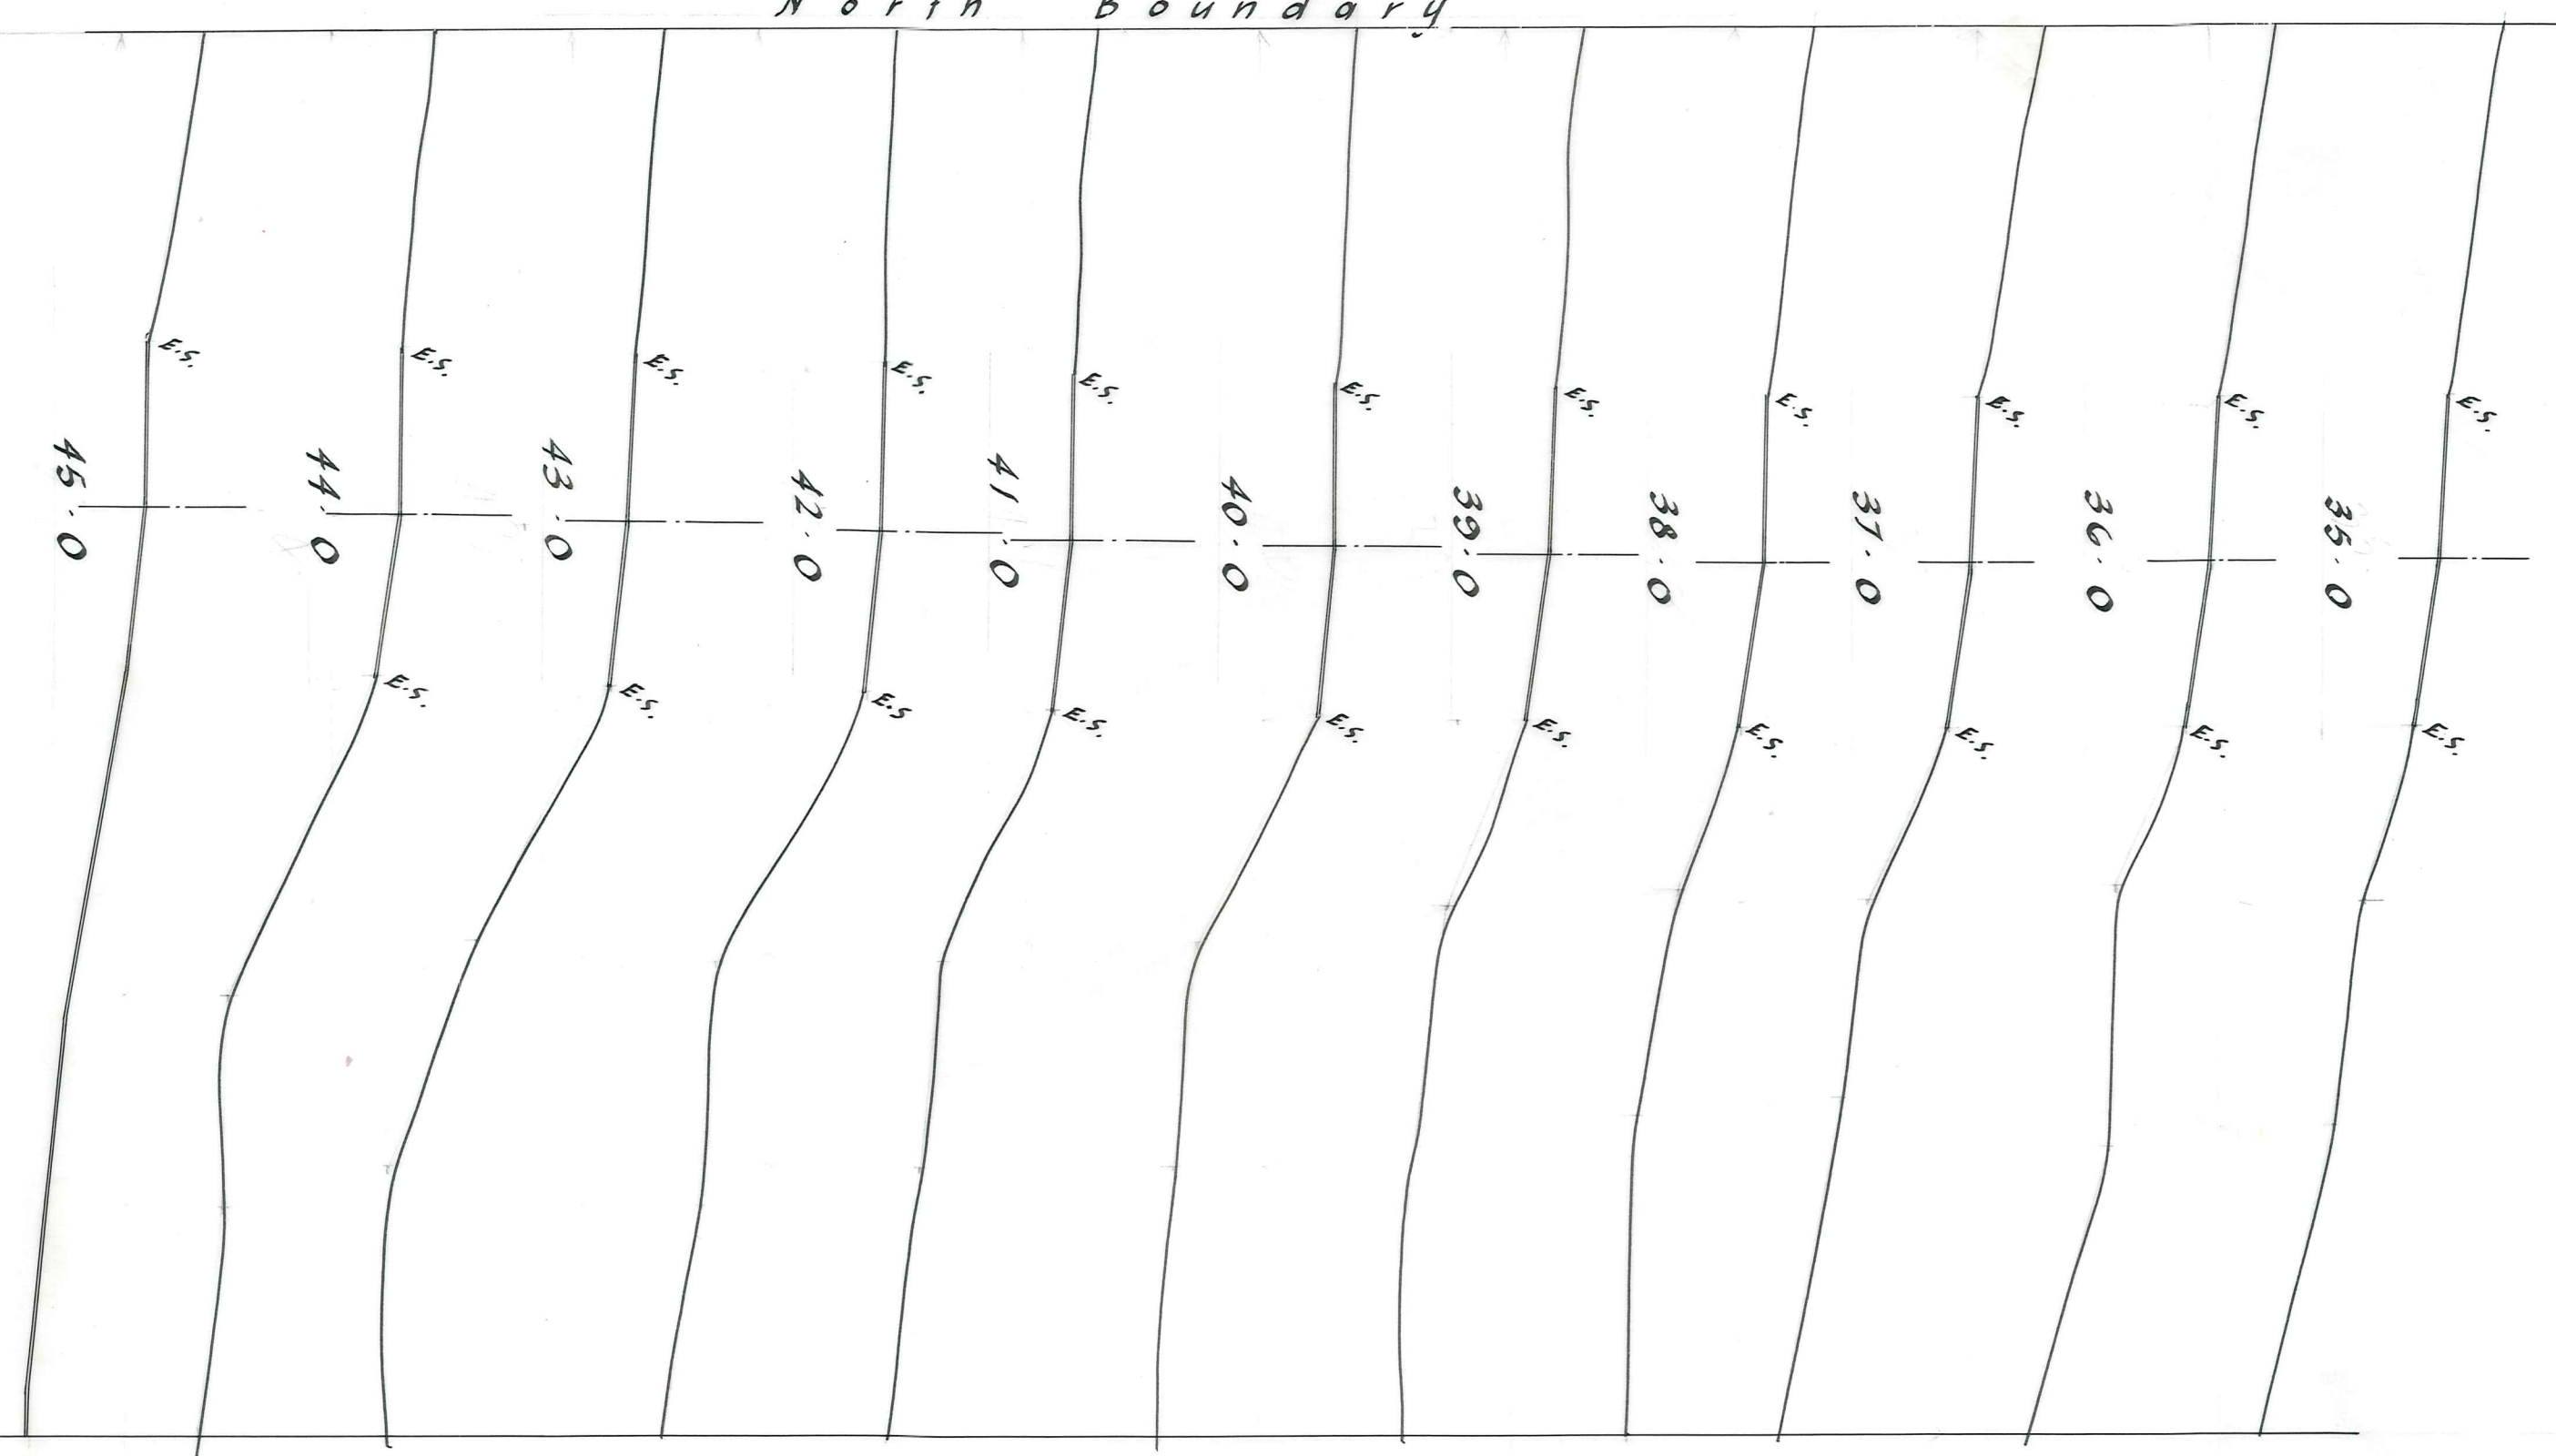

South Boundary

